

REVIEW BY FORT BEND COUNTY
COMMISSIONERS COURT

9K
Fort Bend County
Engineering Department
301 Jackson Suite 401
Richmond, Texas 77469
281.633.7500
Permits@fortbendcountytexas.gov

☒ Right of Way Permit
☐ Commercial Driveway Permit
Permit No: 2017-13310

Applicant: PS Light Wave, Inc.

Job Location Site: Glendale Lakes Dr, Rosharon, TX 77583

Bond No. 1010000 **Date of Bond:** 12/13/2016 **Amount:** \$50,000.00

The above applicant came to make use of certain Fort Bend County property subject to, "The Order Regulating the Laying, Construction, Maintenance, and Repair of Buried Cables, Conduits, and Pole Lines, In, Under, Across or Along Roads, Streets, Highways, and Drainage Ditches in Fort Bend County, Texas, Under the Jurisdiction of the Commissioners Court of Fort Bend County, Texas," as passed by the Commissioners Court of Fort Bend County, Texas, of the Minutes of the Commissioners Court of Fort Bend County, Texas, to the extent that such order is not inconsistent with Chapter 181, Vernon's Texas Statutes and Codes Annotated.

Notes:

1. Evidence of review by the Commissioners Court must be kept on the job site and failure to do so constitutes grounds for job shutdown.
2. Written notices are required:
 - a. 48 hours in advance of construction start up, and
 - b. When construction is completed and ready for final inspection, submit notification to Permit Administrator thru MyGovernmentOnline.org portal.
3. This permit expires one (1) year from date of permit if construction has not commenced.

On this 2nd day of May, 2017, Upon Motion of Commissioner Meyers, seconded by Commissioner Patterson, duly put and carried, it is ORDERED, ADJUDGED AND DECREED that said notice of said above purpose is hereby acknowledged by the Commissioners Court of Fort Bend County, Texas, and that said notice be placed on record according to the regulation order thereof.

Signature

Presented to Commissioners Court and approved.

By: Charles O. Ay
County Engineer

Date Recorded 5-8-2017 Comm. Court No. 9K

N/A
By: _____
Drainage District Engineer/Manager

Clerk of Commissioners Court
By: Aronda Wallis
Deputy



**PERMIT APPLICATION REVIEW FORM FOR
CABLE, CONDUIT, AND POLE LINE ACTIVITY
IN FORT BEND COUNTY**

**Fort Bend County
Engineering Department**
301 Jackson Suite 401
Richmond, Texas 77469
281.633.7500
Permits@fortbendcountytexas.gov

- ☒ Right of Way Permit
☐ Commercial Driveway Permit

Permit No: 2017-13310

The following "Notice of Proposed Cable, Conduit, and/or Pole Line activity in Fort Bend County" and accompanying attachments have been reviewed and the notice conforms to appropriate regulations set by Commissioner's Court of Fort Bend County, Texas.

(1) COMPLETE APPLICATION FORM:

- ☒ a. Name of road, street, and/or drainage ditch affected.
☒ b. Vicinity map showing course of directions
☒ c. Plans and specifications

(2) BOND:

- ☐ County Attorney, approval when applicable.
- ☒ Perpetual bond currently posted. Bond No: [REDACTED] Amount: \$50,000.00
- ☐ Performance bond submitted. Bond No: _____ Amount: _____
- ☐ Cashier's Check Check No: _____ Amount: _____

(3) DRAINAGE DISTRICT APPROVAL (WHEN APPLICABLE):

Drainage District Approval

Date


We have reviewed this project and agree it meets minimum requirements.

Charles O. Ay

Permit Administrator

4/24/17

Date

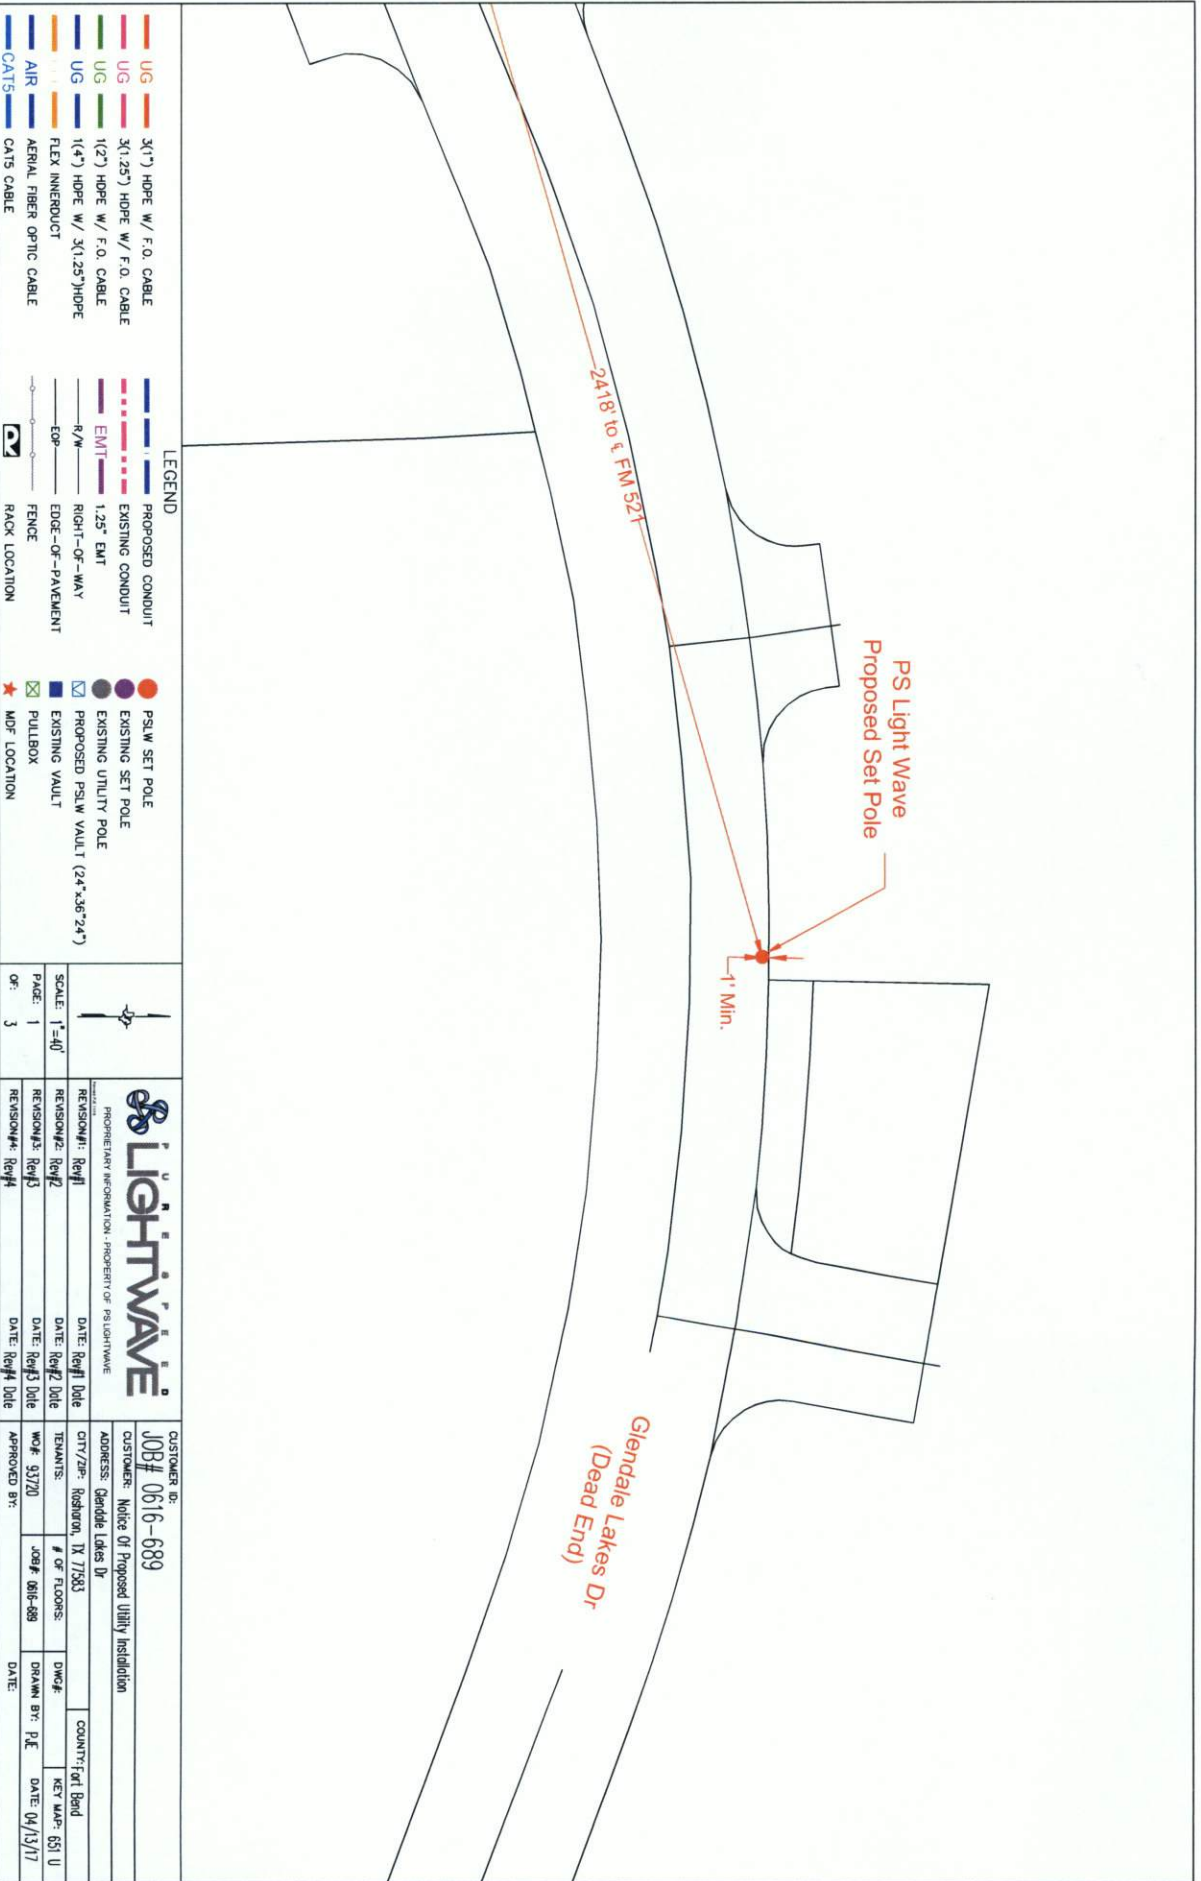




LEGEND	
	UG 3(1") HDPE W/ F.O. CABLE
	UG 3(1.25") HDPE W/ F.O. CABLE
	UG 1(2") HDPE W/ F.O. CABLE
	UG 1(4") HDPE W/ 3(1.25") HDPE
	AIR FLEX INNERDUCT
	AIR AERIAL FIBER OPTIC CABLE
	CAT5 CAT5 CABLE
	PROPOSED CONDUIT
	EXISTING CONDUIT
	EMT 1.25" EMT
	R/W RIGHT-OF-WAY
	EDGE-OF-PAVEMENT
	FENCE
	RACK LOCATION
	PSLM SET POLE
	EXISTING SET POLE
	EXISTING UTILITY POLE
	PROPOSED PSLM VAULT (24"x36"24")
	EXISTING VAULT
	PULLBOX
	MDF LOCATION

LIGHTWAVE PROPRIETARY INFORMATION - PROPERTY OF PS LIGHTWAVE	
REVISION#1: Rev#1	DATE: Rev#1 Date
REVISION#2: Rev#2	DATE: Rev#2 Date
REVISION#3: Rev#3	DATE: Rev#3 Date
REVISION#4: Rev#4	DATE: Rev#4 Date
CUSTOMER ID: JOB# 0616-689	
CUSTOMER: Notice Of Proposed Utility Installation	
ADDRESS: Glendale Lakes Dr	CITY/ZIP: Daghorn, TX 77583
TENANTS:	WOF: 93720
APPROVED BY:	DATE: 04/13/17
WOF: 93720	JOB# 0616-689
DATE: 04/13/17	KEY MAP: 651 U
DATE: 04/13/17	DATE: 04/13/17

General Notes:



- 1) Surface to be restored to its original condition in compliance with Fort Bend County Standards.
- 2) Contractors shall provide and install traffic control devices in conformance with part VI of Texas manual on Uniform Traffic Control Devices (TMUTCD-Latest Edition with Revisions) during construction.
- 3) No Lanes shall be blocked 7am-9am and 4pm-6:30pm Monday thru Friday.

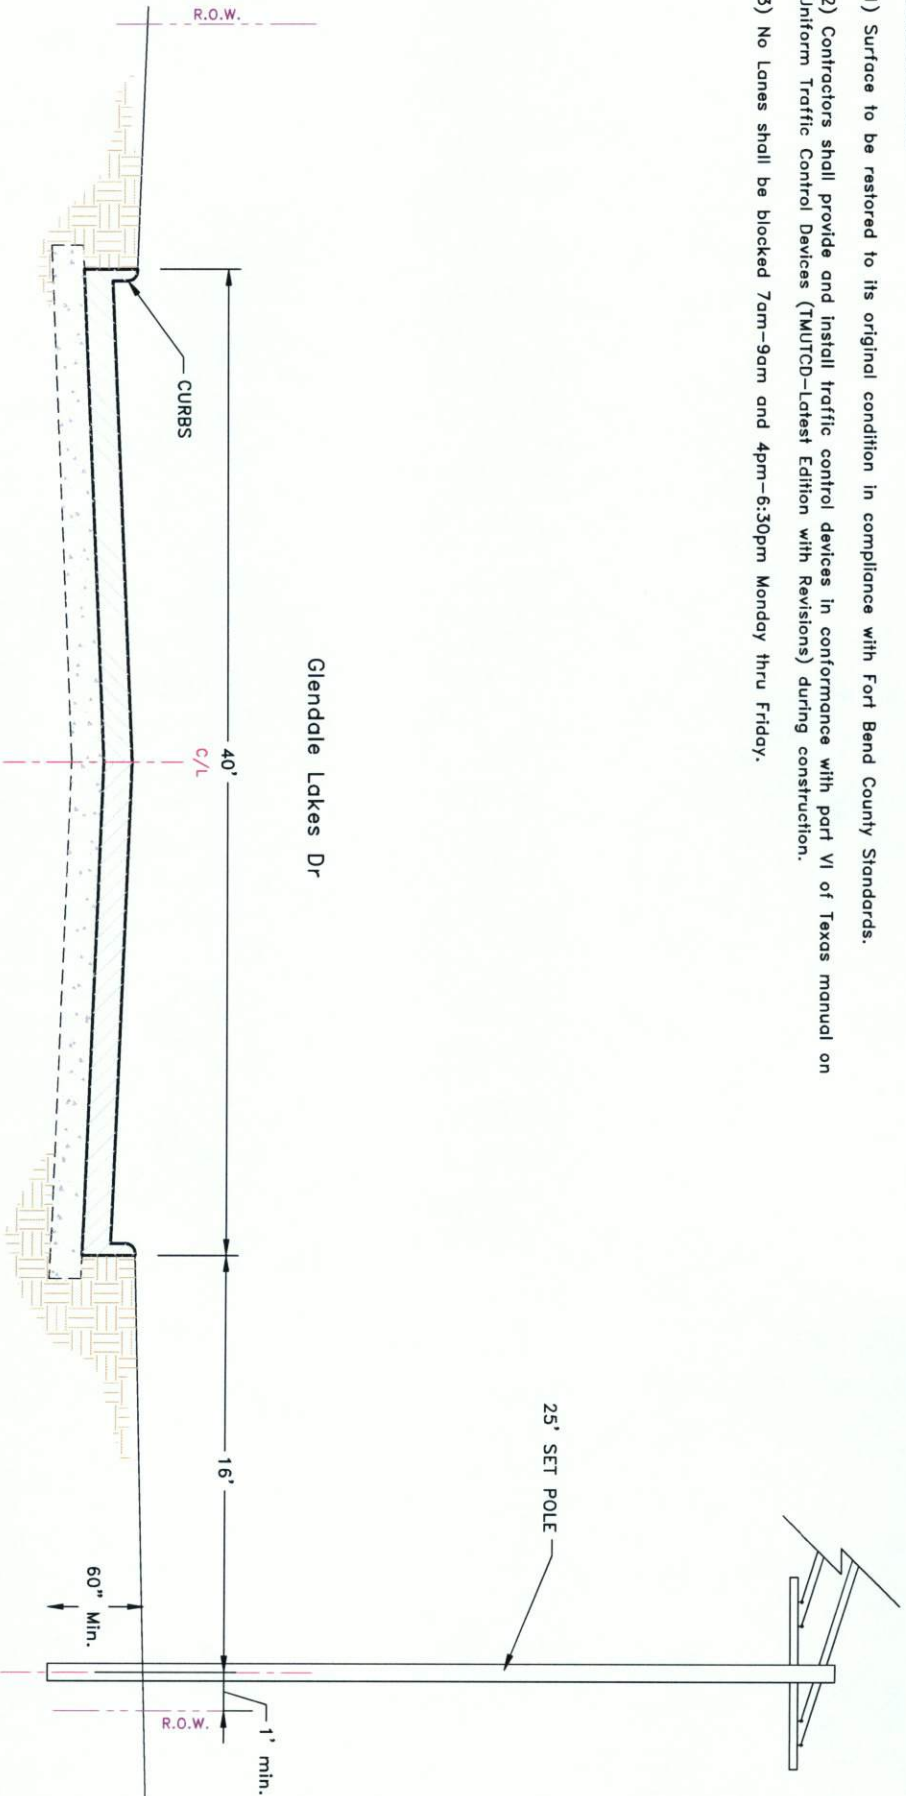

LEGEND			
UG	3/1" PVC W/ F.O. CABLE	PROPOSED CONDUIT	PSLW SET POLE
UG	3/1.25" PVC W/ F.O. CABLE	EXISTING CONDUIT	EXISTING SET POLE
UG	1/2" PVC W/ F.O. CABLE	EMT 1.25" EMT	EXISTING UTILITY POLE
UG	1/4" HDPE W/ 3/1.25" PVC	R/W	PROPOSED PSLW VAULT (24"x36"x24")
UG	FLEX INNERDUCT	EDGE-OF-PAVEMENT	EXISTING VAULT
AIR	AERIAL FIBER OPTIC CABLE	FENCE	PULLBOX
CATS	CATS CABLE	RACK LOCATION	MDF LOCATION

SCALE: N.T.S.	REVISION#1: Rev#1	DATE: Rev#1 Date	Job# 0616-689
PAGE: 3	REVISION#2: Rev#2	DATE: Rev#2 Date	Description: Notice Of Proposed Utility Installation
OF: 3	REVISION#3: Rev#3	DATE: Rev#3 Date	Address: Glendale Lakes Dr
	REVISION#4: Rev#4	DATE: Rev#4 Date	CITY/ZIP: Houston, TX 77063
			TENANTS:
			WOP: 9/17/20
			JOB#: 0616-689
			DWG#: 04/13/17
			APPROVED BY: P.E.
			DATE:

DATE: _____
FILE: _____

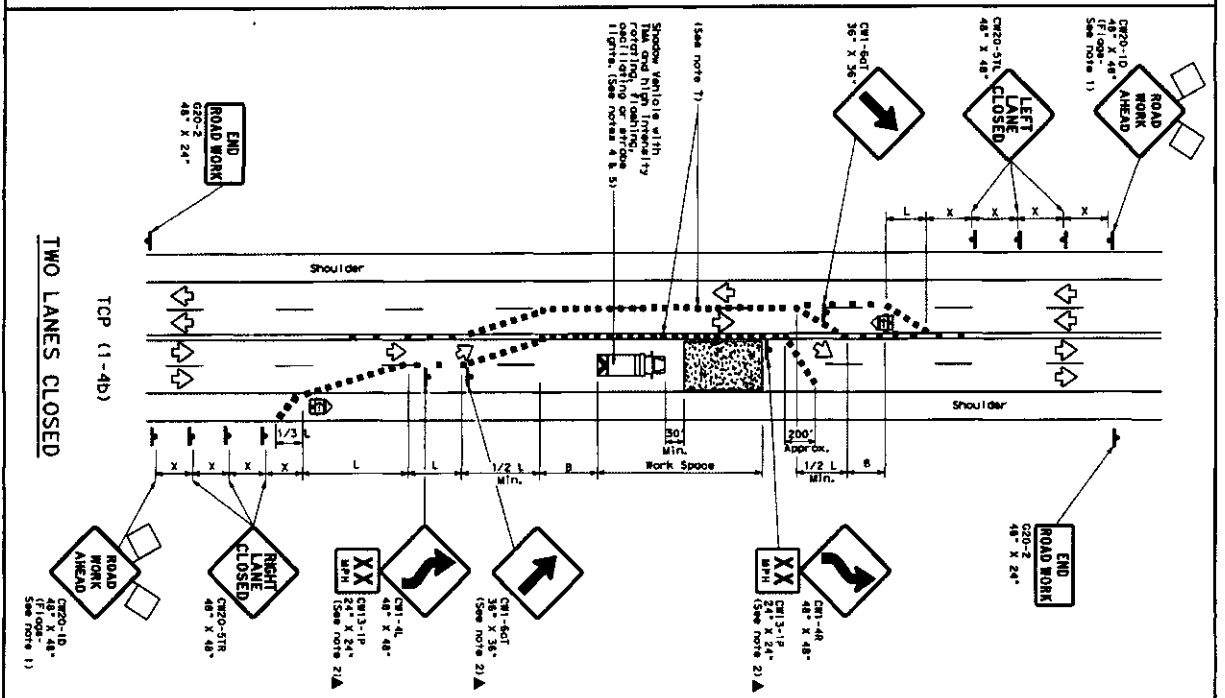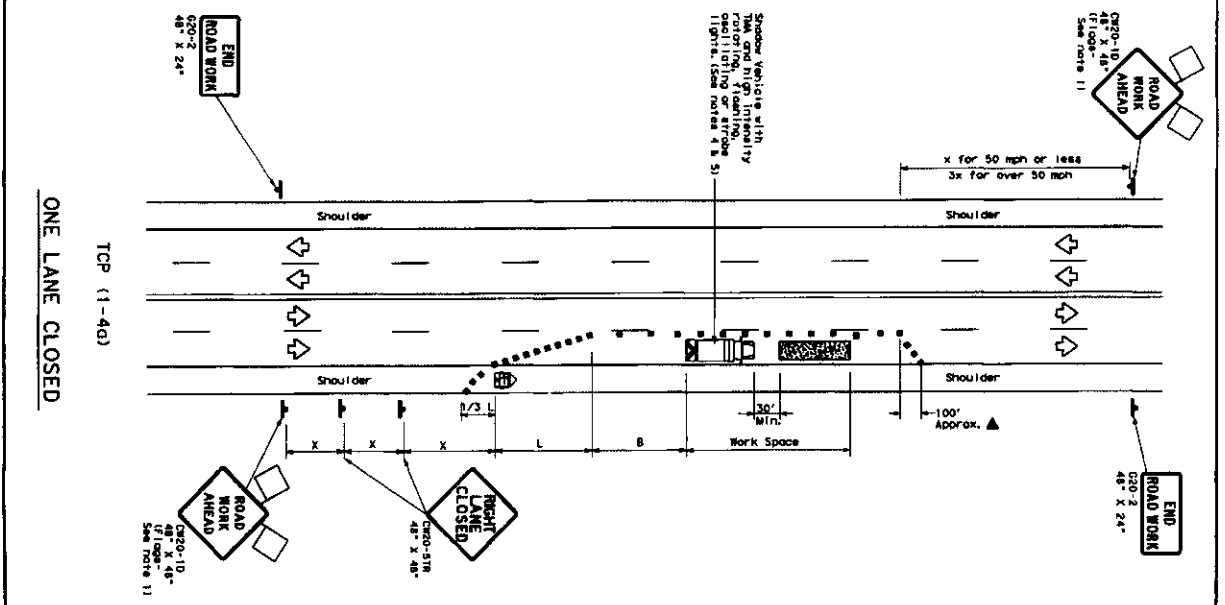

LEGEND	
	Type 3 Bear/Load
	Heavy Rock Vent
	Trawl Mounted Board
	Slope
	Flow
	Channelizing Device
	Trawl Mounted Fisherman
	Perch to Change to Trawl
	Turbid Flow
	Flow

[illegible]

* Conifer | Birch | Redwood only

1. The first step in the process is to identify the problem or issue that needs to be addressed. This involves gathering information and understanding the context of the problem.

TYPICAL USAGE				
MOBILE	SHORT DURATION	SHORT TERM STATIONARY	INTERMEDIATE TERM STATIONARY	LONG TERM STATIONARY
	✓	✓		

GENERAL NOTES

- [illegible]

TCP (1-4b)

7. Where traffic is directed over a yellow center line, channelizing devices shall be spaced at 100 ft intervals.

where S is the speed in mph. This lighter device spacing is intended for the areas of conflicting movements, not the entire work zone.

for construction
or maintenance
contract work,
specific project
requirements for
roadway vehicles
can be found in
the project
GENERAL NOTES
for item 502,
Barriers, Signs
and Traffic
Handling.

Texas Department of Transportation
TxDOT's Operations Division

TRAFFIC CONTROL PLAN
LANE CLOSURES ON MULTILANE
CONVENTIONAL ROADS

TCP(1-4)-12

[illegible]