



**REVIEW BY FORT BEND COUNTY
COMMISSIONERS COURT**

**Fort Bend County
Engineering Department**
301 Jackson Suite 401
Richmond, Texas 77469
281.633.7500
Permits@fortbendcountytexas.gov

- Right of Way Permit
- Commercial Driveway Permit

Permit No: 2017-13425

Applicant: PS Light Wave, Inc.

Job Location Site: N Firethorne Road, Katy, TX 77494

Bond No. 1818888 **Date of Bond:** 12/13/2016 **Amount:** \$50,000.00

The above applicant came to make use of certain Fort Bend County property subject to, "The Order Regulating the Laying, Construction, Maintenance, and Repair of Buried Cables, Conduits, and Pole Lines, In, Under, Across or Along Roads, Streets, Highways, and Drainage Ditches in Fort Bend County, Texas, Under the Jurisdiction of the Commissioners Court of Fort Bend County, Texas," as passed by the Commissioners Court of Fort Bend County, Texas, of the Minutes of the Commissioners Court of Fort Bend County, Texas, to the extent that such order is not inconsistent with Chapter 181, Vernon's Texas Statutes and Codes Annotated.

Notes:

1. Evidence of review by the Commissioners Court must be kept on the job site and failure to do so constitutes grounds for job shutdown.
2. Written notices are required:
 - a. 48 hours in advance of construction start up, and
 - b. When construction is completed and ready for final inspection, submit notification to Permit Administrator thru MyGovernmentOnline.org portal.
3. This permit expires one (1) year from date of permit if construction has not commenced.

On this 9th day of May, 2017, Upon Motion of Commissioner Meyers, seconded by Commissioner Morales, duly put and carried, it is ORDERED, ADJUDGED AND DECREED that said notice of said above purpose is hereby acknowledged by the Commissioners Court of Fort Bend County, Texas, and that said notice be placed on record according to the regulation order thereof.

Signature

Presented to Commissioners Court and approved.

By: Charly O. Ay
for County Engineer

Date Recorded 5-15-2017 Comm. Court No. 11J

By: N/A
Drainage District Engineer/Manager

Clerk of Commissioners Court
By: Amanda White
Deputy



**PERMIT APPLICATION REVIEW FORM FOR
CABLE, CONDUIT, AND POLE LINE ACTIVITY
IN FORT BEND COUNTY**

**Fort Bend County
Engineering Department**
301 Jackson Suite 401
Richmond, Texas 77469
281.633.7500
Permits@fortbendcountytx.gov

- Right of Way Permit
 Commercial Driveway Permit

Permit No: 2017-13425

The following "Notice of Proposed Cable, Conduit, and/or Pole Line activity in Fort Bend County" and accompanying attachments have been reviewed and the notice conforms to appropriate regulations set by Commissioner's Court of Fort Bend County, Texas.

(1) COMPLETE APPLICATION FORM:

- a. Name of road, street, and/or drainage ditch affected.
 b. Vicinity map showing course of directions
 c. Plans and specifications

(2) BOND:

- County Attorney, approval when applicable.
- Perpetual bond currently posted. Bond No: Amount: \$50,000.00
- Performance bond submitted. Bond No: Amount:
- Cashier's Check Check No: Amount:

(3) DRAINAGE DISTRICT APPROVAL (WHEN APPLICABLE):

Drainage District Approval

Date


We have reviewed this project and agree it meets minimum requirements.

Chandy O. AJ

Permit Administrator


5/1/17

Date

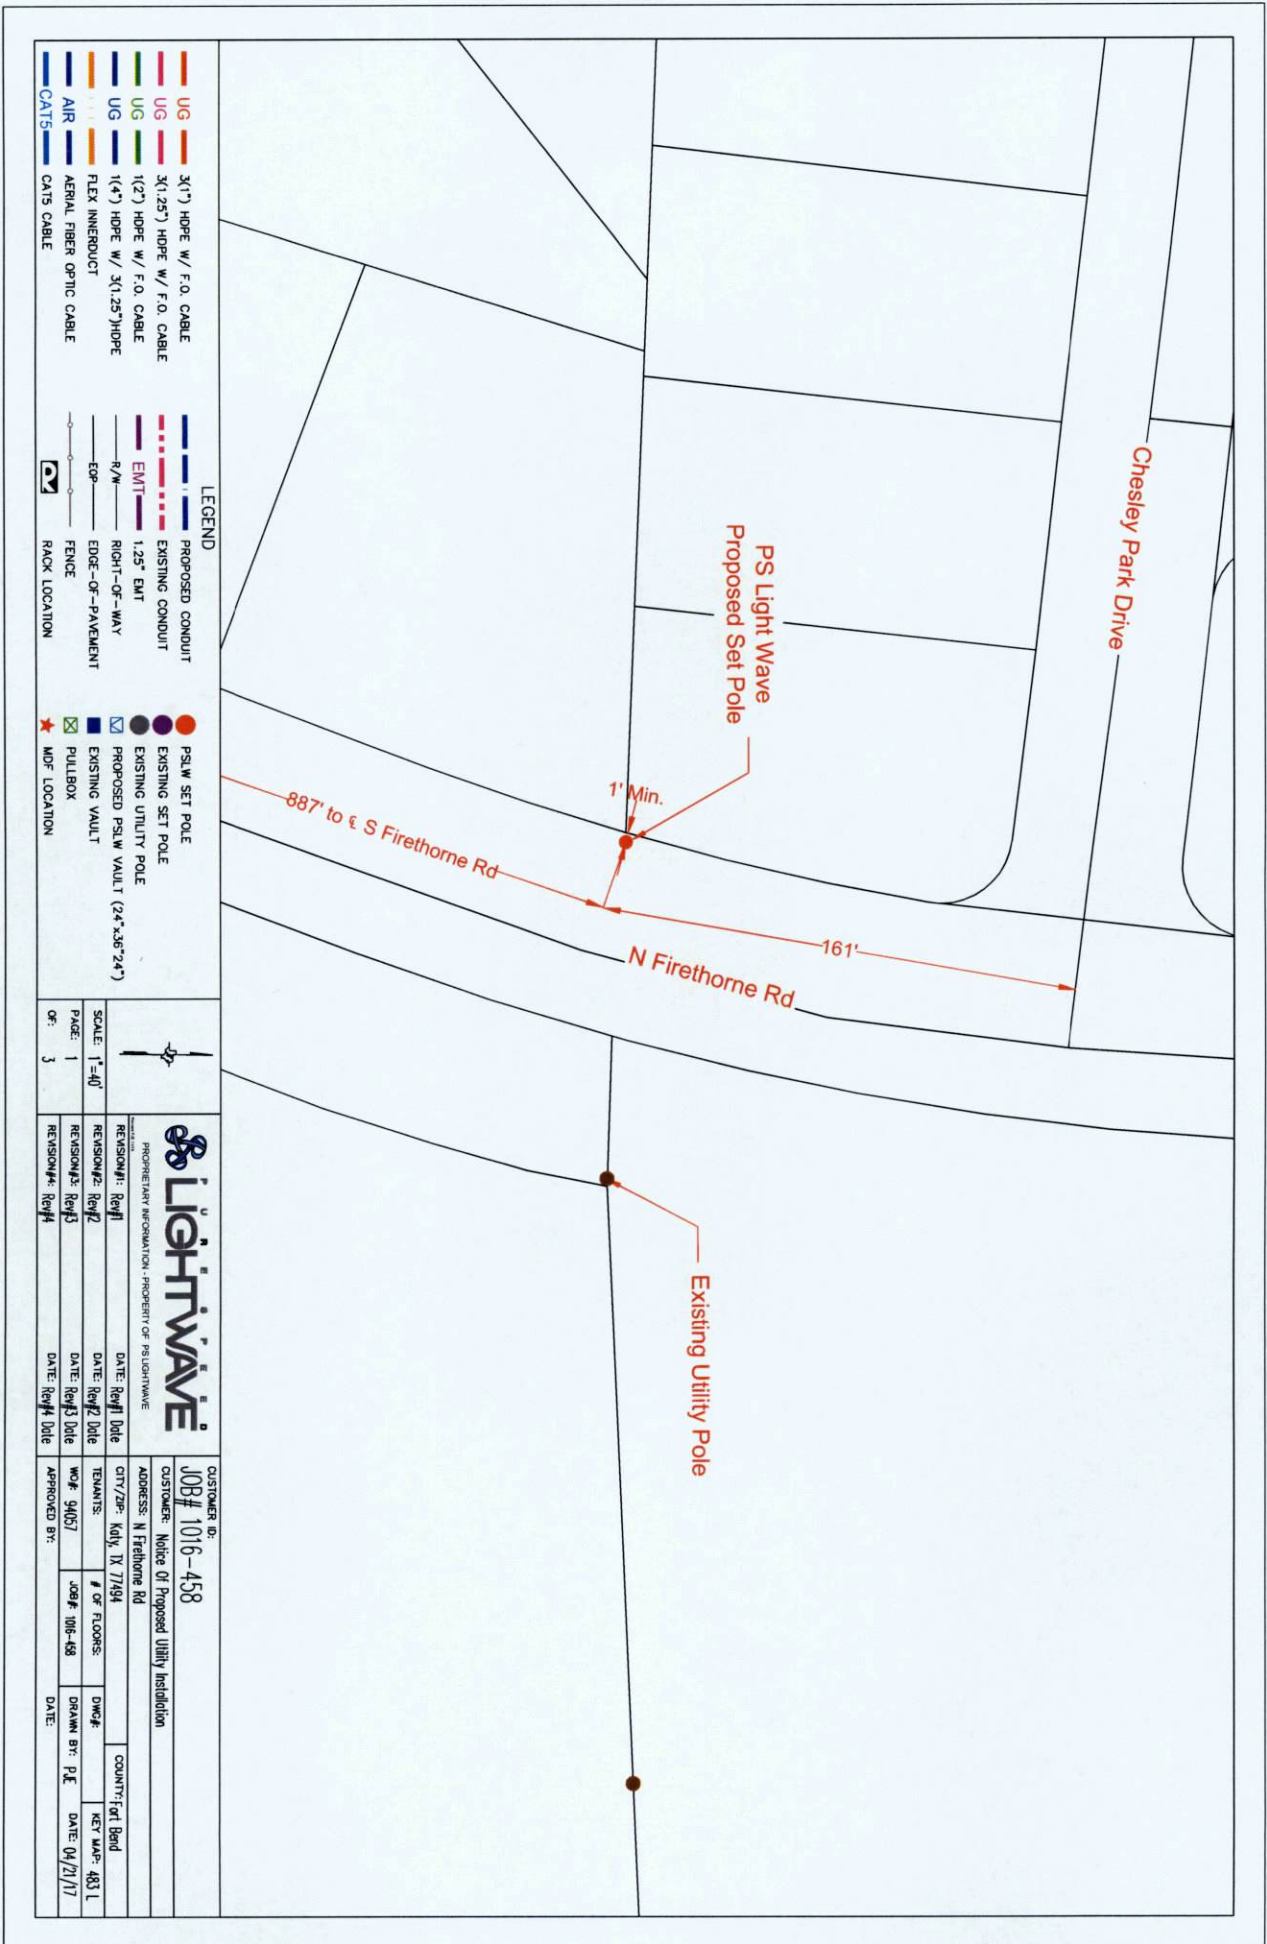

LEGEND

	UG 3(1") HOPE W/ F.O. CABLE		PROPOSED CONDUIT		PSLW SET POLE
	UG 3(1.25") HOPE W/ F.O. CABLE		EXISTING CONDUIT		EXISTING SET POLE
	UG 1(2") HOPE W/ F.O. CABLE		EMT 1.25" EMT		EXISTING UTILITY POLE
	UG 1(4") HOPE W/ 3(1.25")HOPE		R/W RIGHT-OF-WAY		PROPOSED PSLW VAULT (24"x36"x24")
	FLEX INNERDUCT		EDGE-OF-PAVEMENT		EXISTING VAULT
	AIR AERIAL FIBER OPTIC CABLE		FENCE		PULLBOX
	CATS CATS CABLE		RACK LOCATION		MDF LOCATION

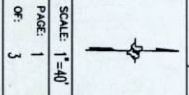

		CUSTOMER ID: JOB# 1016-458	
<small>PROPRIETARY INFORMATION - PROPERTY OF LIGHTWAVE</small>		CUSTOMER: Notice Of Proposed Utility Installation	
REVISION#1: Rev#1 DATE: Rev#1 Date	DATE: Rev#1 Date	ADDRESS: N Firethorne Rd CITY/ZIP: Kaly, IX 7194	COUNTRY: Fort Bend
REVISION#2: Rev#2 DATE: Rev#2 Date	DATE: Rev#2 Date	WOF: 94057	KEY MAP: 483 L
REVISION#3: Rev#3 DATE: Rev#3 Date	DATE: Rev#3 Date	JOB#: 1016-458	DATE: 04/21/17
REVISION#4: Rev#4 DATE: Rev#4 Date	DATE: Rev#4 Date	APPROVED BY:	

SCALE: 1"=40'
 PAGE: 1 OF 3




LEGEND

UG	3x1" HOPE W/ F.O. CABLE	---	PROPOSED CONDUIT	●	PSLW SET POLE
UG	3x1.25" HOPE W/ F.O. CABLE	---	EXISTING CONDUIT	●	EXISTING SET POLE
UG	1/2" HOPE W/ F.O. CABLE	---	EMT	●	EXISTING UTILITY POLE
UG	1/4" HOPE W/ 3x1.25" HOPE	---	R/W	●	PROPOSED PSLW VAULT (2.4' x 3.6' x 2.4')
---	FLEX INNERDUCT	---	EDGE-OF-WAY	■	EXISTING VAULT
---	AIR	---	EDGE-OF-PAVEMENT	■	PULLBOX
---	AERIAL FIBER OPTIC CABLE	---	FENCE	★	MDF LOCATION
CATS	CATS CABLE	---	RACK LOCATION		

PROPRIETARY INFORMATION - PROPERTY OF LIGHTWAVE			
REVISION 1:	Rev#1	DATE:	Rev#1 Date
REVISION 2:	Rev#2	DATE:	Rev#2 Date
REVISION 3:	Rev#3	DATE:	Rev#3 Date
REVISION 4:	Rev#4	DATE:	Rev#4 Date
SCALE:	1"=40'		
PAGE:	2		
OF:	3		
CUSTOMER ID:	JOB# 1016-458		
CUSTOMER:	Notice Of Proposed Utility Installation		
ADDRESS:	N Firethorne Rd		
CITY/ZIP:	Katy, TX 77494		
TELEPHONE:		DATE:	
WORK NUMBER:	94057	DATE:	
APPROVED BY:		DATE:	
# OF FLOORS:	1	DRAWN BY:	P.E.
DWG#:		DATE:	04/21/17
COUNTY:	Fort Bend		
KEY MAP:	483 L		

- General Notes:**
- 1) Surface to be restored to its original condition in compliance with Fort Bend County Standards.
 - 2) Contractors shall provide and install traffic control devices in conformance with part VI of Texas manual on Uniform Traffic Control Devices (TMUTCD—Latest Edition with Revisions) during construction.
 - 3) No Lanes shall be blocked 7am–9am and 4pm–6:30pm Monday thru Friday.

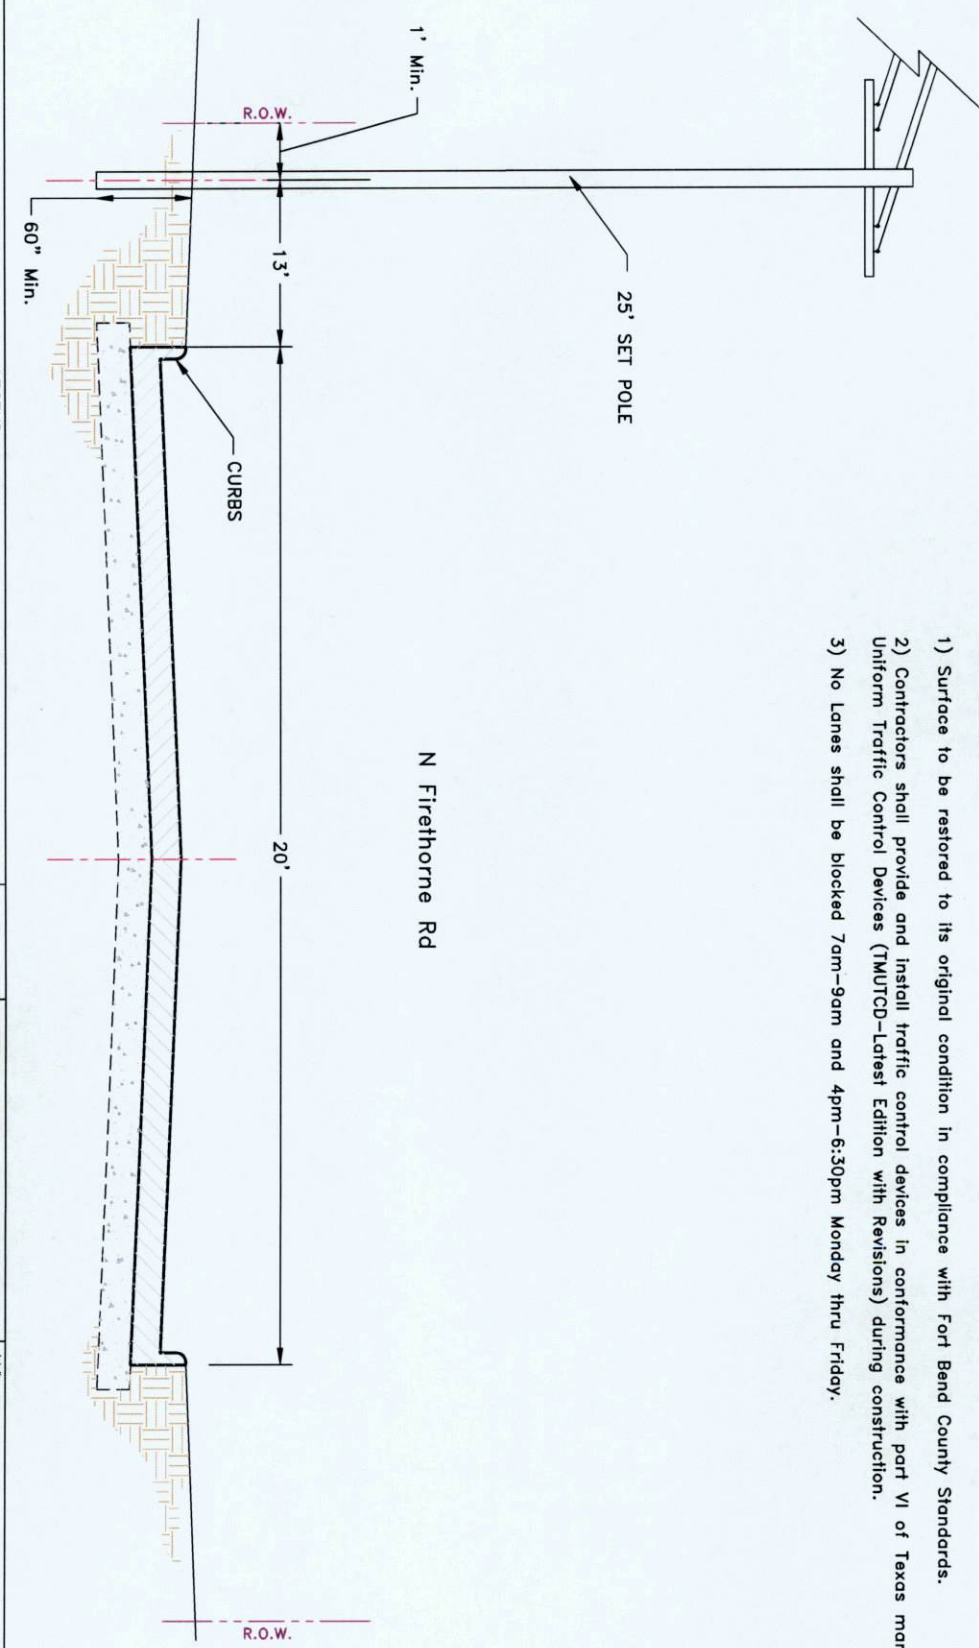

LEGEND

	3(1") PVC W/ F.O. CABLE		PROPOSED CONDUIT		PSLV SET POLE
	3(1.25") PVC W/ F.O. CABLE		EXISTING CONDUIT		EXISTING UTILITY POLE
	1(2) PVC W/ F.O. CABLE		EMT 1.25" EMT		PROPOSED PSLV VAULT (24"x36"x24")
	UG 1(4) HOPE W/ 3(1.25")PVC		R/W RIGHT-OF-WAY		EXISTING VAULT
	UG FLEX INNERDUCT		EDGE-OF-PAVEMENT		PULL BOX
	AIR AERIAL FIBER OPTIC CABLE		FENCE		MDP LOCATION
	CATS CATS CABLE		RACK LOCATION		

SCALE: N.T.S.	REVISION#1: Rev#1	DATE: Rev#1 Date	DESCRIPTION: Notice Of Proposed Utility Installation	JOB# 1016-458
PAGE: 3	REVISION#2: Rev#2	DATE: Rev#2 Date	ADDRESS: N Firethorne Rd	CITY/ZIP: Katy, TX 77494
OF: 3	REVISION#3: Rev#3	DATE: Rev#3 Date	DATE: Rev#1 Date	WOP# 94057
	REVISION#4: Rev#4	DATE: Rev#4 Date	APPROVED BY:	JOB# 1016-458
				DRAWN BY: P.E.
				DATE: 04/21/17

