



**REVIEW BY FORT BEND COUNTY
COMMISSIONERS COURT**

**Fort Bend County
Engineering Department**
301 Jackson Suite 401
Richmond, Texas 77469
281.633.7500
Permits@fortbendcountytexas.gov

☒ Right of Way Permit
☐ Commercial Driveway Permit

Permit No: 2017-12217

Applicant: PS Light Wave, Inc

Job Location Site: Burney Road, Sugar Land, TX 77498

Bond No. ██████████ **Date of Bond:** 12/13/2016 **Amount:** \$50,000.00

The above applicant came to make use of certain Fort Bend County property subject to, "The Order Regulating the Laying, Construction, Maintenance, and Repair of Buried Cables, Conduits, and Pole Lines, In, Under, Across or Along Roads, Streets, Highways, and Drainage Ditches in Fort Bend County, Texas, Under the Jurisdiction of the Commissioners Court of Fort Bend County, Texas," as passed by the Commissioners Court of Fort Bend County, Texas, of the Minutes of the Commissioners Court of Fort Bend County, Texas, to the extent that such order is not inconsistent with Chapter 181, Vernon's Texas Statutes and Codes Annotated.

Notes:

1. Evidence of review by the Commissioners Court must be kept on the job site and failure to do so constitutes grounds for job shutdown.
2. Written notices are required:
 - a. 48 hours in advance of construction start up, and
 - b. When construction is completed and ready for final inspection, submit notification to Permit Administrator thru MyGovernmentOnline.org portal.
3. This permit expires one (1) year from date of permit if construction has not commenced.

On this 23rd day of May, 2017, Upon Motion of Commissioner Meyers, seconded by Commissioner Morales, duly put and carried, it is ORDERED, ADJUDGED AND DECREED that said notice of said above purpose is hereby acknowledged by the Commissioners Court of Fort Bend County, Texas, and that said notice be placed on record according to the regulation order thereof.

Signature

By: Charles O. Ay
for County Engineer

N/A

By: _____
Drainage District Engineer/Manager

Presented to Commissioners Court and approved.

Date Recorded 5-30-2017 Comm. Court No. 9L

Clerk of Commissioners Court

By: Arinda W. Ellis
Deputy



**PERMIT APPLICATION REVIEW FORM FOR
CABLE, CONDUIT, AND POLE LINE ACTIVITY
IN FORT BEND COUNTY**

**Fort Bend County
Engineering Department**
301 Jackson Suite 401
Richmond, Texas 77469
281.633.7500
Permits@fortbendcountytexas.gov

- ☒ Right of Way Permit
☐ Commercial Driveway Permit

Permit No: 2017-12217

The following "Notice of Proposed Cable, Conduit, and/or Pole Line activity in Fort Bend County" and accompanying attachments have been reviewed and the notice conforms to appropriate regulations set by Commissioner's Court of Fort Bend County, Texas.

(1) COMPLETE APPLICATION FORM:

- ☒ a. Name of road, street, and/or drainage ditch affected.
☒ b. Vicinity map showing course of directions
☒ c. Plans and specifications

(2) BOND:

- ☐ County Attorney, approval when applicable.
- ☒ Perpetual bond currently posted. Bond No: Amount: \$50,000.00
- ☐ Performance bond submitted. Bond No: Amount:
- ☐ Cashier's Check Check No: Amount:

(3) DRAINAGE DISTRICT APPROVAL (WHEN APPLICABLE):

Drainage District Approval

Date


We have reviewed this project and agree it meets minimum requirements.

Charles O. Ay

Permit Administrator

5/15/17

Date

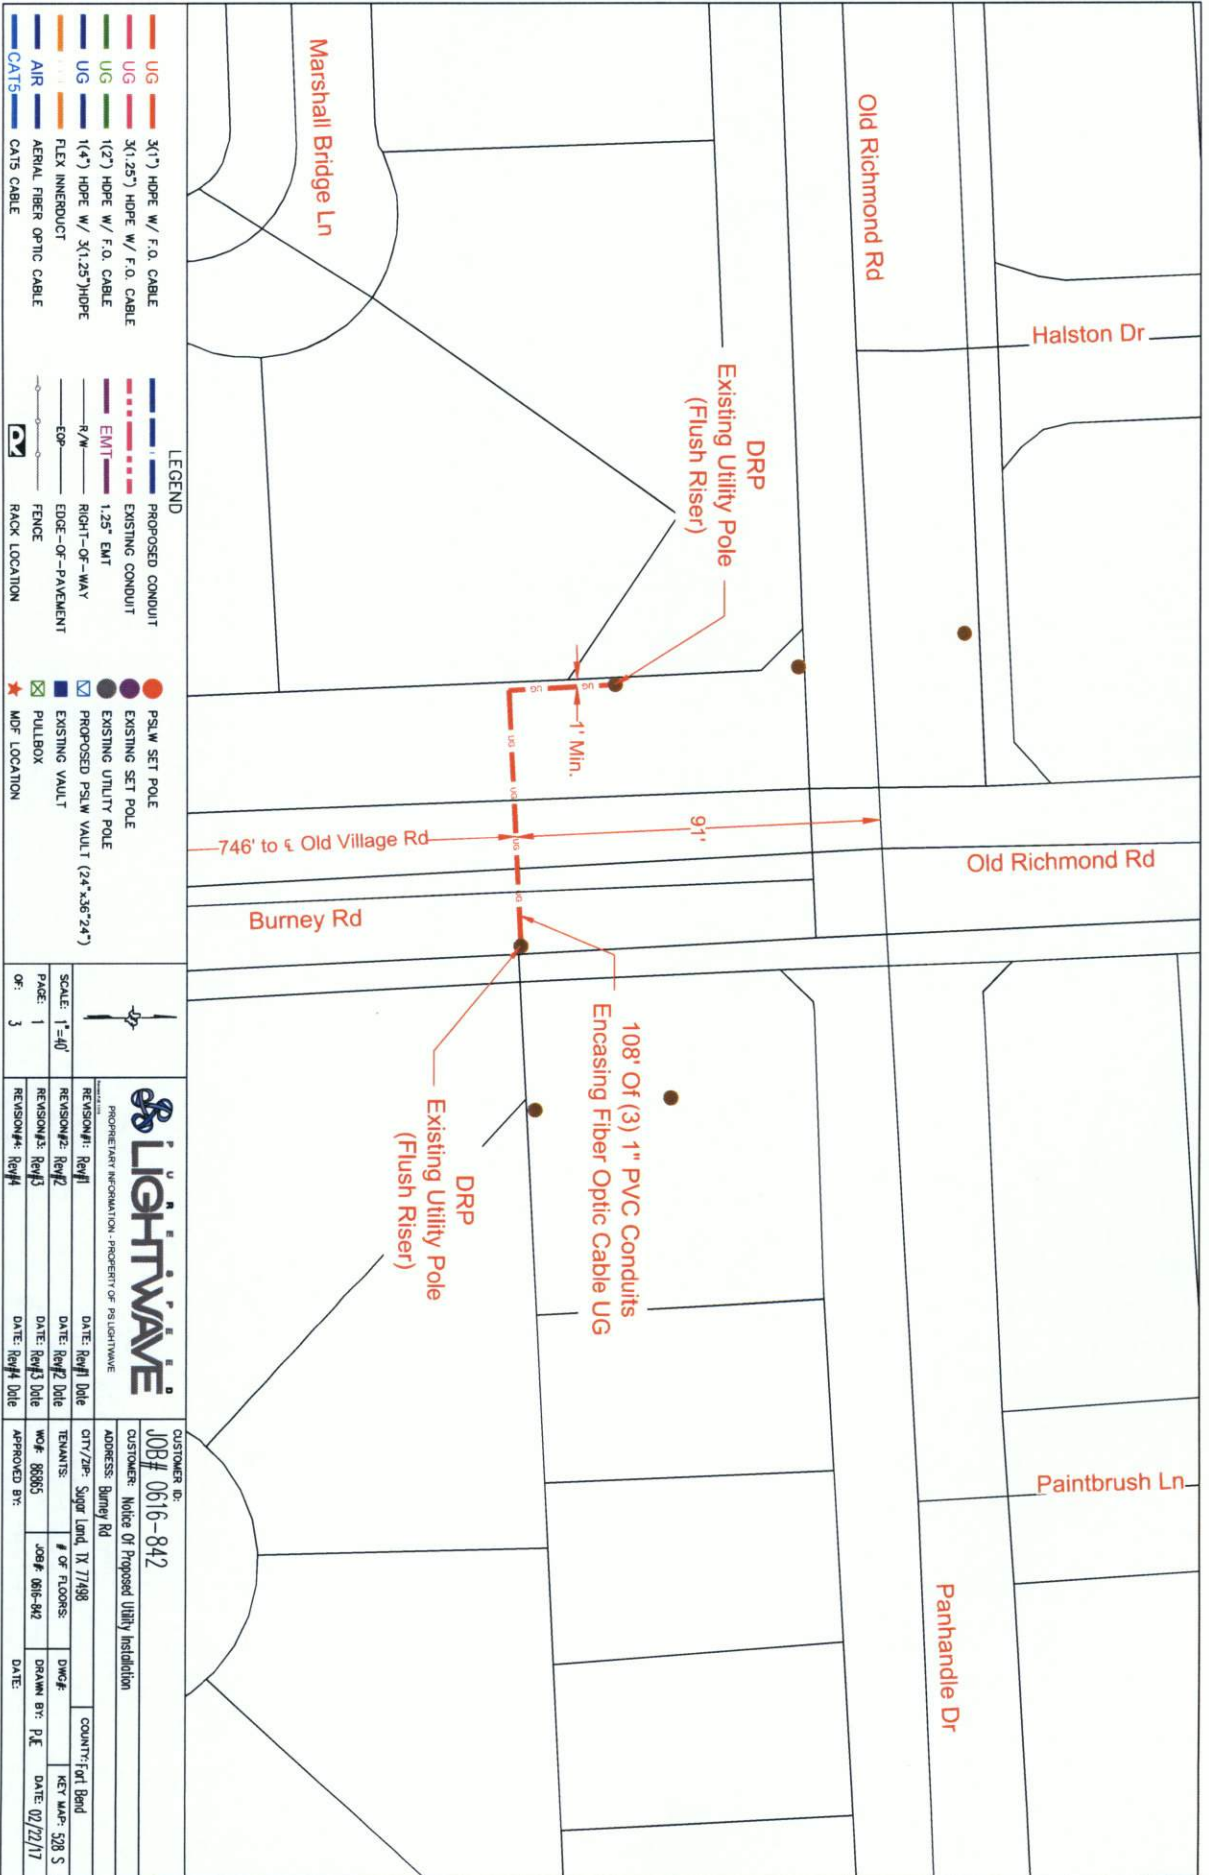

LEGEND

UG	3(1") HOPE W/ F.O. CABLE	---	PROPOSED CONDUIT	●	PSLW SET POLE
UG	3(1.25") HOPE W/ F.O. CABLE	---	EXISTING CONDUIT	●	EXISTING SET POLE
UG	1(2") HOPE W/ F.O. CABLE	---	EMT 1.25" EMT	●	EXISTING UTILITY POLE
UG	1(4") HOPE W/ 3(1.25") HOPE	---	R/W	□	PROPOSED PSLW VAULT (24"x36"x24")
---	FLEX INNERDUCT	---	EDGE-OF-PAVEMENT	□	EXISTING VAULT
---	AIR	---	FENCE	□	PULLBOX
---	AERIAL FIBER OPTIC CABLE	---	RACK LOCATION	★	MOF LOCATION
CAT5	CAT5 CABLE				

				CUSTOMER ID: JOB# 0616-842	
PROPRIETARY INFORMATION - PROPERTY OF LIGHTWAVE		ADDRESS: Burney Rd		CITY/ZIP: Sugar Land, TX 77488	
REVISION#1: Rev1		DATE: Rev1 Date		TENANTS:	
REVISION#2: Rev2		DATE: Rev2 Date		# OF FLOORS:	
REVISION#3: Rev3		DATE: Rev3 Date		DWG#:	
REVISION#4: Rev4		DATE: Rev4 Date		DRAWN BY: P.E.	
SCALE: 1"=40'		DATE:		DATE: 02/22/17	
PAGE: 1		WO#: 88865		KEY MAP: 508 S	
OF: 3		APPROVED BY:			




LEGEND	
UG	3/4" HOPE W/ F.O. CABLE
UG	3/4" HOPE W/ F.O. CABLE
UG	1/2" HOPE W/ F.O. CABLE
UG	1/4" HOPE W/ F.O. CABLE
UG	1/4" HOPE W/ 3/4" HOPE
UG	FLEX INNERDUCT
AIR	AERIAL FIBER OPTIC CABLE
CATS	CATS CABLE
PROPOSED CONDUIT	EXISTING CONDUIT
EMT	1/2" EMT
R/W	RIGHT-OF-WAY
EDGE-OF-PAVEMENT	EDGE-OF-PAVEMENT
RACK LOCATION	RACK LOCATION
PSLV SET POLE	EXISTING SET POLE
EXISTING UTILITY POLE	PROPOSED PSLV VAULT (24"x36"x24")
PULLBOX	EXISTING VAULT
MDF LOCATION	MDF LOCATION

SCALE: 1"=40'	
PAGE: 2	
OF: 3	
REVISIONS:	
REVISION#1: Rev#1	DATE: Rev#1 Date
REVISION#2: Rev#2	DATE: Rev#2 Date
REVISION#3: Rev#3	DATE: Rev#3 Date
REVISION#4: Rev#4	DATE: Rev#4 Date
CUSTOMER ID: JOB# 0616-842	
CUSTOMER: Notice Of Proposed Utility Installation	
ADDRESS: Burney Rd	
CITY/ZIP: Sugar Land, TX 77498	
TENANTS:	
WOP: 88885	
DATE: 0616-842	
APPROVED BY:	
DATE:	
COUNTY: Fort Bend	
KEY MAP: 528 S	
DATE: 07/22/17	

General Notes:


- 1) Surface to be restored to its original condition in compliance with Fort Bend County Standards.
- 2) Contractors shall provide and install traffic control devices in conformance with part VI of Texas manual on Uniform Traffic Control Devices (TMUTCD—Latest Edition with Revisions) during construction.
- 3) No Lanes shall be blocked 7am–9am and 4pm–6:30pm Monday thru Friday.

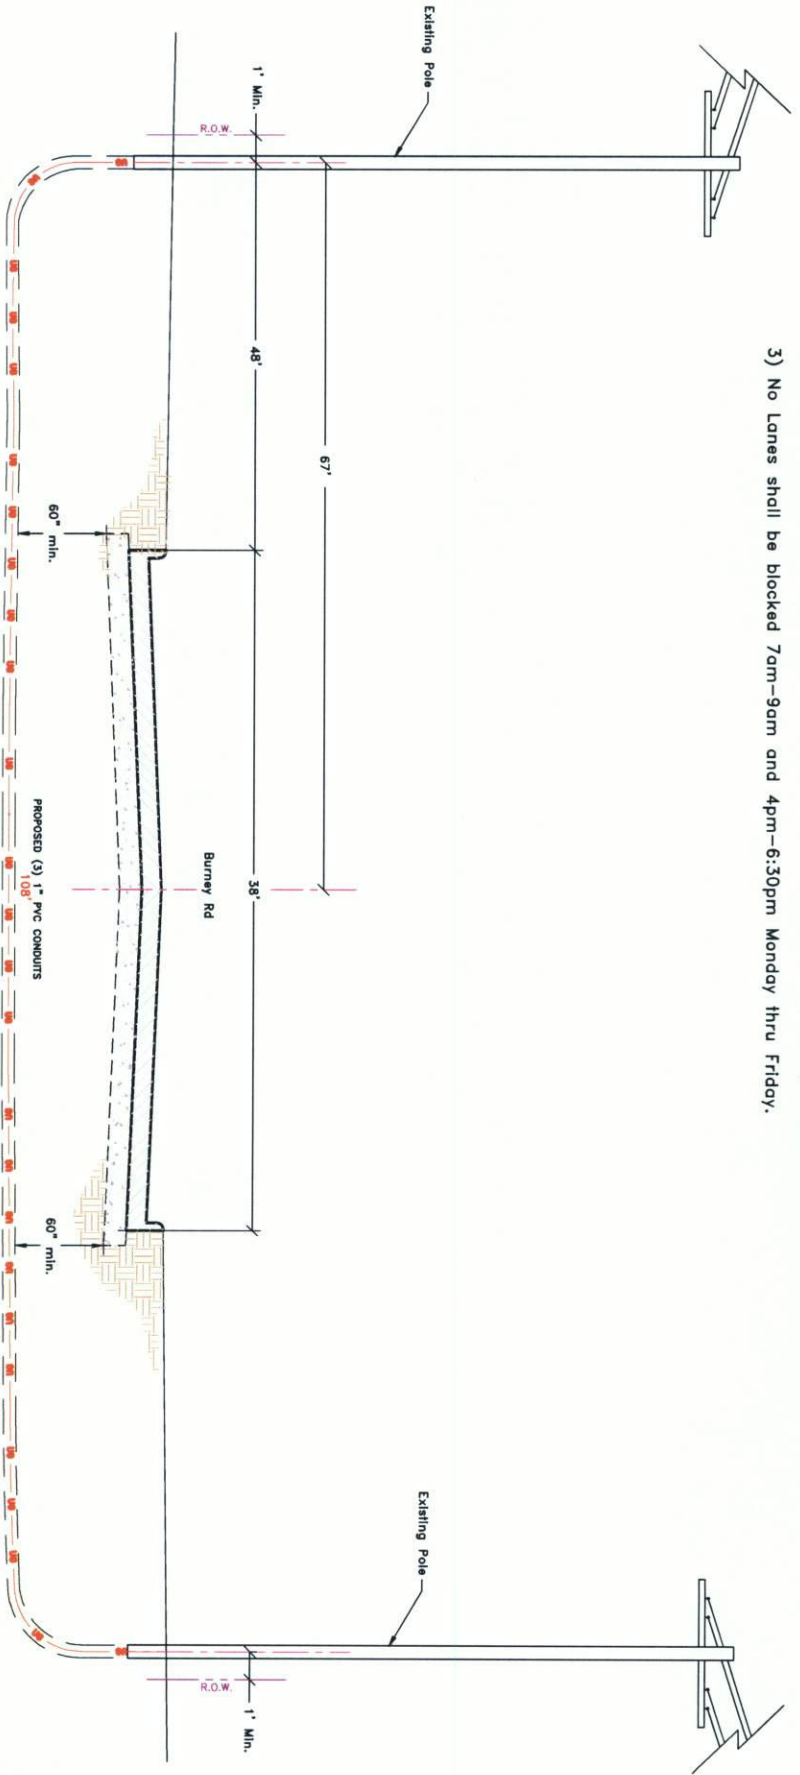

LEGEND			
UG	3/1" PVC W/ F.O. CABLE	PROPOSED CONDUIT	PSLW SET POLE
UG	3/1.25" PVC W/ F.O. CABLE	EXISTING CONDUIT	EXISTING SET POLE
UG	1/2" PVC W/ F.O. CABLE	EMT 1.25" EMT	PROPOSED PSLW VAULT (24"x36"x24")
UG	1/4" HDPE W/ 3/1.25" PVC	R/W	EXISTING VAULT
AIR	FLEX INNERDUCT	EDGE-OF-PAVEMENT	PULLBOX
AIR	AERIAL FIBER OPTIC CABLE	EDGE-OF-PAVEMENT	MDF LOCATION
CATS	CATS CABLE	FENCE	
		RACK LOCATION	

SCALE: N.T.S.	REVISION#1: Rev#1	DATE: Rev#1 Date	Job# 0616-842
PAGE: 3	REVISION#2: Rev#2	DATE: Rev#2 Date	Description: Notice Of Proposed Utility Installation
OF: 3	REVISION#3: Rev#3	DATE: Rev#3 Date	Address: Burney Rd
	REVISION#4: Rev#4	DATE: Rev#4 Date	CITY/ZIP: Sugar Land, TX 77498
			TELEPHONE: 88885
			# OF FLOORS: 1
			DWG# 528 S
			DRAWN BY: PE
			DATE: 02/22/17
			APPROVED BY: DATE:

DATE:
FILE:

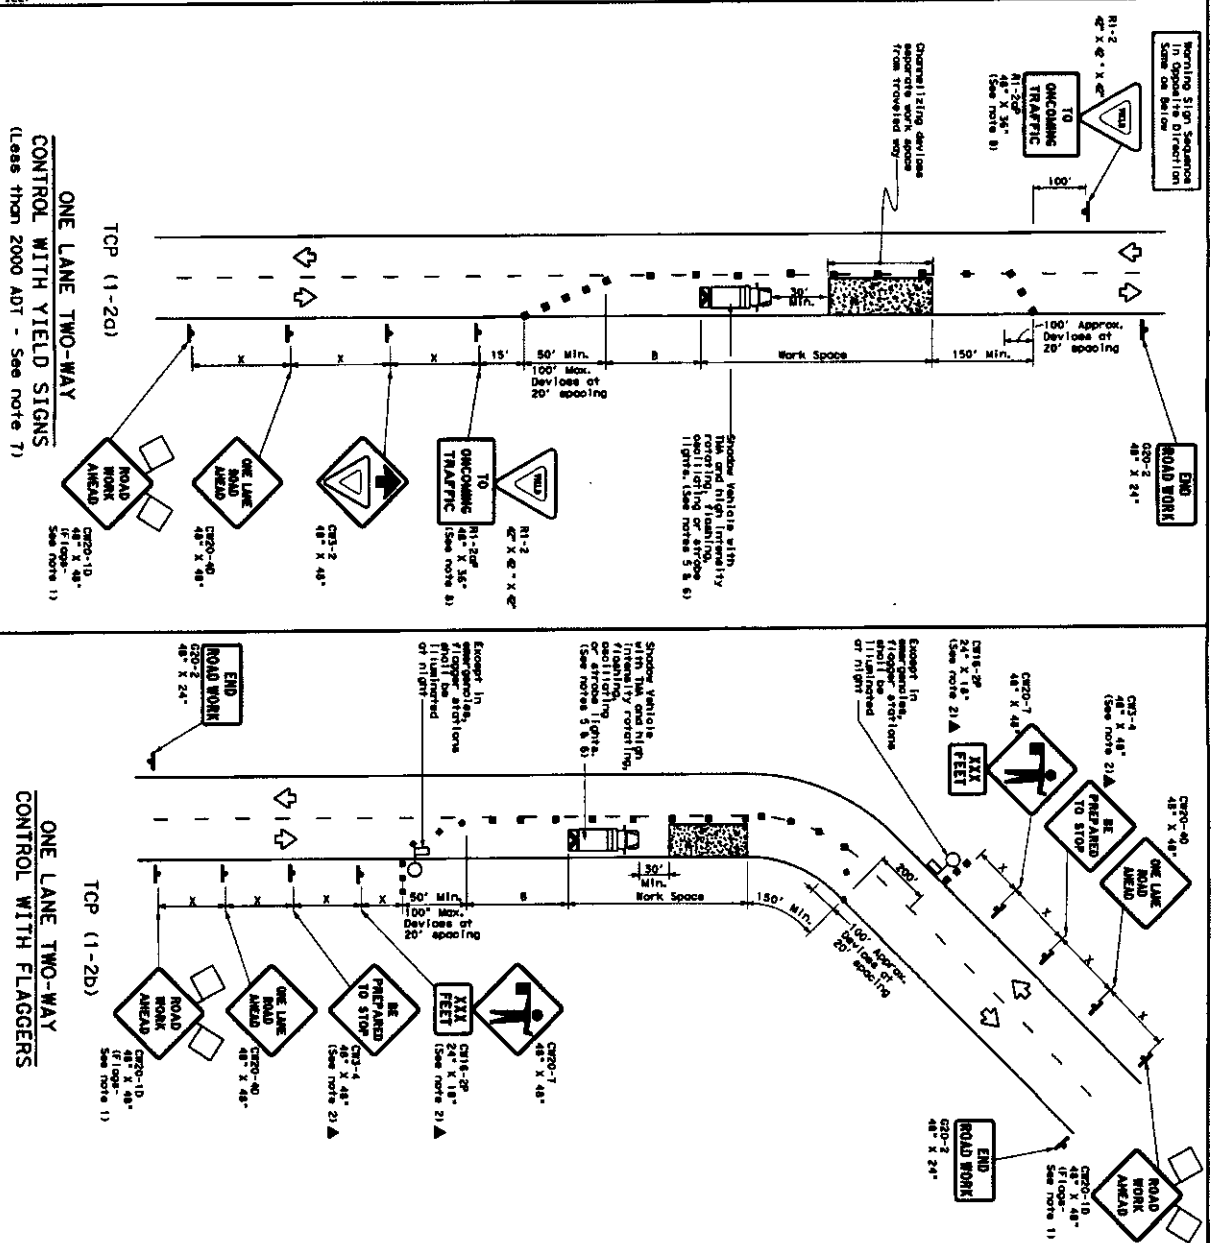

LEGEND	
	Type 3 Barricade
	Heavy, Dark Vehicle
	Trailer Barred
	Fishing Arrow Barred
	Sign
	Flag
	Channelized Device
	Truck Barred
	Portable Changeable Message Sign (PCMS)
	Traffic Flow
	Flagger

[illegible]

TYPICAL USAGE			
STATION	STATION	STATION	STATION
STATION	STATION	STATION	STATION

MOBILE	SHORT DURATION	SHORT TERM STATIONARY	INTERMEDIATE TERM STATIONARY	LONG TERM STATIONARY
	✓	✓		



GENERAL NOTES

- [illegible]

TRAFFIC CONTROL PLAN
ONE-LANE TWO-WAY
TRAFFIC CONTROL

① 1-2007 November 1985		gas meter	gas meter	gas meter	gas meter
4-20	4-11-1985	cost	cost	addition	
4-24	1-12		and		
1-27				quantity	
4-28					total vol.
152					

DATE:
FILE:

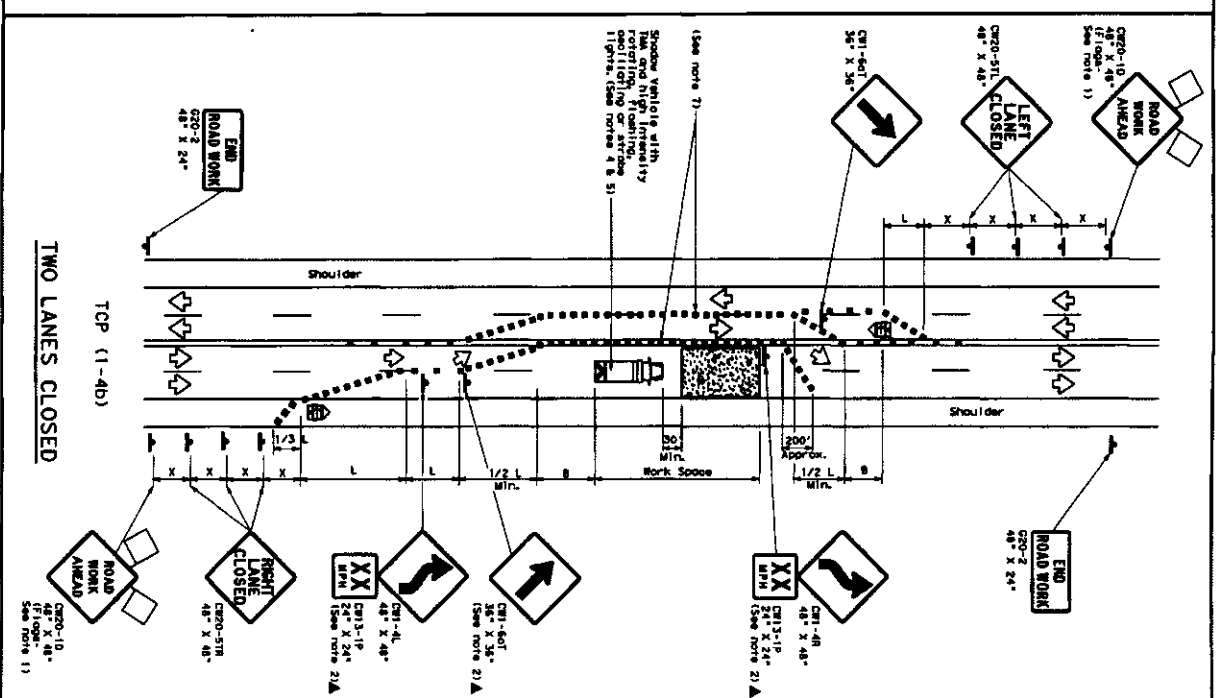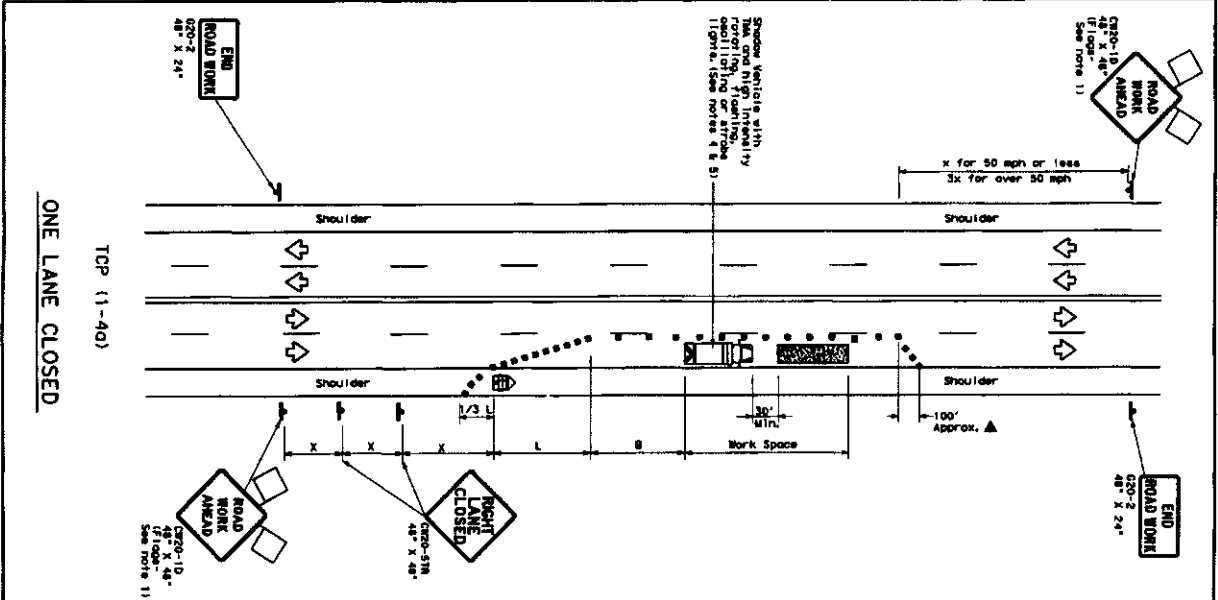

LEGEND			
	Type 3 Bear Loads		Churns (stirring) Devices
	Heavy Rock Vehicle		Truck Shunting Alternative (TA)
	Trailer Shunted Loading (over Board)		Tractor Shunted Loading (over Board)
	Sign		Traffic Flow
	Flow		Flagpole

[illegible]

* Conventional Hood only
* Taper lengths have been rounded off,
L=Length of Taper (ft) W=Width of Offset (ft) S=Spaced Speed (mph)

TYPICAL USAGE				
MOBILE	SHORT DURATION	SHORT TERM STATIONARY	INTERMEDIATE TERM STATIONARY	LONG TERM STATIONARY
	✓	✓		

GENERAL NOTES

1. Floods offered to a large new station are REBUILT, except those generated by the REBUILT station.
2. Floods offered to a small station are REBUILT, except those generated by the REBUILT station.
3. The REBUILT station is a small station, then approved by the Designer.
4. The REBUILT station is a small station, then approved by the Designer.
5. The REBUILT station is a small station, then approved by the Designer.

The Role of the Teacher

7. Where traffic is directed over a yellow centerline, channelizing device which requires two-way traffic should be spaced on turns at 20' or 1/2 mile spaced blocks at 35 mph or slower, and for tangent sections at 1/2 mile. Where traffic is directed over a white centerline, channelizing device for the areas of conflicting movements, and the entire work zone.

For construction or maintenance contractor work, specific project requirements for shadow vehicles can be found in the project GENERAL NOTES for Item 502, Barriercade, Signs and Traffic Handling.

Traffic Department of Transportation
Traffic Operations Division

**TRAFFIC CONTROL PLAN
LANE CLOSURES ON MULTILANE
CONVENTIONAL ROADS**

TCP (1-4) - 12

[illegible]