



9-5 2017
AGENDA ITEM 5B3

Set 8/1 5B-3
Conduct 9/5

Fort Bend County Engineering
FORT BEND COUNTY, TEXAS

Richard W. Stolleis, P.E.
County Engineer

July 18, 2017

Commissioner W. A. "Andy" Meyers
Fort Bend County Precinct 3
22333 Grand Corner Drive
Katy, Texas 77494

County Judge
Received
JUL 19 2017

RE: Grand Mission Estates, Section 7 - Traffic Control Plan

Dear Commissioner:

The Construction Completion letter was issued on July 18, 2017 , which started the one year maintenance period. Fort Bend County Engineering has completed and recommends approval of the traffic control plan for the above referenced subdivision. The public hearing date for acceptance of the plan is being scheduled.


A copy of the traffic control plan is attached for your review. If you should have any questions, please give me a call.

Sincerely,

Chris Debaillon, PE, PTOE
Assistant County Engineer – Traffic

CD/cmv

cc: Judge Robert E. Hebert, County Judge
Marc Grant - FBC Road & Bridge
Brian Fields - Signage Department
File

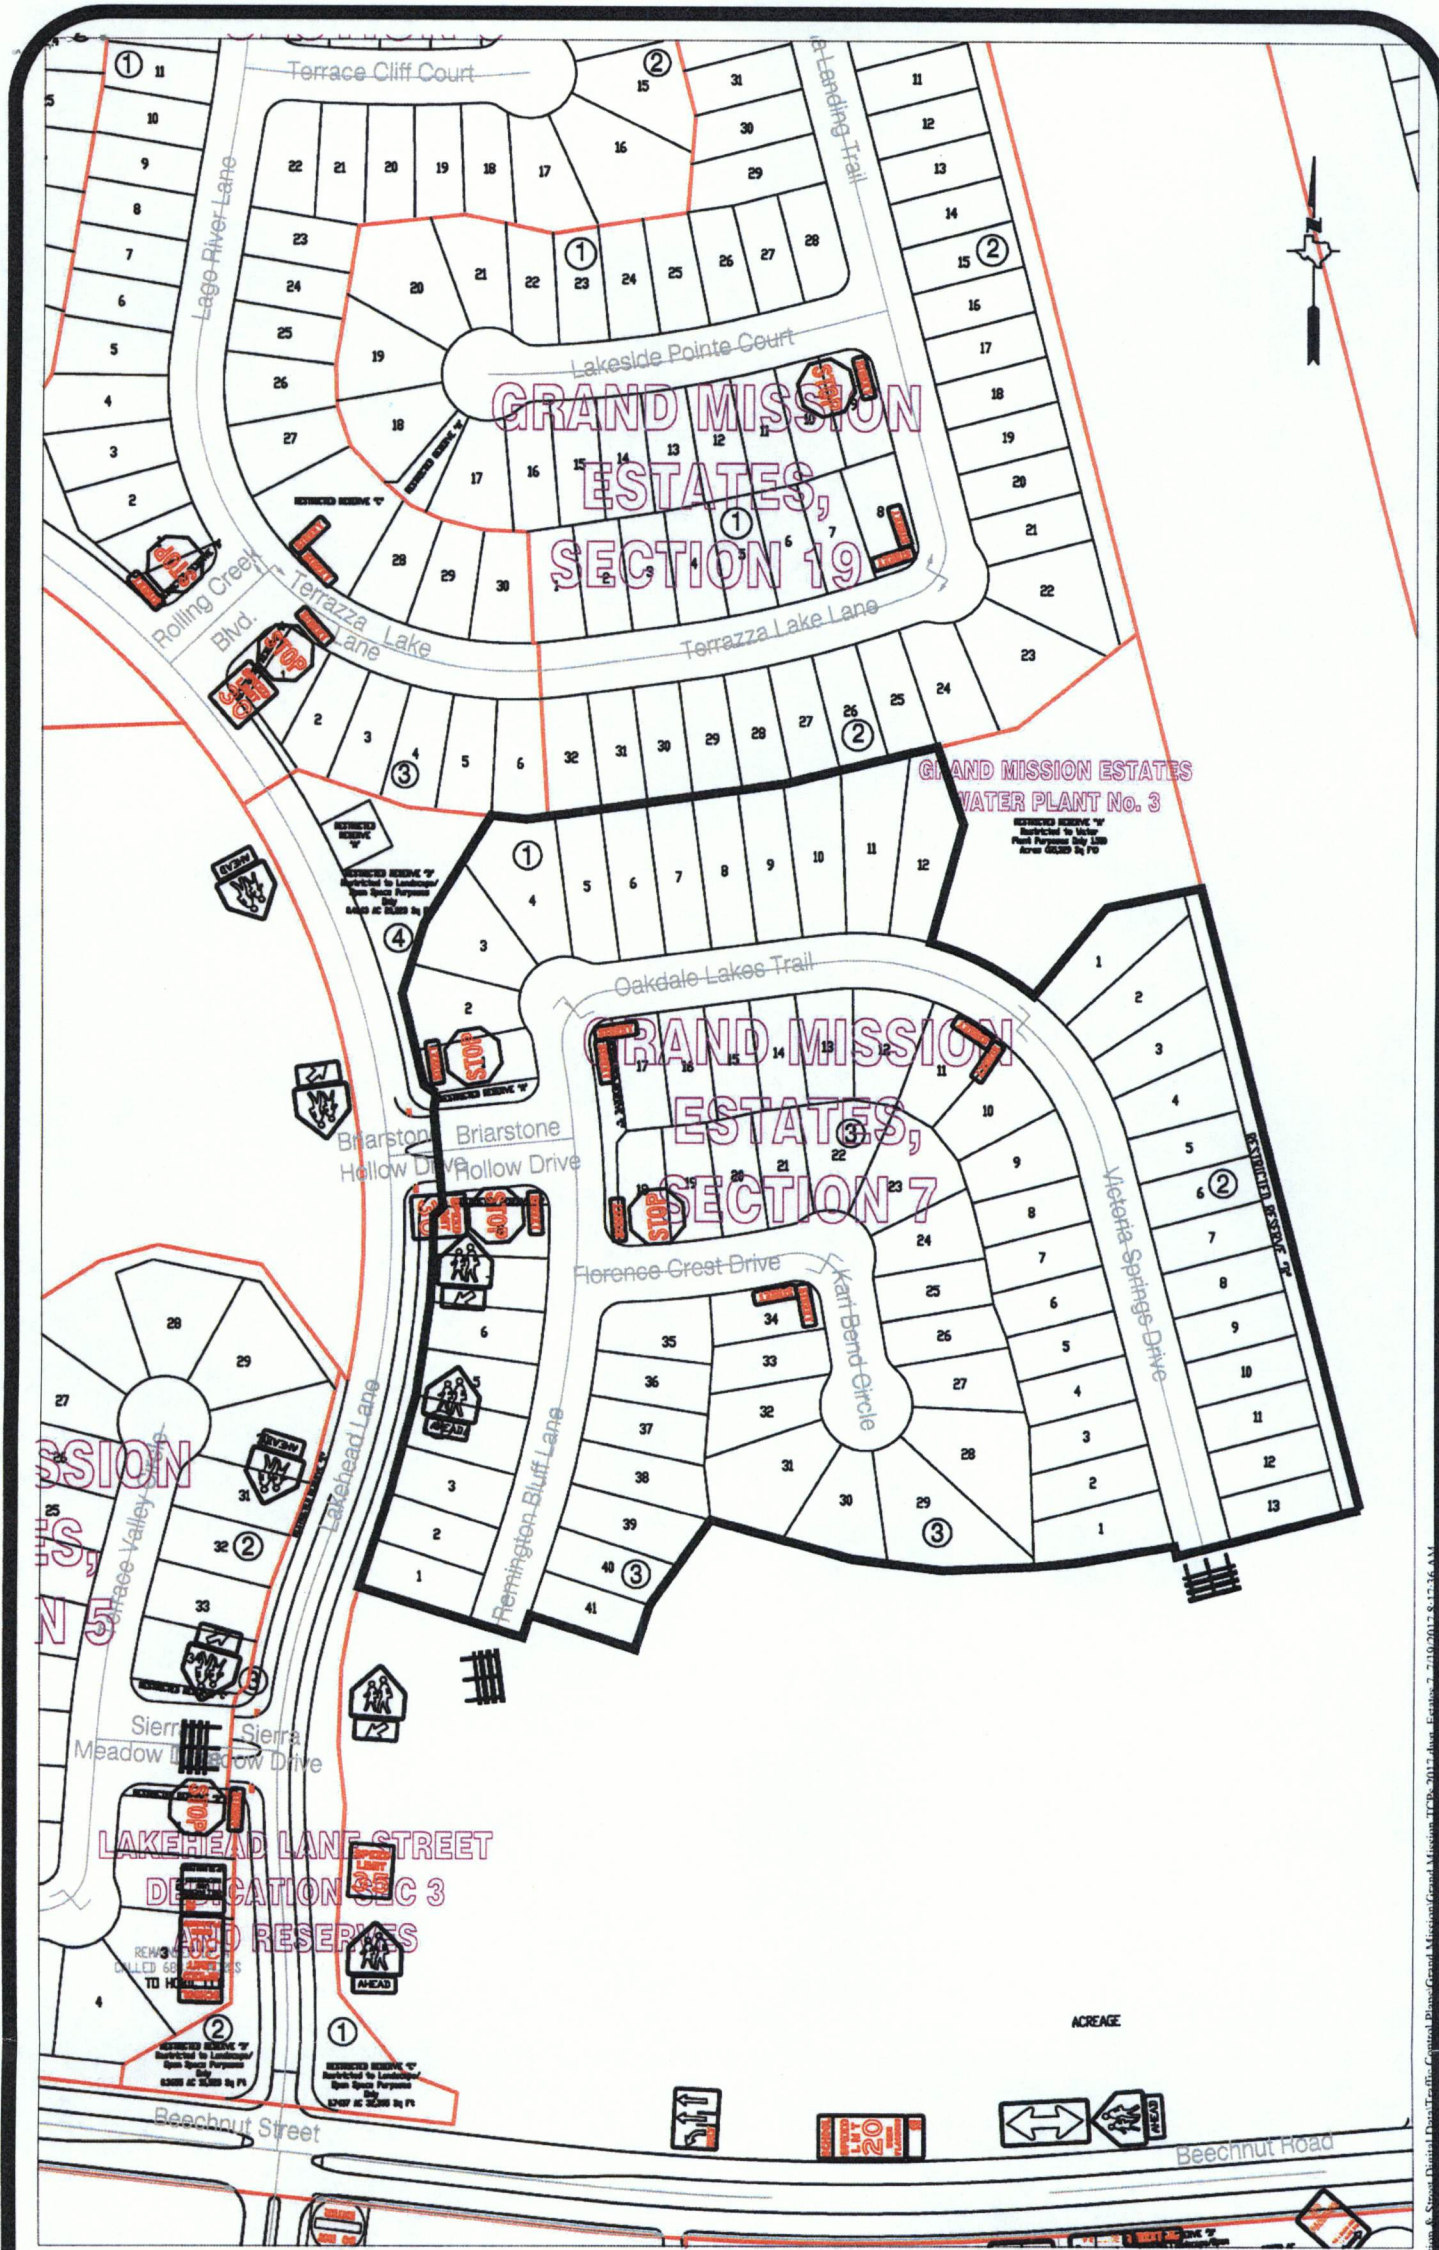

Note:

The purpose of this traffic control plan is to establish traffic control for Grand Mission Estates, Section 7.

Drawn By: L. Brdecka

Date: 7-19-17

Approved By: Chris Debailion, PE PTOE

Date: 7/19/17 *CD*

Scale

1" = 200'-0"

**Grand Mission Estates,
Section 7
Control Map and
Traffic Sign Layout**

Fort Bend County Engineering Dept.
301 Jackson Street
Richmond, Texas 77469