

**REVIEW BY FORT BEND COUNTY
COMMISSIONERS COURT**

**Fort Bend County
Engineering Department**
301 Jackson Suite 401
Richmond, Texas 77469
281.633.7500
Permits@fortbendcountytexas.gov

Right of Way Permit
 Commercial Driveway Permit
Permit No: 2018-19986

Applicant: CenterPoint Energy

Job Location Site: 9700 blk Gaston Rd @ Greenbusch Rd, Katy, TX 77494

Bond No: [REDACTED] **Date of Bond:** 4/28/1988 **Amount:** \$50,000.00

The above applicant came to make use of certain Fort Bend County property subject to, "The Order Regulating the Laying, Construction, Maintenance, and Repair of Buried Cables, Conduits, and Pole Lines, In, Under, Across or Along Roads, Streets, Highways, and Drainage Ditches in Fort Bend County, Texas, Under the Jurisdiction of the Commissioners Court of Fort Bend County, Texas," as passed by the Commissioners Court of Fort Bend County, Texas, of the Minutes of the Commissioners Court of Fort Bend County, Texas, to the extent that such order is not inconsistent with Chapter 181, Vernon's Texas Statutes and Codes Annotated.

Notes:

1. Evidence of review by the Commissioners Court must be kept on the job site and failure to do so constitutes grounds for job shutdown.
2. Written notices are required:
 - a. 48 hours in advance of construction start up, and
 - b. When construction is completed and ready for final inspection, submit notification to Permit Administrator thru MyGovernmentOnline.org portal.
3. This permit expires one (1) year from date of permit if construction has not commenced.

On this 1st day of May, 2018, Upon Motion of Commissioner Meyers, seconded by Commissioner Mokales, duly put and carried, it is ORDERED, ADJUDGED AND DECREED that said notice of said above purpose is hereby acknowledged by the Commissioners Court of Fort Bend County, Texas, and that said notice be placed on record according to the regulation order thereof.

Signature


Presented to Commissioners Court and approved.

By: Rick J. Staigle, PE, PTOE
County Engineer

Date Recorded 5-7-2018 Comm. Court No. 10G

By: N/A
Drainage District Engineer/Manager

Clerk of Commissioners Court
By: Ronda Willis
Deputy

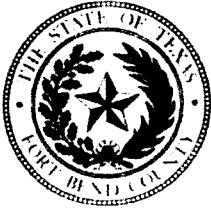

**PERMIT APPLICATION REVIEW FORM FOR
CABLE, CONDUIT, AND POLE LINE ACTIVITY
IN FORT BEND COUNTY**

**Fort Bend County
Engineering Department**
301 Jackson Suite 401
Richmond, Texas 77469
281.633.7500
Permits@fortbendcountytexas.gov

- Right of Way Permit
 Commercial Driveway Permit

Permit No: 2018-19986

The following "Notice of Proposed Cable, Conduit, and/or Pole Line activity in Fort Bend County" and accompanying attachments have been reviewed and the notice conforms to appropriate regulations set by Commissioner's Court of Fort Bend County, Texas.

(1) COMPLETE APPLICATION FORM:

- a. Name of road, street, and/or drainage ditch affected.
 b. Vicinity map showing course of directions
 c. Plans and specifications

(2) BOND:

- County Attorney, approval when applicable.
- Perpetual bond currently posted. Bond No: Amount: \$50,000.00
- Performance bond submitted. Bond No: Amount:
- Cashier's Check Check No: Amount:

(3) DRAINAGE DISTRICT APPROVAL (WHEN APPLICABLE):

Drainage District Approval

Date

We have reviewed this project and agree it meets minimum requirements.


Rick J. Staigle, PE, PTOE

Permit Administrator

4/23/2018

Date

3/27/2018 3:42:28 PM C:\GORT\PROJ\18-019 - Gaston St and Greenbusch\Eng\051\Gas design.dwg

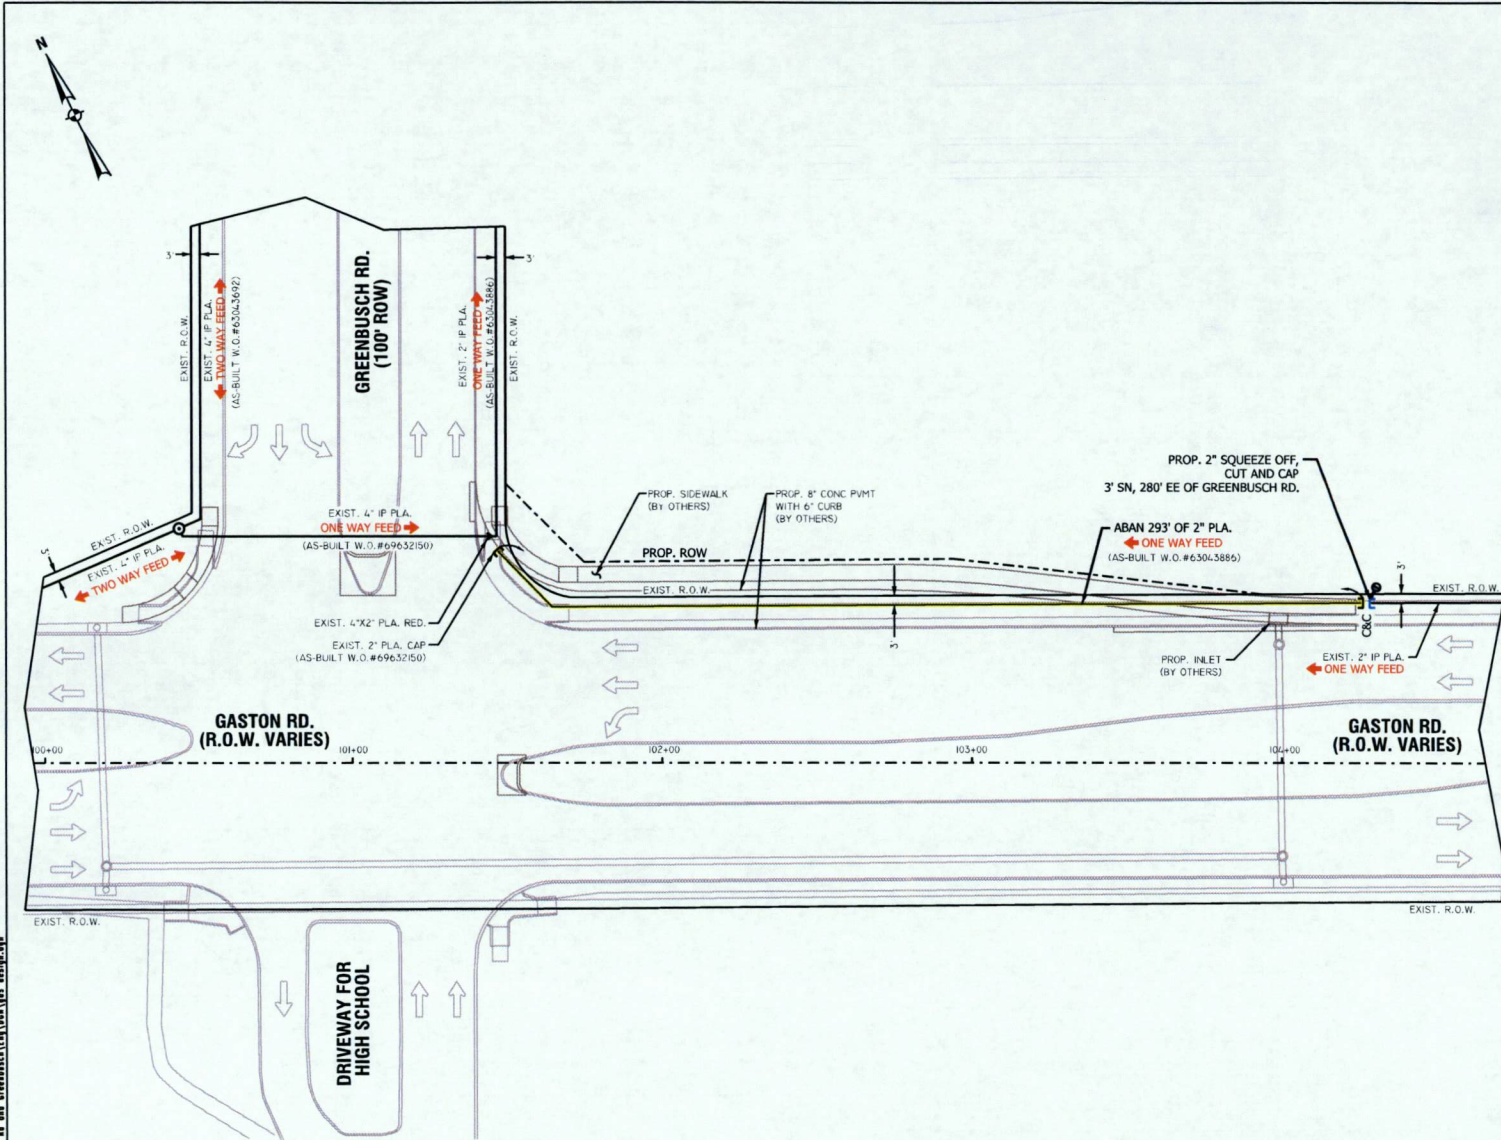

United Engineers, Inc.
 CIVIL ENGINEERING • LAND DEVELOPMENT
 CONSTRUCTION MANAGEMENT • SURVEYING
 UTILITY ENGINEERING
 5301 SOUTHWEST FREEWAY, SUITE 500 TEL. (713) 271-2900
 HOUSTON, TEXAS 77074 FAX (713) 271-2999
 TSP# CERTIFICATION OF REGISTRATION # F-000162
SUPERIOR W.O. # 85472711

LEGEND

EXIST. MAIN	293'	PROP. 5# ANODE
ABAN 2" PL A		
W.O. #85472711		

- NOTES:**
- CONTACT GEORGE ZAMORA WITH UNITED ENGINEERS INC. AT 713-271-2900, FOR ANY ADDITIONAL SERVICE WORK ORDERS AND/OR FIELD CHANGES REQUESTS.
 - INSTALL SERIES I-1800 EPV ON ALL BRANCH 1" CTS PLA RESIDENTIAL AND COMMERCIAL SERVICES AT THE TAP LOCATION UNLESS OTHERWISE NOTED.
 - ALL SERVICES MAY NOT BE SHOWN. FIELD VERIFY ALL SERVICES & ADDRESSES, IF THERE IS NO SERVICE AT ADDRESS SHOWN AND/OR NO WORK ORDER IS PROVIDED, CONTACT JOSE ZEA LA ROCHELLE AT 713-271-2900 W/ UNITED ENGINEERS INC.
 - LOCATE ALL FITTINGS AND OFFSETS FROM PROPERTY LINES AND/ OR R.O.W. LINES.
 - MAINTAIN A MINIMUM COVER OF 3', UNLESS OTHERWISE SPECIFIED.
 - TEST PRESSURE @ 100 PSIG IN ACCORDANCE WITH SECTION CS-9-1.220 OF THE CONSTRUCTION AND SERVICE MANUAL.
 - USE GAUGES TO MONITOR & MAINTAIN FEEDS & PRESSURE.
 - ALL COVERS CALLOUTS ARE APPROXIMATIONS. CONTACT AND COORDINATE WITH CENTERPOINT ENERGY NATURAL GAS SURVEY DEPT. TO PROVIDE FINAL COVER.
 - FIELD VERIFY ALL EXISTING FEEDS, MAINS AND SERVICES.
 - THIS PROJECT IS SUBJECT TO SEWER LATERAL INSPECTION TO VERIFY CLEARANCE, PER THE OPTIONS STATED IN THE CONSTRUCTION AND SERVICE MANUAL. ENGINEERING WAS UNABLE TO VERIFY THE CLEARANCE WITH MAPS AND RECORDS.

P:30090704	C:30000704	KM:484U	LAMBERT+356C3	Z:019	SZ:503	TC:N/A	SOG:08850
DESIGNED BY: GEORGE ZAMORA							713-271-2900
ESTIMATED COST: \$1,500.00							CONTRIBUTION
DATE: 08/26/2018							
PURPOSE AND RELEASE: CONSTRUCTION IS NECESSARY TO CLEAR CONFLICTS WITH FORT BEND COUNTY PROJECT: GASTON RD AT GREENBUSCH RD. ID#180369199							

RECOMMENDED BY:	DATE:
APPROVED BY:	DATE:

ABAN 256' OF 2" PLASTIC ALONG GASTON RD W. OF GREENBUSCH RD. KATY, FORT BEND, CO., TEXAS

CenterPoint Energy
 Texas Coast Gas Engineering
 DRAWN BY: GEORGE ZAMORA
 DATE: 08/26/2018
 SCALE: 1" = 50'
 SHEET: 1 OF 1
 DWG NO: **EC5-18340**

