



Fort Bend County Engineering
FORT BEND COUNTY, TEXAS

Richard W. Stolleis, P.E.
County Engineer

April 23, 2018

Commissioner James Patterson
Fort Bend County Precinct 4
12919 Dairy Ashford Road, Ste. 200
Sugar Land, TX 77478

RE: Addition of "NO PARKING" signs on Thompson Chapel Rd

Dear Commissioner Patterson:

As requested, Fort Bend County Engineering Department has completed the traffic control plan to prohibit parking on the south side of Thompson Chapel Road between Williams Landing Drive and McVey Lane. The public hearing date for acceptance for the plan will be scheduled on the next available Commissioner's Court Agenda.

A copy of the traffic control plan is attached for your review. If we can be of further assistance please do not hesitate to contact me at 281-633-7528 or chris.debaillon@fortbendcountytexas.gov.


Sincerely,

A handwritten signature in blue ink, appearing to read "Chris Debaillon".

Chris Debaillon, PE, PTOE
Assistant County Engineer - Traffic

cc: Judge Robert E. Hebert, County Judge
Marc Grant - FBC Road & Bridge
Brian Fields - Signage Department
File

NEW TERRITORY THOMPSON LANDING (ARCEL SF-27)

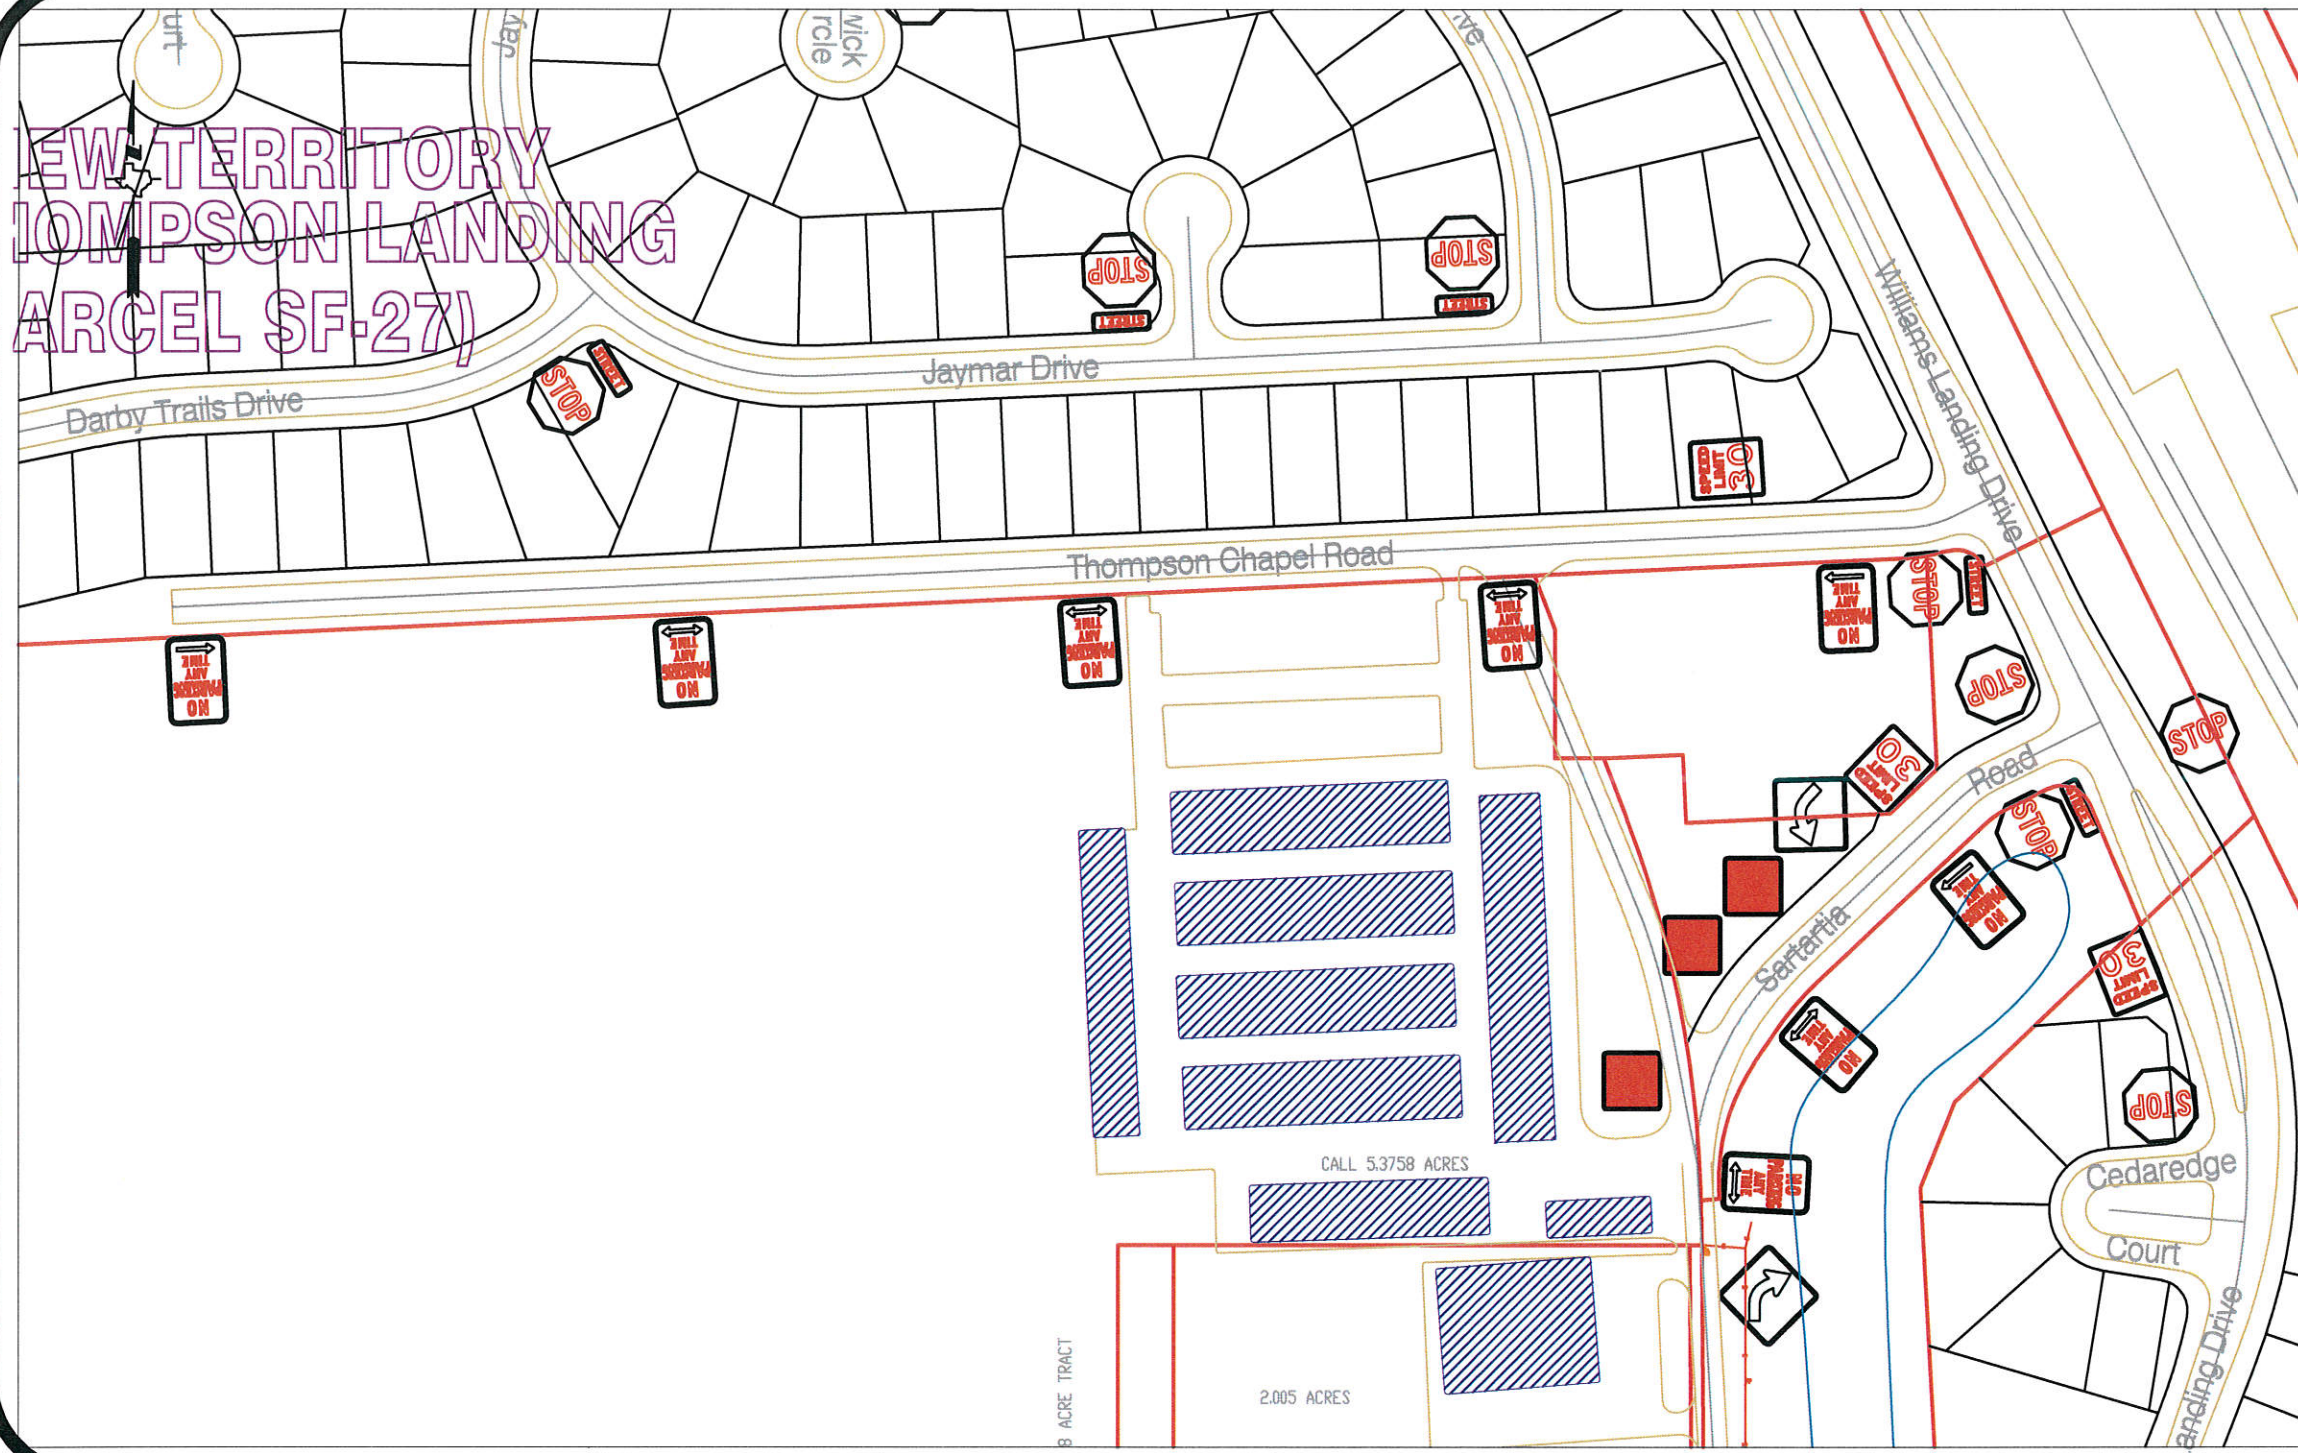

Note:

The purpose of this traffic control plan is to revise traffic control on Thompson Chapel Road with the addition of 'No Parking' signs (R7-1) as indicated on the drawing.

Drawn By: L. Bredicka

Date: 4-23-18

Approved By: Chris Deballon, PE PTOE

Date: 4/23/18

Scale

1" = 200'-0"

New Territory
Thompson Chapel Road
Control Map and Traffic Sign Layout

Fort Bend County Engineering Dept.
301 Jackson Street
Richmond, Texas 77469