



**Fort Bend County Engineering**  
FORT BEND COUNTY, TEXAS

Richard W. Stolleis, P.E.  
County Engineer

March 28, 2018]

Commissioner Vincent M. Morales Jr.  
Fort Bend County Precinct 1  
1517 Eugene Heimann Circle, Suite 300  
Richmond, Texas 77469

**RE: Veranda, Section 18 - Traffic Control Plan**

Dear Commissioner:

The Construction Completion letter was issued on March 28, 2018, which started the one year maintenance period. Fort Bend County Engineering has completed and recommends approval of the traffic control plan for the above referenced subdivision. The public hearing date for acceptance of the plan is being scheduled.


A copy of the traffic control plan is attached for your review. If you should have any questions, please give me a call.

Sincerely,

Chris Debaillon, PE, PTOE  
Assistant County Engineer – Traffic

CD/cmv

cc: Judge Robert E. Hebert, County Judge  
Marc Grant - FBC Road & Bridge  
Brian Fields - Signage Department  
File

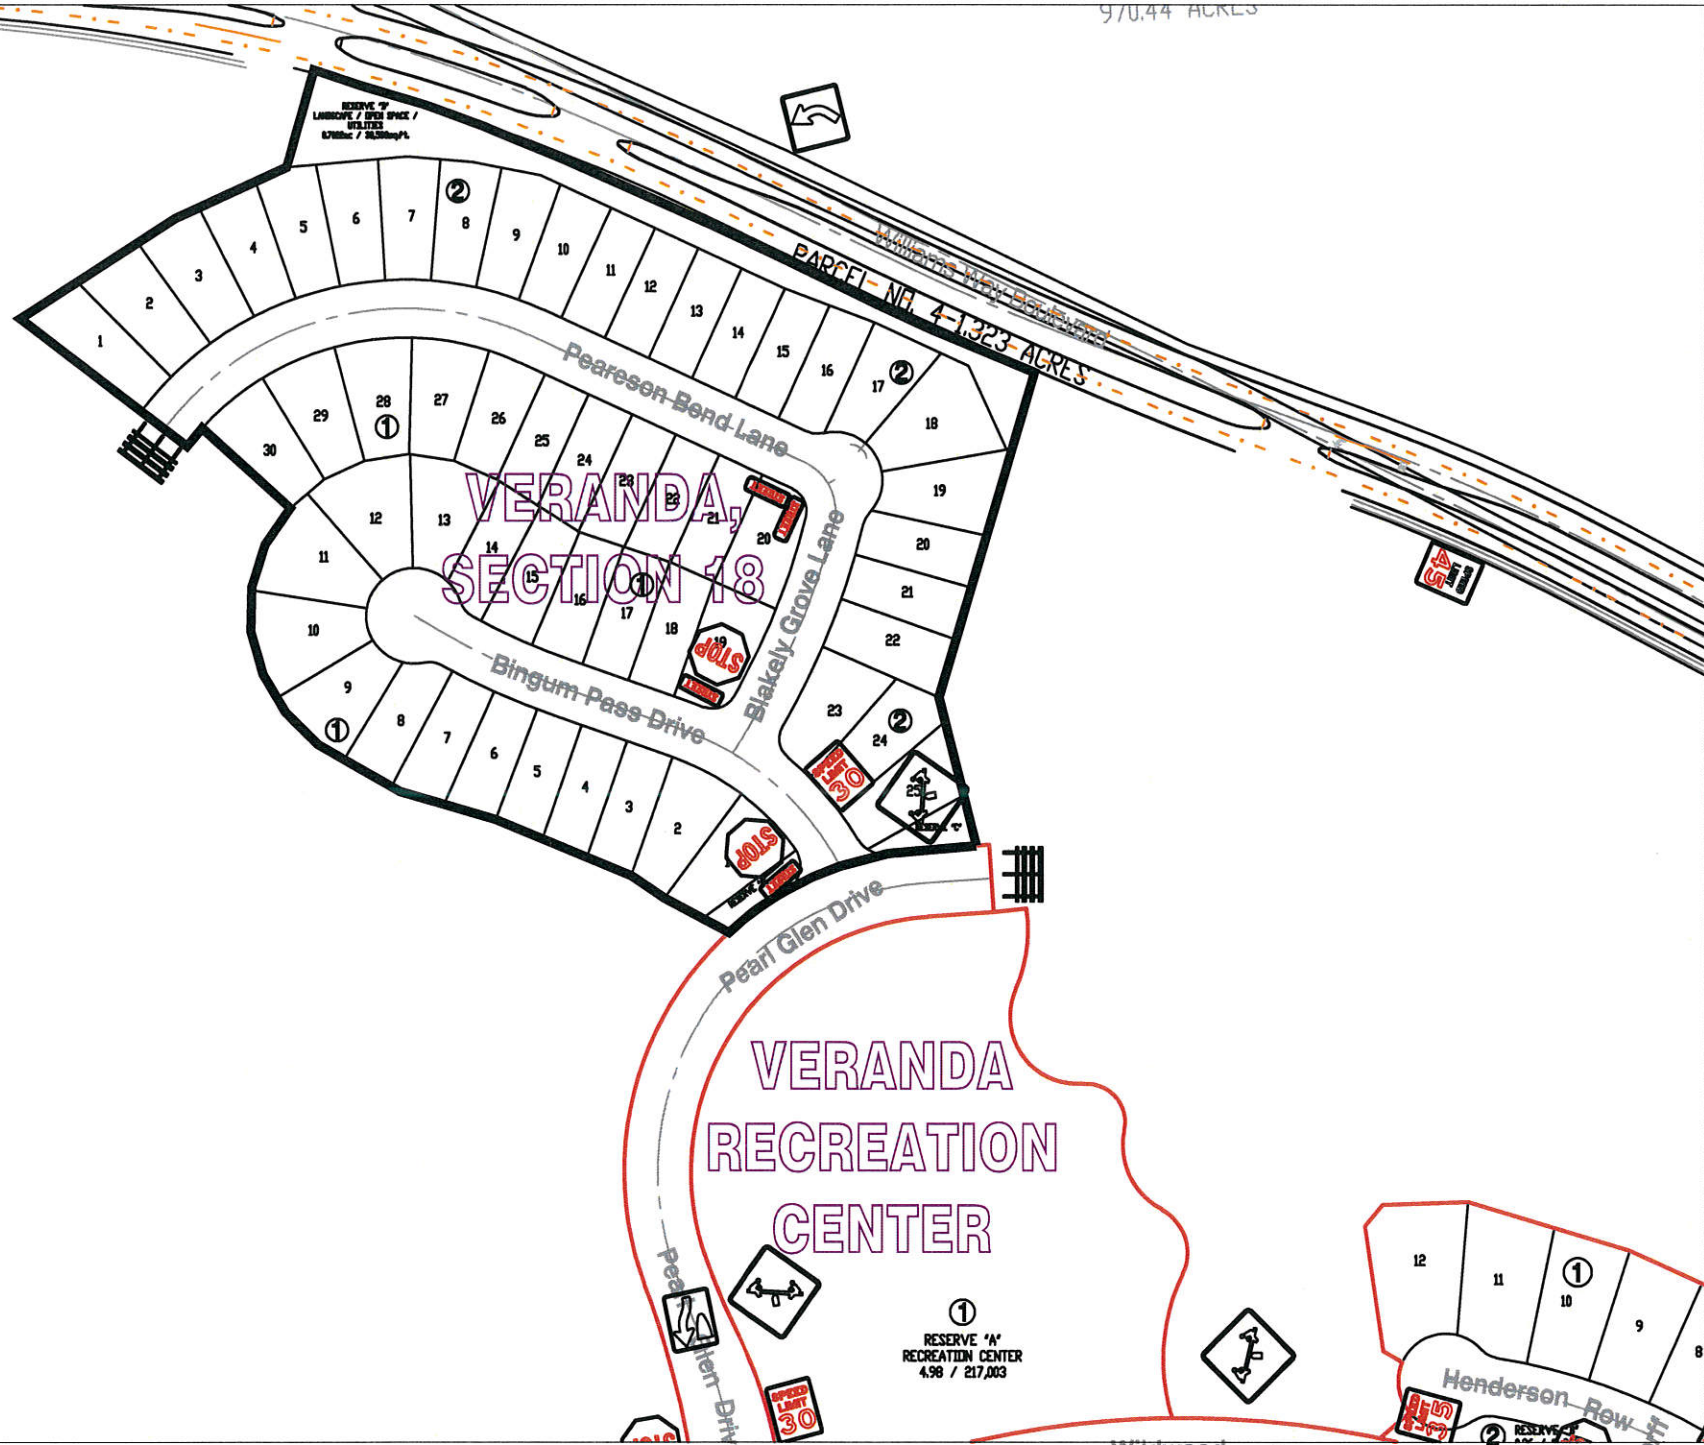

Veranda, Section 18  
Control Map and  
Traffic Sign Layout

Drawn By: L. Brdecka

Date: 4-2-18

Approved By: Chris Deballion, PE PTOE

Date: 4/2/18

Scale: 1" = 200'-0"

Fort Bend County Engineering Dept.  
301 Jackson Street  
Richmond, Texas 77469

Note:

The purpose of this traffic control plan is to  
establish traffic control for Veranda,  
Section 18.