



Fort Bend County Engineering
FORT BEND COUNTY, TEXAS

Richard W. Stolleis, P.E.
County Engineer

April 23, 2018

Commissioner W. A. "Andy" Meyers
Fort Bend County Precinct 3
22333 Grand Corner Drive
Katy, Texas 77494

RE: Briscoe Falls, Section 3 - Traffic Control Plan

Dear Commissioner:

The Construction Completion letter was issued on April 23, 2018, which started the one year maintenance period. Fort Bend County Engineering has completed and recommends approval of the traffic control plan for the above referenced subdivision. The public hearing date for acceptance of the plan is being scheduled.


A copy of the traffic control plan is attached for your review. If you should have any questions, please give me a call.

Sincerely,

Chris Debaillon, PE, PTOE
Assistant County Engineer – Traffic

CD/cmv

cc: Judge Robert E. Hebert, County Judge
Marc Grant - FBC Road & Bridge
Brian Fields - Signage Department
File

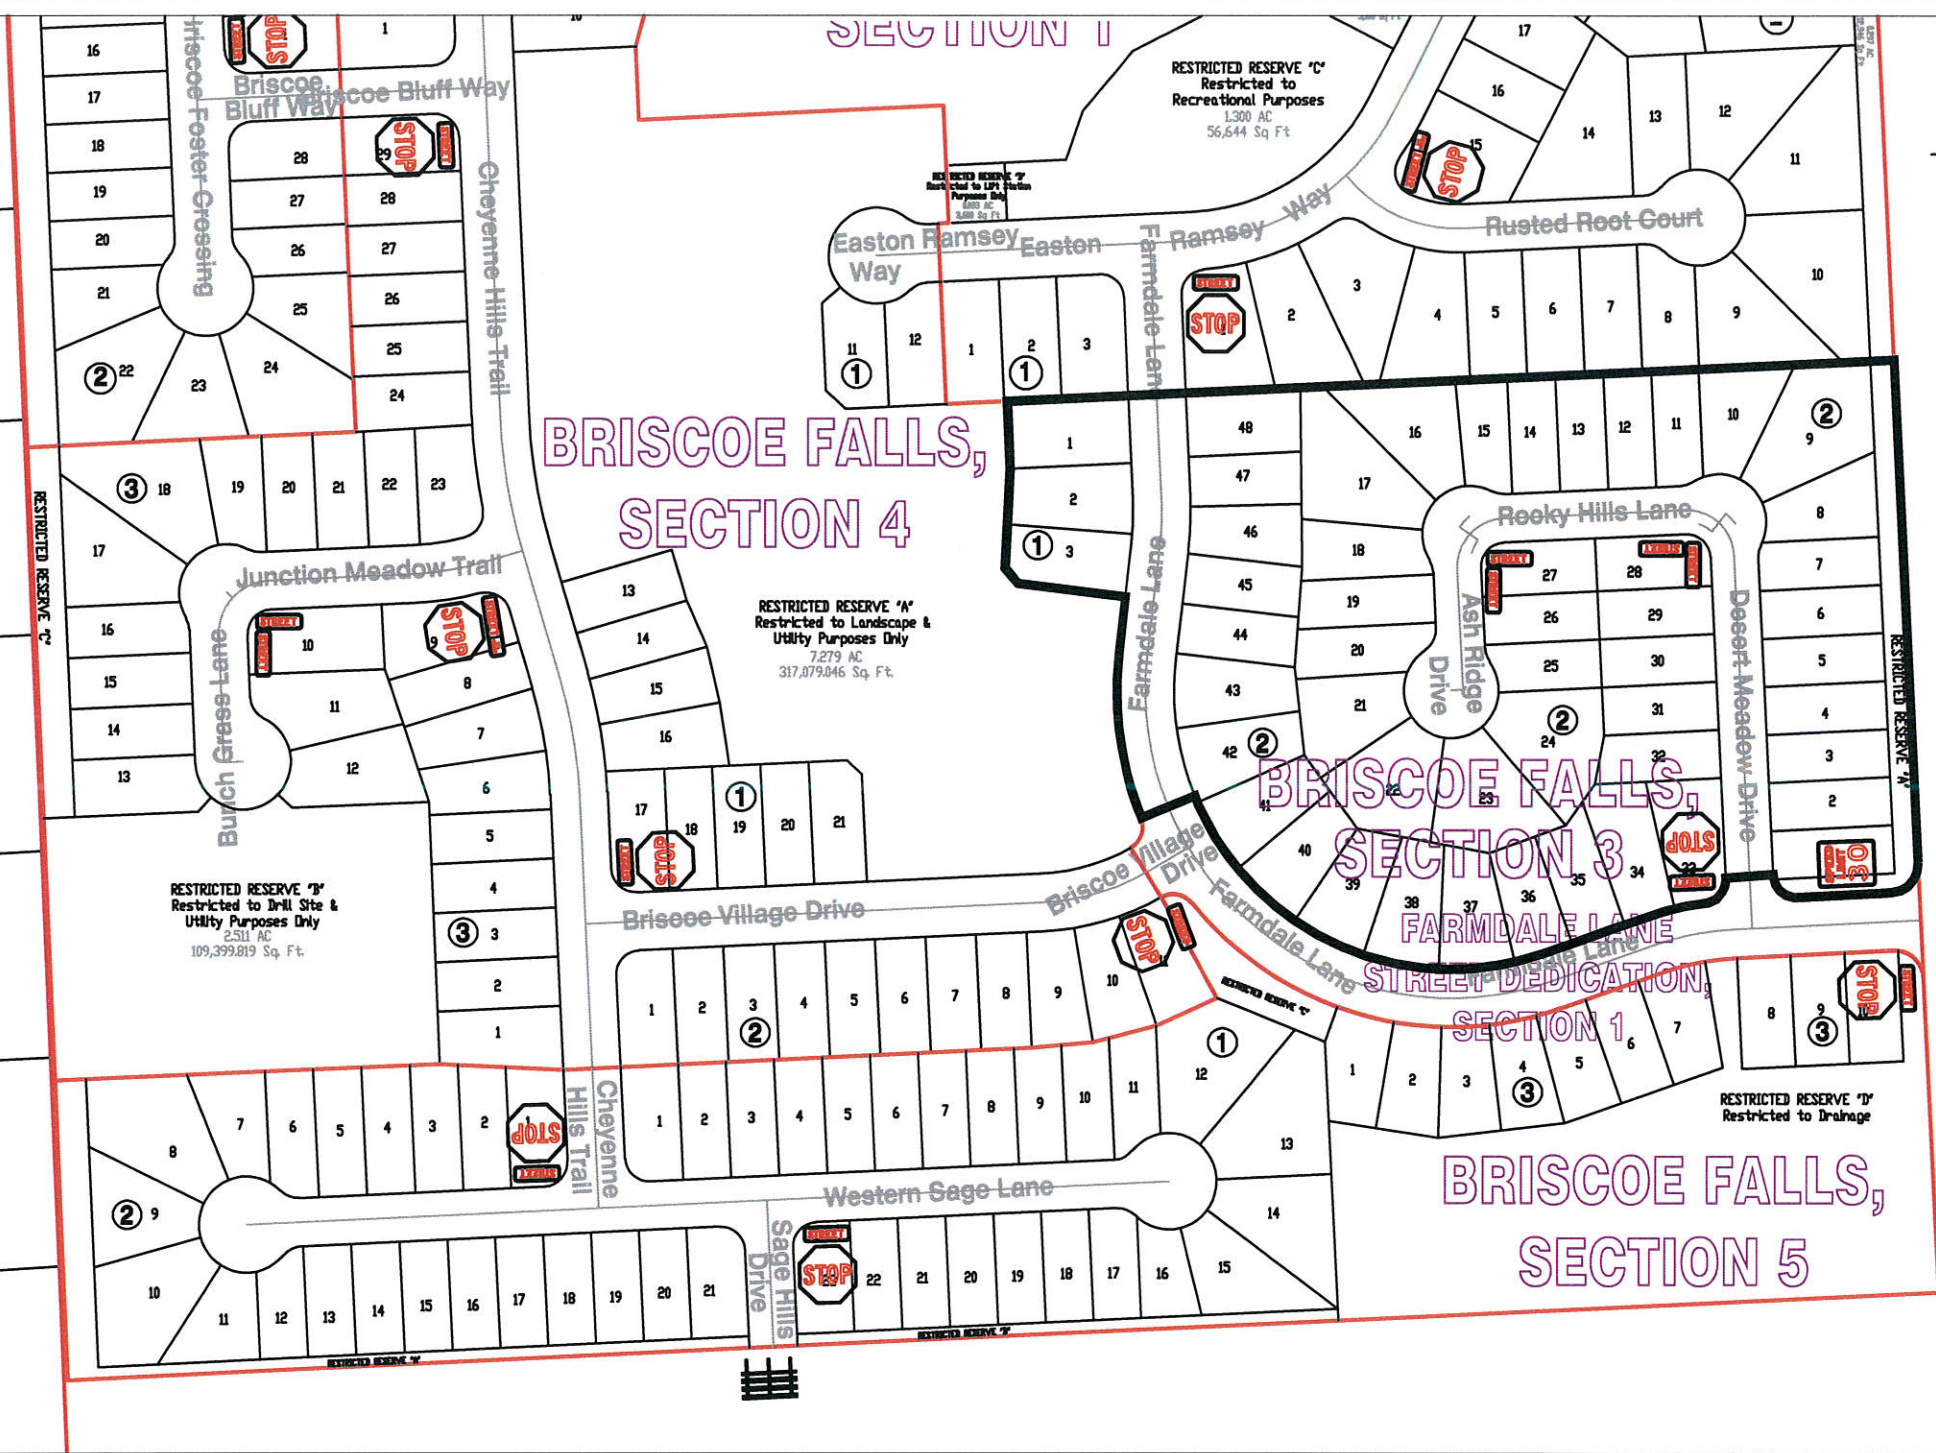

F.M. HIGHWAY 723

Note:

The purpose of this traffic control plan is to establish traffic control for Briscoe Falls, Section 3.

Drawn By: L. Brdecka

Date: 4-23-18

Approved By: Chris Deballion, PE PTOE

Date: 4/23/18

Scale

1" = 200'-0"

Briscoe Falls, Section 3

Control Map

and

Traffic Sign Layout

Fort Bend County Engineering Dept.

301 Jackson Street

Richmond, Texas 77469