



Fort Bend County Engineering
FORT BEND COUNTY, TEXAS

Richard W. Stolleis, P.E.
County Engineer

May 4, 2018

Commissioner Vincent M. Morales, Jr.
Fort Bend County Precinct 1
1517 Eugene Heimann Circle
Richmond, TX 77469

RE: Addition of "NO PARKING" signs on Deer Crossing in Sienna Village of Shipmans Landing Section 12-A

Dear Commissioner Morales:

At the request of the Sienna Plantation HOA, Fort Bend County Engineering Department has completed the traffic control plan to prohibit parking on both sides of Deer Crossing between Waters Lake Boulevard and Antelope Alley. The parking prohibition will be in effect only on school days between 7:00 – 9:00 a.m. and 2:00 – 4:00 p.m. The public hearing date for acceptance for the plan will be scheduled on the next available Commissioner's Court Agenda.

A copy of the traffic control plan is attached for your review. If we can be of further assistance please do not hesitate to contact me at 281-633-7528 or chris.debaillon@fortbendcountytexas.gov.

Sincerely,

A handwritten signature in blue ink, appearing to read "Chris Debaillon".

Chris Debaillon, PE, PTOE
Assistant County Engineer - Traffic

cc: Judge Robert E. Hebert, County Judge
Marc Grant - FBC Road & Bridge
Brian Fields - Signage Department
File

301 Jackson St., Suite 401, Richmond, TX 77469
Phone 281-633-7500




Sters Lake Boulevard

MISSOURI CITY
FIRE STATION NO. 5

RESERVE "A"
(RESTRICTED TO COMMERCIAL USE)

1.487 ACRES 64,793 SQ.FT.

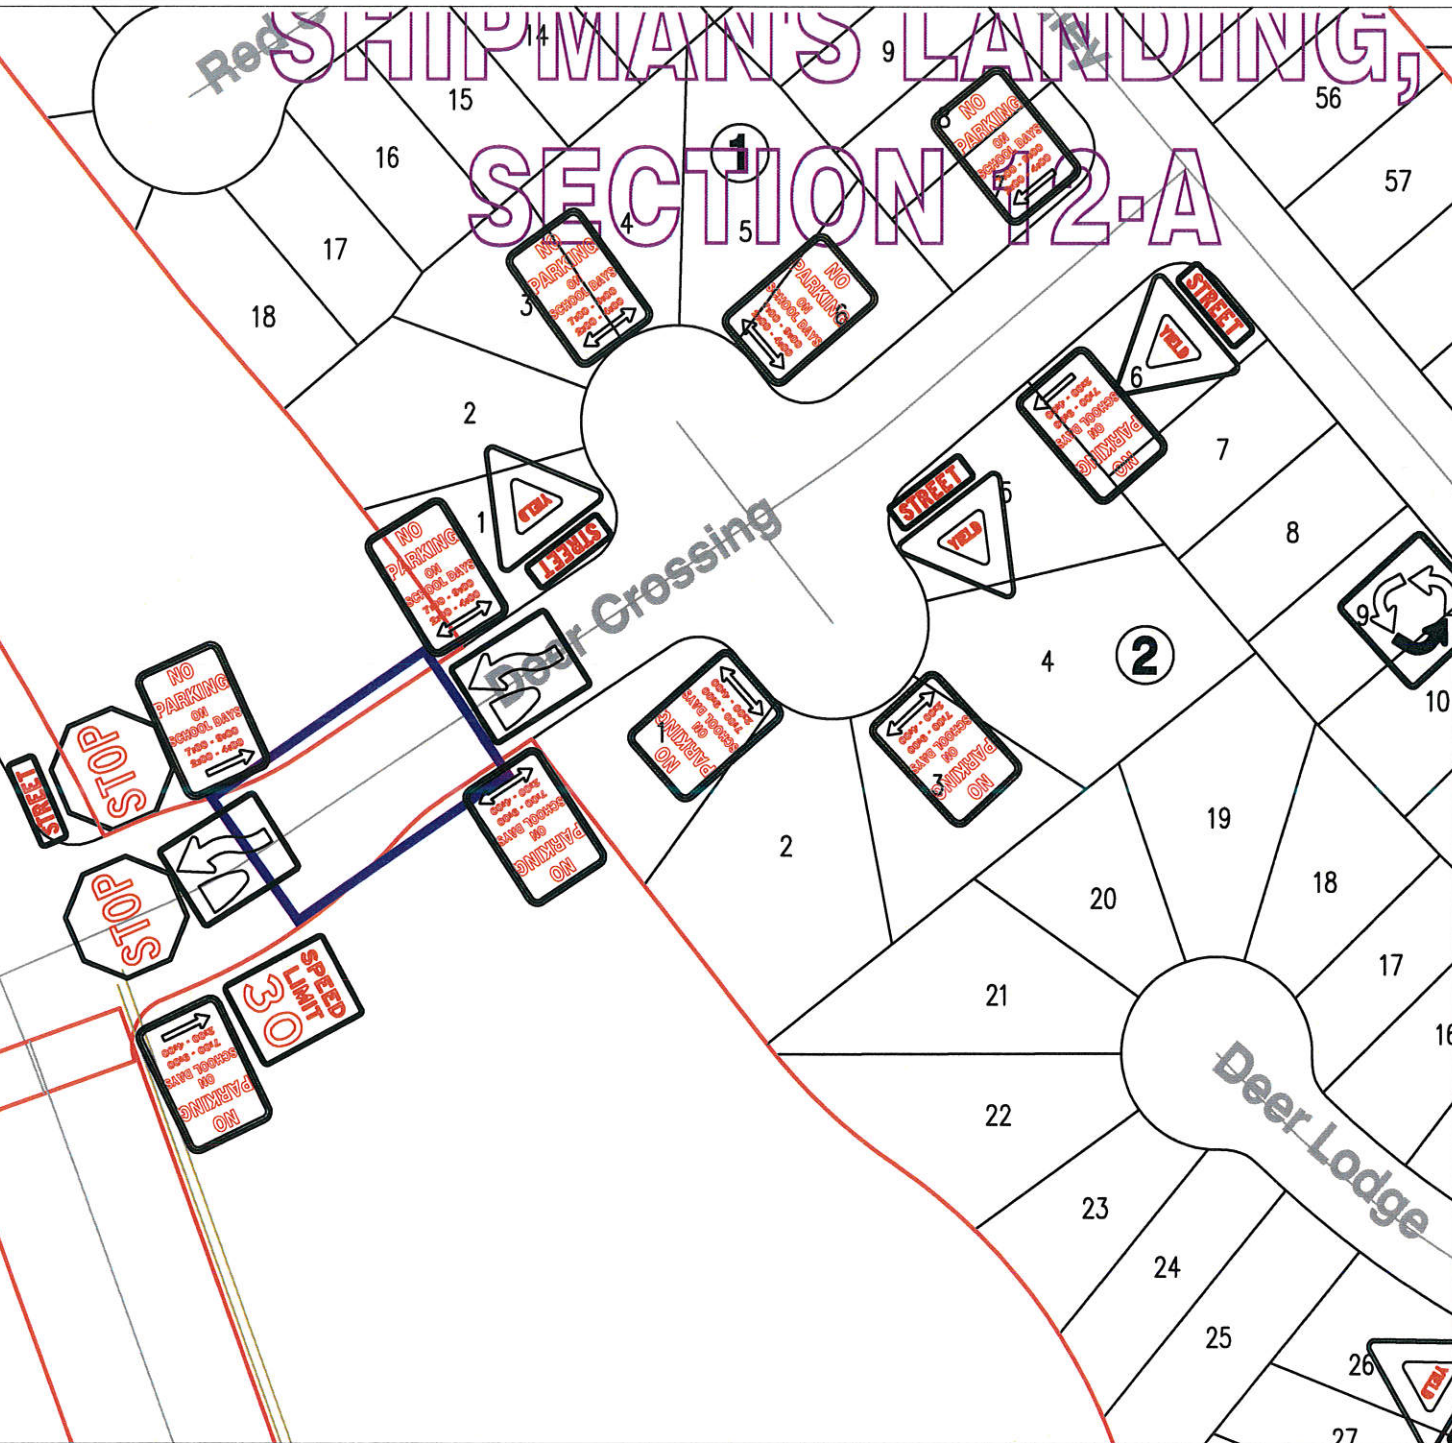

Note:

The purpose of this traffic control plan is to establish traffic control for Sienna Village of Shipmans Landing, Section 12-A.

Drawn By: L. Brucka

Date: 5-4-18

Approved By: Chris Deballon, PE PTOE

Date: 5/4/18

Scale: 1" = 200'-0"

Sienna Village of Shipmans Landing, Section 12-A

Control Map and

Traffic Sign Layout

Fort Bend County Engineering Dept.

301 Jackson Street

Richmond, Texas 77469