



Fort Bend County Engineering  
FORT BEND COUNTY, TEXAS

Richard W. Stolleis, P.E.  
County Engineer

June 14, 2018

Commissioner W. A. "Andy" Meyers  
Fort Bend County Precinct 3  
22333 Grand Corner Drive  
Katy, Texas 77494

**RE: Lakes of Bella Terra West, Section 2 - Traffic Control Plan**

Dear Commissioner:

The Construction Completion letter was issued on May 20, 2018, which started the one year maintenance period. Fort Bend County Engineering has completed and recommends approval of the traffic control plan for the above referenced subdivision. The public hearing date for acceptance of the plan is being scheduled.

A copy of the traffic control plan is attached for your review. If you should have any questions, please give me a call.


Sincerely,

A handwritten signature in blue ink, appearing to read "Chris Debaillon".

Chris Debaillon, PE, PTOE  
Assistant County Engineer – Traffic

CD/cmv

cc: Judge Robert E. Hebert, County Judge  
Marc Grant - FBC Road & Bridge  
Brian Fields - Signage Department  
File

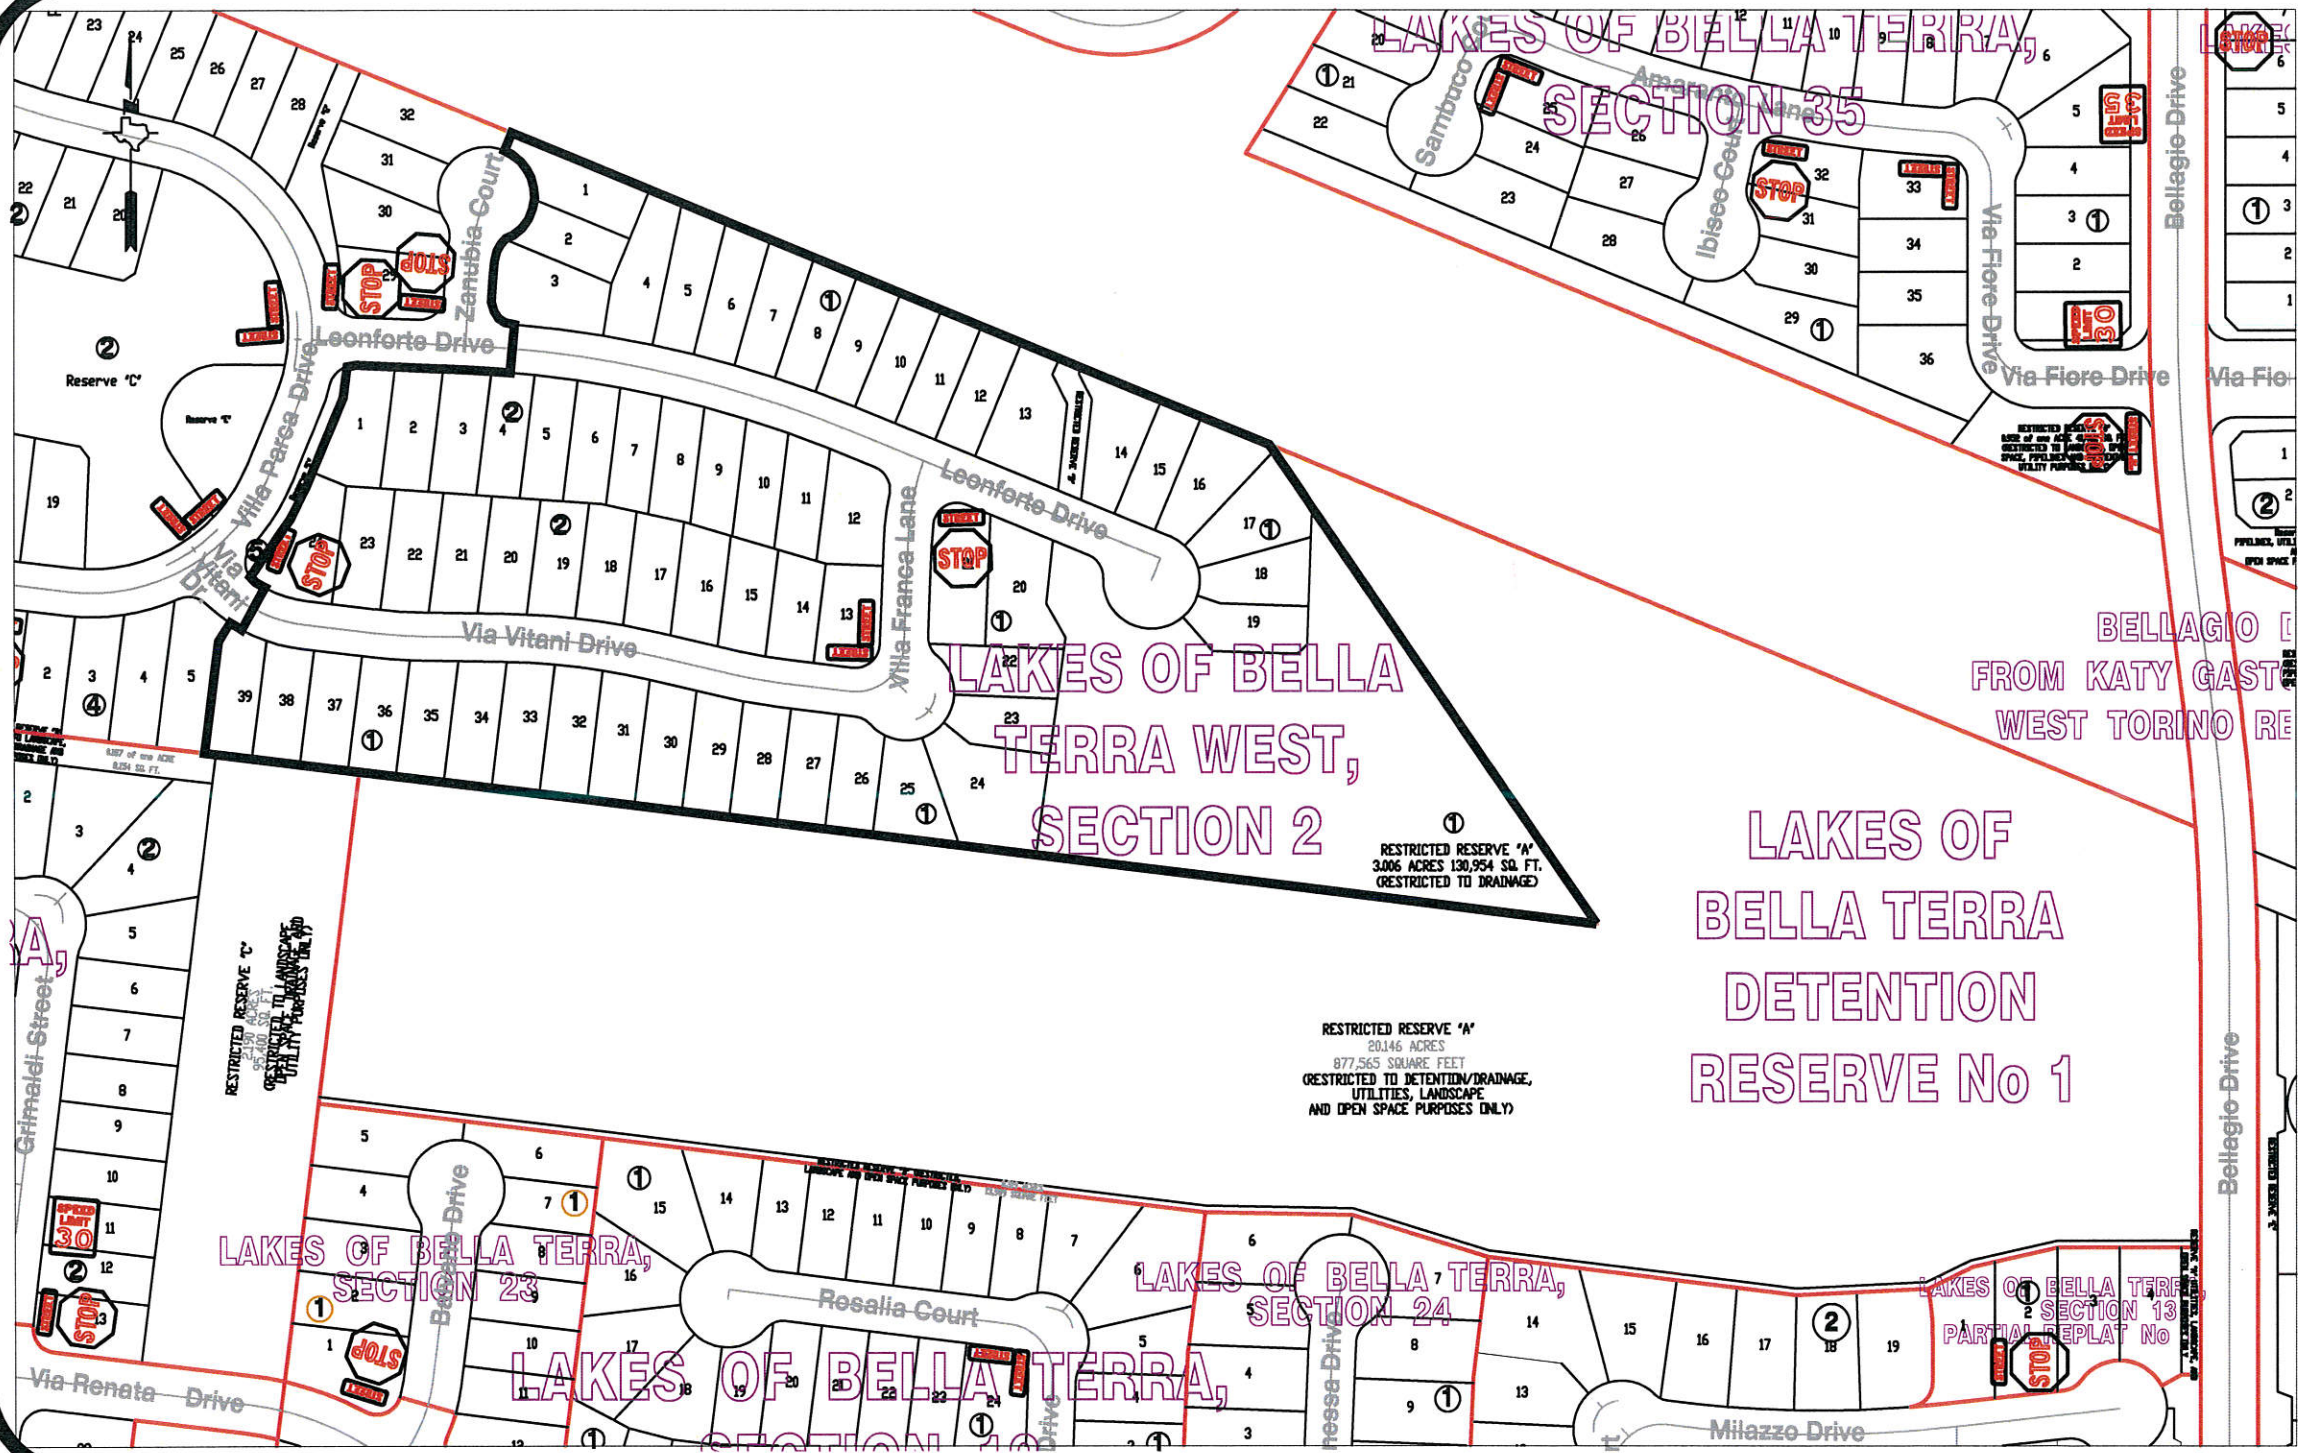

|                                                                                   |                                                                                   |
|-----------------------------------------------------------------------------------|-----------------------------------------------------------------------------------|
| Lakes of Bella Terra West,<br>Section 2<br>Control Map and<br>Traffic Sign Layout |                                                                                   |
| Drawn By: L. Brdecka                                                              | Fort Bend County Engineering Dept.<br>301 Jackson Street<br>Richmond, Texas 77469 |
| Date: 6-11-18                                                                     |                                                                                   |
| Approved By: Chris Deballon, PE PTOE                                              |                                                                                   |
| Date: 6/11/18                                                                     |                                                                                   |
| Scale: 1" = 200'-0"                                                               |                                                                                   |

Note:  
The purpose of this traffic control plan is to  
establish traffic control for Lakes of Bella Terra  
West, Section 2.