



Fort Bend County Engineering
FORT BEND COUNTY, TEXAS

Richard W. Stolleis, P.E.
County Engineer

June 15, 2018

Commissioner W. A. "Andy" Meyers
Fort Bend County Precinct 3
22333 Grand Corner Drive
Katy, Texas 77494

RE: Rancho Bella Parkway Street Dedication, Sec. 4 - Traffic Control Plan

Dear Commissioner:

The Construction Completion letter was issued on June 14, 2018, which started the one year maintenance period. Fort Bend County Engineering has completed and recommends approval of the traffic control plan for the above referenced subdivision. The public hearing date for acceptance of the plan is being scheduled.

A copy of the traffic control plan is attached for your review. If you should have any questions, please give me a call.

Sincerely,


Chris Debaillon, PE, PTOE
Assistant County Engineer – Traffic

CD/gyl

cc: Judge Robert E. Hebert, County Judge
Marc Grant - FBC Road & Bridge
Brian Fields - Signage Department
File



STATE FARM to MARKET ROAD 1093

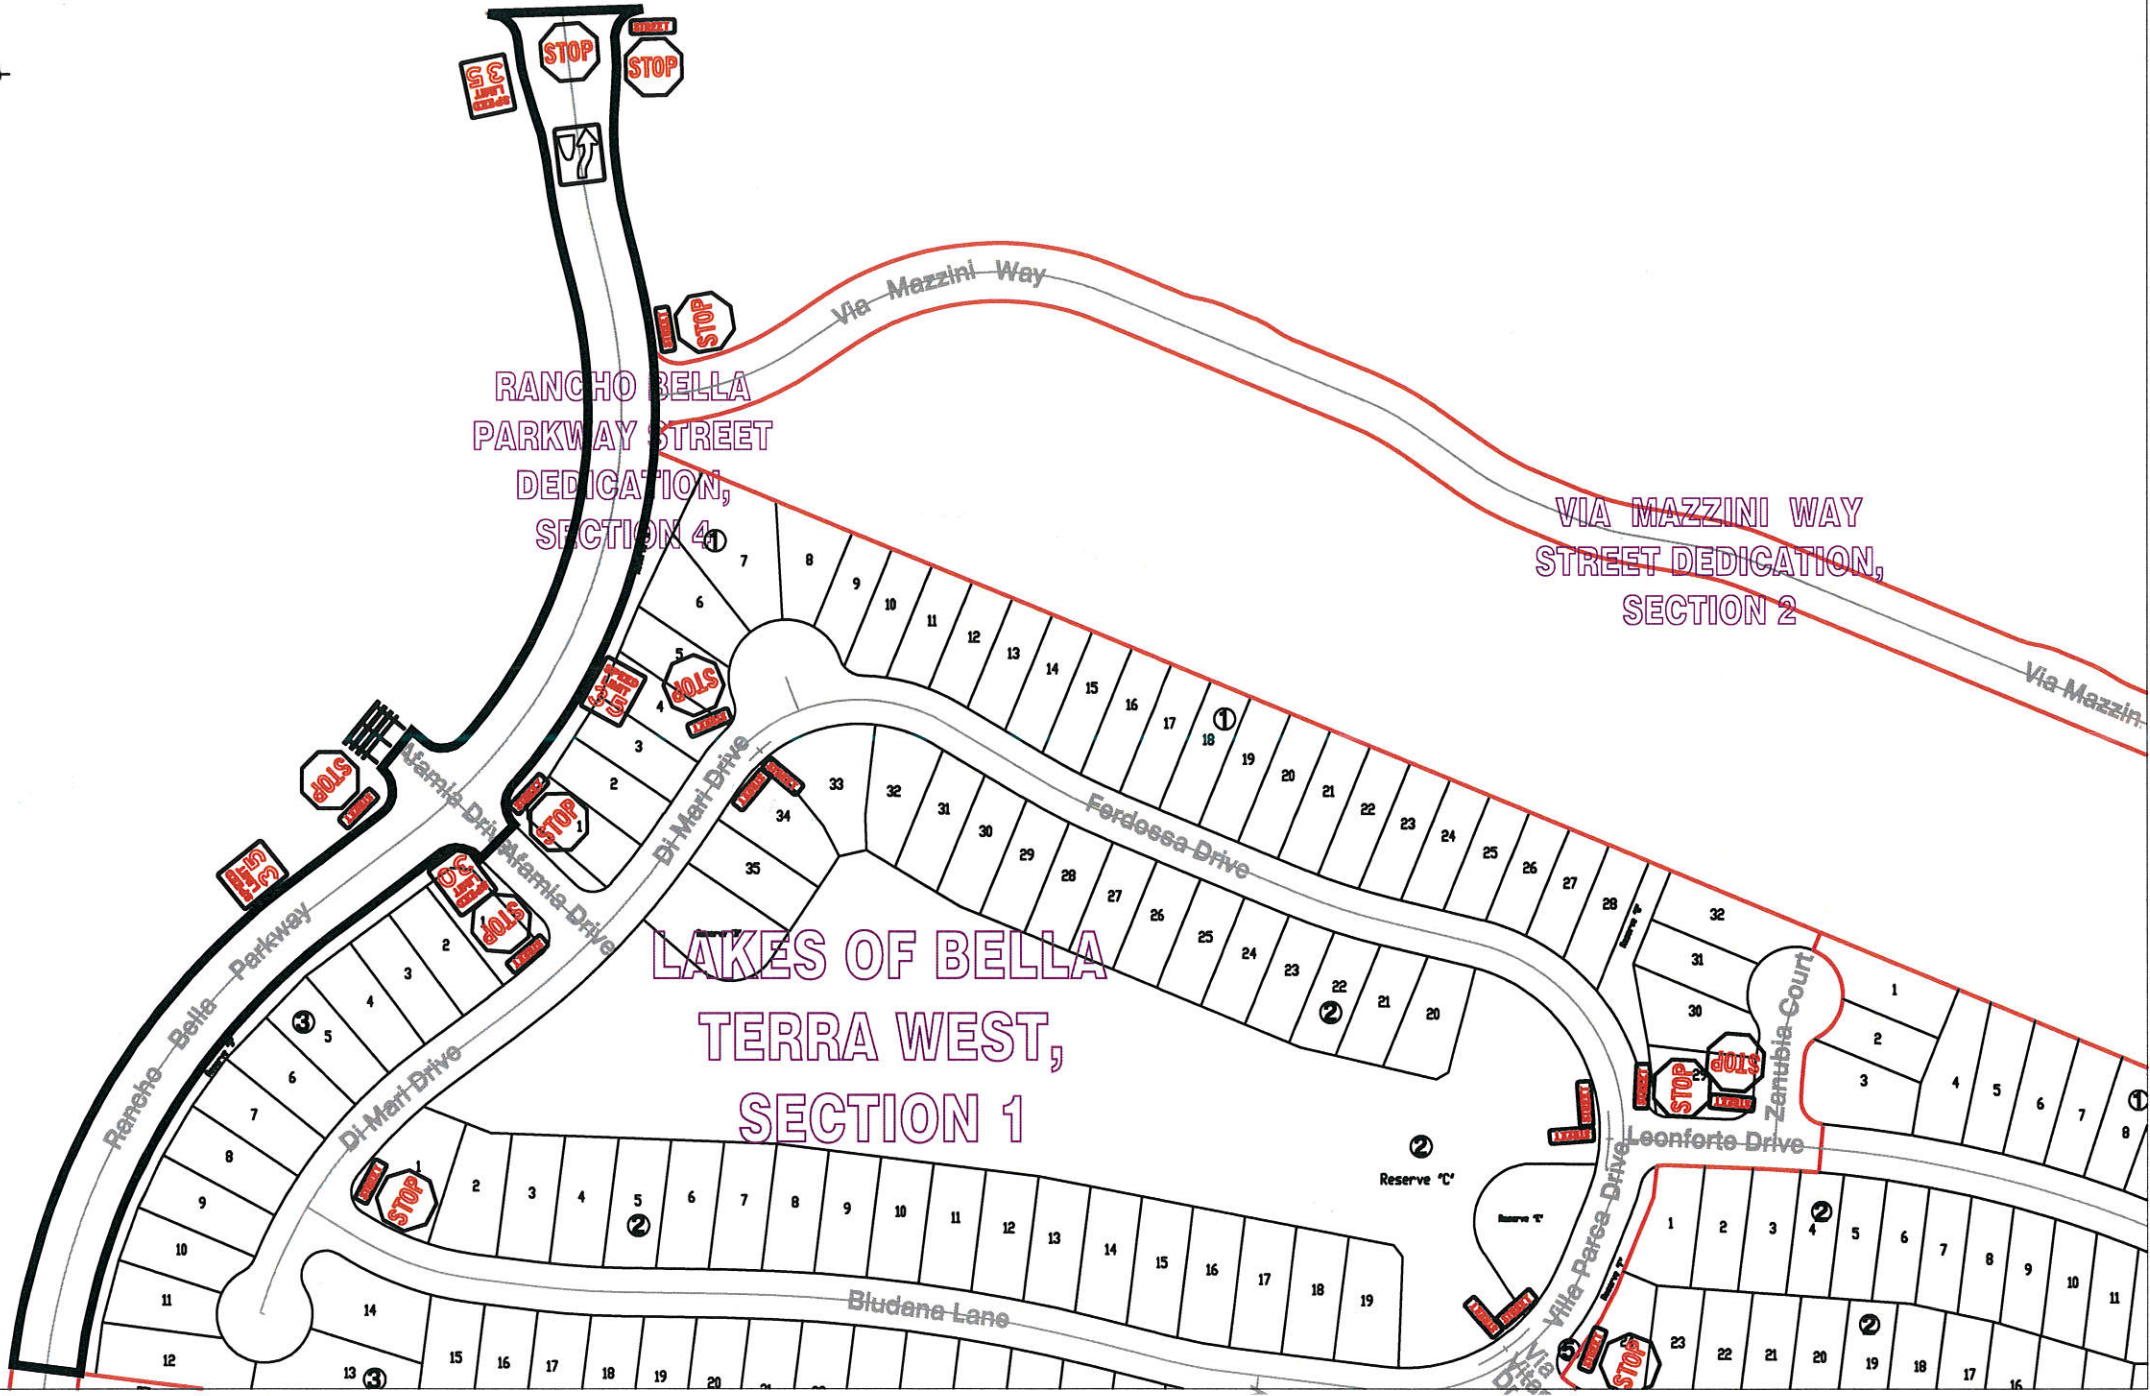

Note:

The purpose of this traffic control plan is to establish traffic control for Rancho Bella Parkway Street Dedication, Section 4.

Drawn By: L. Brdecka Date: 6-15-18 Approved By: Chris Deballon, PE, PTOE Date: <u>CD 6/15/18</u> Scale	Rancho Bella Parkway Street Dedication, Section 4 Control Map and Traffic Sign Layout
	Fort Bend County Engineering Dept. 801 Jackson Street Richmond, Texas 77469

1" = 200'-0"