



**REVIEW BY FORT BEND COUNTY  
COMMISSIONERS COURT**

14E  
**Fort Bend County  
Engineering Department**  
301 Jackson Suite 401  
Richmond, Texas 77469  
281.633.7500  
Permits@fortbendcountytx.gov

Right of Way Permit  
 Commercial Driveway Permit  
Permit No: 2018-22869

**Applicant:** CenterPoint Energy

**Job Location Site:** 6702 Riva Ridge Drive, Richmond, TX 77406

**Bond No.**                      **Date of Bond:** 4/28/1988 **Amount:** \$50,000.00

The above applicant came to make use of certain Fort Bend County property subject to, "The Order Regulating the Laying, Construction, Maintenance, and Repair of Buried Cables, Conduits, and Pole Lines, In, Under, Across or Along Roads, Streets, Highways, and Drainage Ditches in Fort Bend County, Texas, Under the Jurisdiction of the Commissioners Court of Fort Bend County, Texas," as passed by the Commissioners Court of Fort Bend County, Texas, of the Minutes of the Commissioners Court of Fort Bend County, Texas, to the extent that such order is not inconsistent with Chapter 181, Vernon's Texas Statutes and Codes Annotated.

**Notes:**

1. Evidence of review by the Commissioners Court must be kept on the job site and failure to do so constitutes grounds for job shutdown.
2. Written notices are required:
  - a. 48 hours in advance of construction start up, and
  - b. When construction is completed and ready for final inspection, submit notification to Permit Administrator thru MyGovernmentOnline.org portal.
3. This permit expires one (1) year from date of permit if construction has not commenced.

On this 4th day of September, 2018, Upon Motion of Commissioner Meyers, seconded by Commissioner Morales, duly put and carried, it is ORDERED, ADJUDGED AND DECREED that said notice of said above purpose is hereby acknowledged by the Commissioners Court of Fort Bend County, Texas, and that said notice be placed on record according to the regulation order thereof.

**Signature**  
By: *Sean Eglinton*  
County Engineer

Presented to Commissioners Court and approved.

Date Recorded 9-7-2018 Comm. Court No. 14E

By: N/A  
Drainage District Engineer/Manager

Clerk of Commissioners Court  
By: *Jonda Wilkins*  
Deputy



**PERMIT APPLICATION REVIEW FORM FOR  
CABLE, CONDUIT, AND POLE LINE ACTIVITY  
IN FORT BEND COUNTY**

**Fort Bend County  
Engineering Department**  
301 Jackson Suite 401  
Richmond, Texas 77469  
281.633.7500  
Permits@fortbendcountytx.gov

- Right of Way Permit
- Commercial Driveway Permit

Permit No: 2018-22869

The following "Notice of Proposed Cable, Conduit, and/or Pole Line activity in Fort Bend County" and accompanying attachments have been reviewed and the notice conforms to appropriate regulations set by Commissioner's Court of Fort Bend County, Texas.

**(1) COMPLETE APPLICATION FORM:**

- a. Name of road, street, and/or drainage ditch affected.
- b. Vicinity map showing course of directions
- c. Plans and specifications

**(2) BOND:**

- County Attorney, approval when applicable.
- Perpetual bond currently posted.      Bond No:                           Amount: \$50,000.00
- Performance bond submitted.      Bond No:                           Amount:
- Cashier's Check      Check No:                           Amount:

**(3) DRAINAGE DISTRICT APPROVAL (WHEN APPLICABLE):**

\_\_\_\_\_  
Drainage District Approval

\_\_\_\_\_  
Date


**We have reviewed this project and agree it meets minimum requirements.**

\_\_\_\_\_  
Permit Administrator

8/27/2018

\_\_\_\_\_  
Date



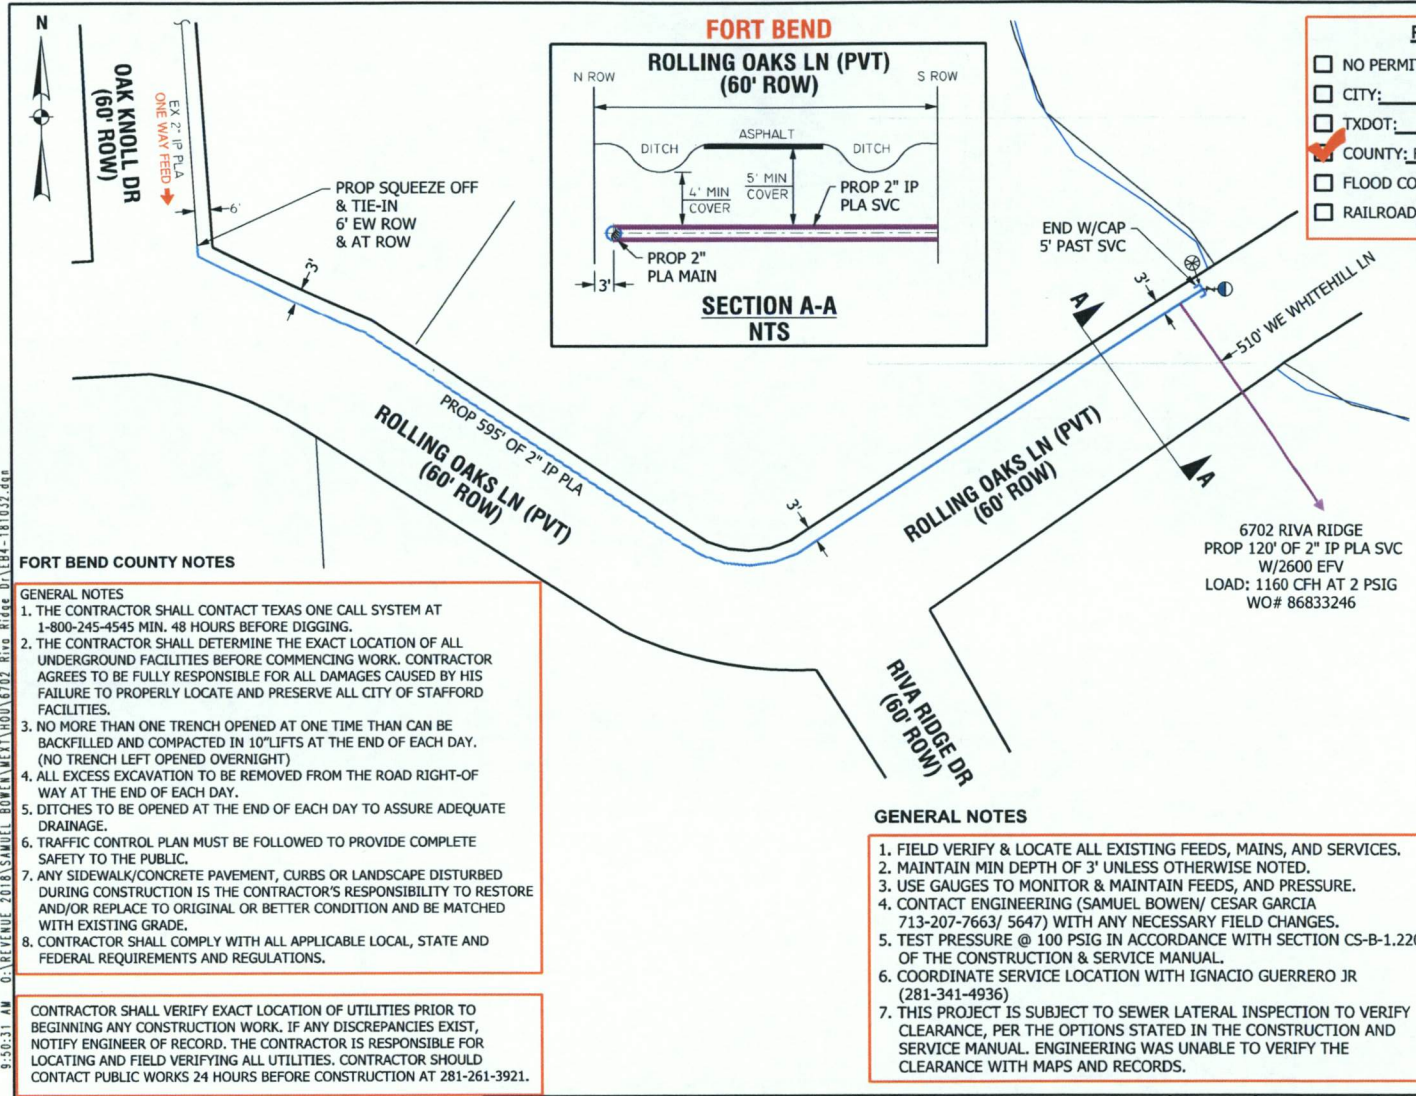

**PERMITS REQUIRED FOR CONSTRUCTION**

NO PERMITS REQUIRED: \_\_\_\_\_  
 CITY: \_\_\_\_\_  
 TXDOT: \_\_\_\_\_  
 COUNTY: FORT BEND  
 FLOOD CONTROL/DRAINAGE: \_\_\_\_\_  
 RAILROAD: \_\_\_\_\_

**GAS STAKING**

JOB NO.: \_\_\_\_\_ BY: \_\_\_\_\_ DATE: \_\_\_\_\_  
 ESMTS. DED. BY: \_\_\_\_\_ ESMT. DOCUMENTS: \_\_\_\_\_  
 MONUMENTATION FND.: \_\_\_\_\_ PLAT DIST. CHK.=D: \_\_\_\_\_  
 ESMTS. NEEDED AT: \_\_\_\_\_  
 NON-STD. STAKING: \_\_\_\_\_ REASON: \_\_\_\_\_

**LEGEND AND NOTES**

EXISTING MAIN	_____
PROP 2" IP PLA MAIN	595'
SDR 11.0, PE 2406/2708	
WO#: 86823566	
PROP 2" IP PLA SVC	120'
WO# 86833246	
PROP 5# ZINC ANODE	
PROP MARKER BALL	
PERMIT: FORT BEND	
GCO#: 40025	
NOTIFICATION#: 1404494055	
STAKING REQUEST#: 86823566	

**FORT BEND COUNTY NOTES**

**GENERAL NOTES**

1. THE CONTRACTOR SHALL CONTACT TEXAS ONE CALL SYSTEM AT 1-800-245-4545 MIN. 48 HOURS BEFORE DIGGING.
2. THE CONTRACTOR SHALL DETERMINE THE EXACT LOCATION OF ALL UNDERGROUND FACILITIES BEFORE COMMENCING WORK. CONTRACTOR AGREES TO BE FULLY RESPONSIBLE FOR ALL DAMAGES CAUSED BY HIS FAILURE TO PROPERLY LOCATE AND PRESERVE ALL CITY OF STAFFORD FACILITIES.
3. NO MORE THAN ONE TRENCH OPENED AT ONE TIME THAN CAN BE BACKFILLED AND COMPACTED IN 10" LIFTS AT THE END OF EACH DAY. (NO TRENCH LEFT OPENED OVERNIGHT)
4. ALL EXCESS EXCAVATION TO BE REMOVED FROM THE ROAD RIGHT-OF-WAY AT THE END OF EACH DAY.
5. DITCHES TO BE OPENED AT THE END OF EACH DAY TO ASSURE ADEQUATE DRAINAGE.
6. TRAFFIC CONTROL PLAN MUST BE FOLLOWED TO PROVIDE COMPLETE SAFETY TO THE PUBLIC.
7. ANY SIDEWALK/CONCRETE PAVEMENT, CURBS OR LANDSCAPE DISTURBED DURING CONSTRUCTION IS THE CONTRACTOR'S RESPONSIBILITY TO RESTORE AND/OR REPLACE TO ORIGINAL OR BETTER CONDITION AND BE MATCHED WITH EXISTING GRADE.
8. CONTRACTOR SHALL COMPLY WITH ALL APPLICABLE LOCAL, STATE AND FEDERAL REQUIREMENTS AND REGULATIONS.

**GENERAL NOTES**

1. FIELD VERIFY & LOCATE ALL EXISTING FEEDS, MAINS, AND SERVICES.
2. MAINTAIN MIN DEPTH OF 3' UNLESS OTHERWISE NOTED.
3. USE GAUGES TO MONITOR & MAINTAIN FEEDS, AND PRESSURE.
4. CONTACT ENGINEERING (SAMUEL BOWEN/ CESAR GARCIA 713-207-7663/ 5647) WITH ANY NECESSARY FIELD CHANGES.
5. TEST PRESSURE @ 100 PSIG IN ACCORDANCE WITH SECTION CS-B-1.220 OF THE CONSTRUCTION & SERVICE MANUAL.
6. COORDINATE SERVICE LOCATION WITH IGNACIO GUERRERO JR (281-341-4936)
7. THIS PROJECT IS SUBJECT TO SEWER LATERAL INSPECTION TO VERIFY CLEARANCE, PER THE OPTIONS STATED IN THE CONSTRUCTION AND SERVICE MANUAL. ENGINEERING WAS UNABLE TO VERIFY THE CLEARANCE WITH MAPS AND RECORDS.

**GENERAL NOTES**

CRITERIA TO BE USED FOR TRACER WIRE SELECTION WHEN INSTALLING PLASTIC GAS LINES

1. USE #14 TRACER WIRE FOR ALL RESIDENTIAL SERVICE LINES.
2. USE #16 TRACER WIRE FOR SHIRT BORES UP TO 150' AND ALL OTHER NON-BEAR INSTALLATIONS.
3. USE #10 TRACER WIRE WITH ALL BORES LONGER THAN 300'.
4. USE #8 TRACER WIRE AS NEEDED FOR LARGE BAY CROSSINGS AND OTHER EXTRAORDINARY SITUATIONS AND COMPLEX BORES.

INSTALLATION APPROVAL REQUEST PRIOR TO WORK

DESIGNED BY: SAMUEL BOWEN/ CESAR GARCIA	713-207-7663/ 5647	RECOMMENDED BY:	DATE:	DRAWN BY: E SILVA	DATE: 07/09/2018
DATE NEEDED: 09/03/2018	ESTIMATED COST: \$	APPROVED BY:	DATE:	SCALE: 1:60	SHEET: 1 OF 1
START DATE:	CONTRIBUTION: \$	PURPOSE AND NECESSITY: TO SERVE A RESIDENTIAL CUSTOMER IN RICHMOND, FORT BEND COUNTY.			

**6702 RIVA RIDGE  
RICHMOND, TX**

**CenterPoint Energy**  
 Texas Region - Houston Gas Engineering  
 DWG No: **EB4181032**

7/11/2018 9:50:31 AM C:\REVENUE\_2018\SAMUEL\_BOWEN\WEST\HOU\6702\_Riva Ridge 0\LEB4-181032.dwg