

REVIEW BY FORT BEND COUNTY COMMISSIONERS COURT

Fort Bend County Engineering Department

301 Jackson Suite 401 Richmond, Texas 77469 281.633.7500 Permits@fortbendcountytx.gov

| The state of the s | X Right of Way F Commercial D Permit No: 2018-220 | Driveway Permit |
|--|--|--|
| | | |
| Appli | icant: MCI Metro Access Tranmission Services | s, Corp./Golden Field Services |
| Job l | Location Site: Knight Road, Fresno, TX 77545 | |
| Bond | No. Date of Bond: 5/1/2 | 2017 Amount: \$50,000.00 |
| | | |
| Road: Comr Texas | g, Construction, Maintenance, and Repair of Buried s, Streets, Highways, and Drainage Ditches in Fort Benissioners Court of Fort Bend County, Texas," as pas | ssed by the Commissioners Court of Fort Bend County, t Bend County, Texas, to the extent that such order is not |
| Notes 1. 2. 3. 4. | Evidence of review by the Commissioners Court may grounds for job shutdown. Written notices are required: a. 48 hours in advance of construction is b. When construction is completed and Administrator thru MyGovernmentO This permit expires one (1) year from date of permited and the construction is completed a | d ready for final inspection, submit notification to Permit Online.org portal. nit if construction has not commenced. t-of-ways owned and maintained by Fort Bend County only, |
| Comr notice | | d carried, it is ORDERED, ADJUDGED AND DECREED that said the Commissioners Court of Fort Bend County, Texas, and |
| Signa By: | County Engineer | Presented to Commissioners Court and approved. Date Recorded 11-9-20 8 Comm. Court No. 12C |
| Ву: | N/A Drainage District Engineer/Manager | Clerk of Commissioners Court By: Walles Deputy |
| | 0 | |





PERMIT APPLICATION REVIEW FORM FOR CABLE, CONDUIT, AND POLE LINE ACTIVITY IN FORT BEND COUNTY

Fort Bend County Engineering Department 301 Jackson Suite 401


301 Jackson Suite 401 Richmond, Texas 77469 281.633.7500 Permits@fortbendcountytx.gov

| | X Right of Way Permit | | |
|-----------------------------------|---------------------------------|---|---|
| Γ | Commercial Driveway F | Permit | |
| į | Permit No: 2018-22037 | | |
| | | | |
| | | activity in Fort Bend County" and accompriate regulations set by Commissioner's | |
| (1) COMPLETE APPLICATION FORM: | | | |
| X a. Name of road, stree | et, and/or drainage ditch affec | ted. | |
| x b. Vicinity map showir | g course of directions | | |
| x c. Plans and specificati | ons | | |
| (2) BOND: | | | |
| County Attorney, apprappicable. | oval when | | |
| X Perpetual bond currer posted. | Bond No: | Amount: \$50,000.00 | |
| Performance bond sub | omitted. Bond No: | Amount: | |
| Cashier's Check | Check No: | Amount: | |
| (3) DRAINAGE DISTRICT APPROV | AL (WHEN APPLICABLE): | | |
| Drainage District Approval | | Date | |
| | | | |
| We have reviewed this project and | agree it meets minimum req | uirements. | |
| La Elte | _ | 10/29/2018 | 3 |
| Permit Administrator | | Date | |

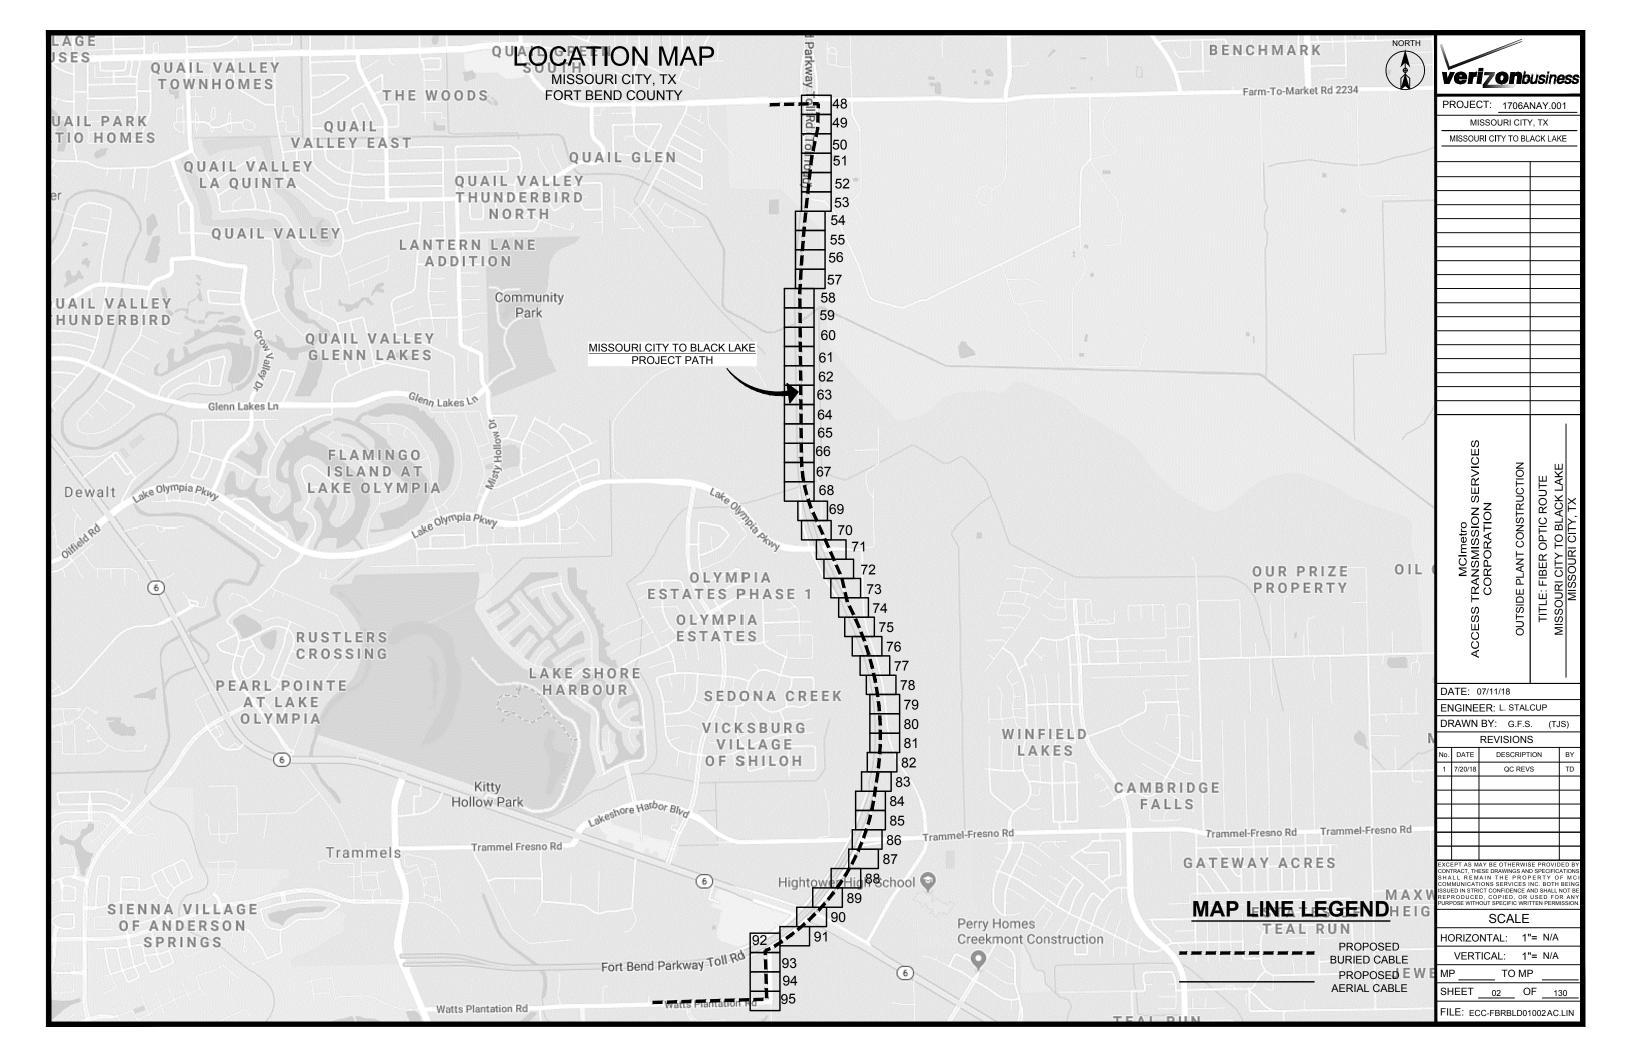

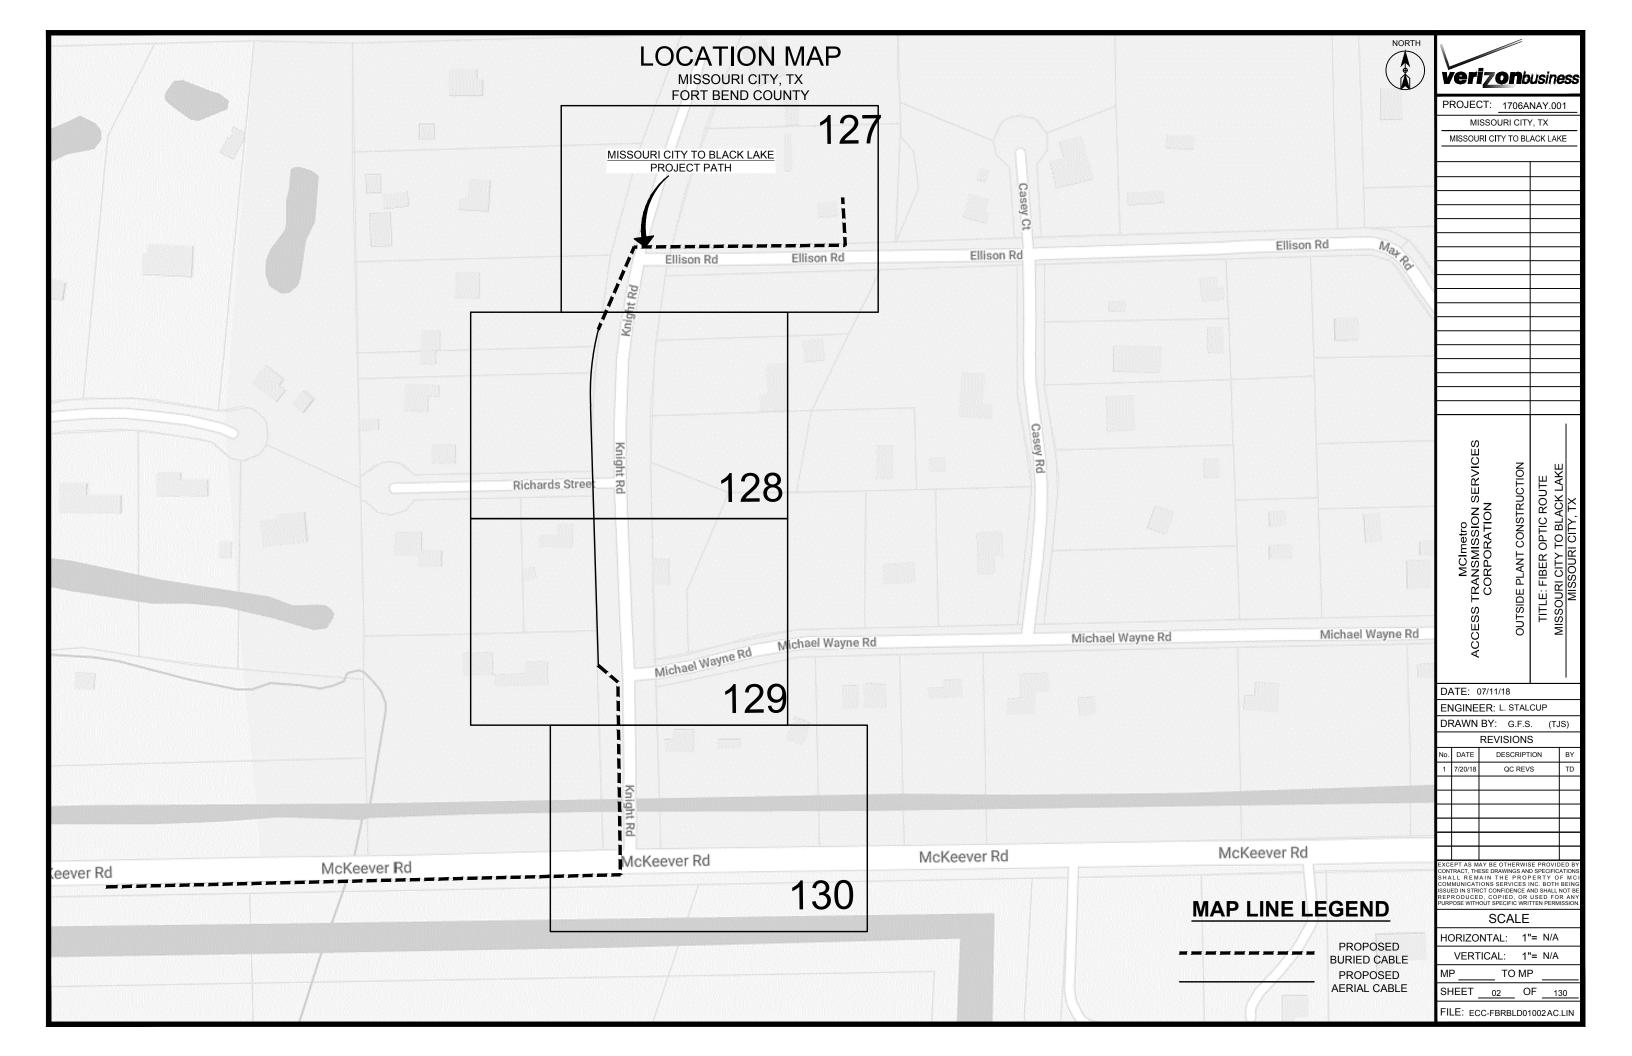

TRAFFIC CONTROL PLAN DETAILS

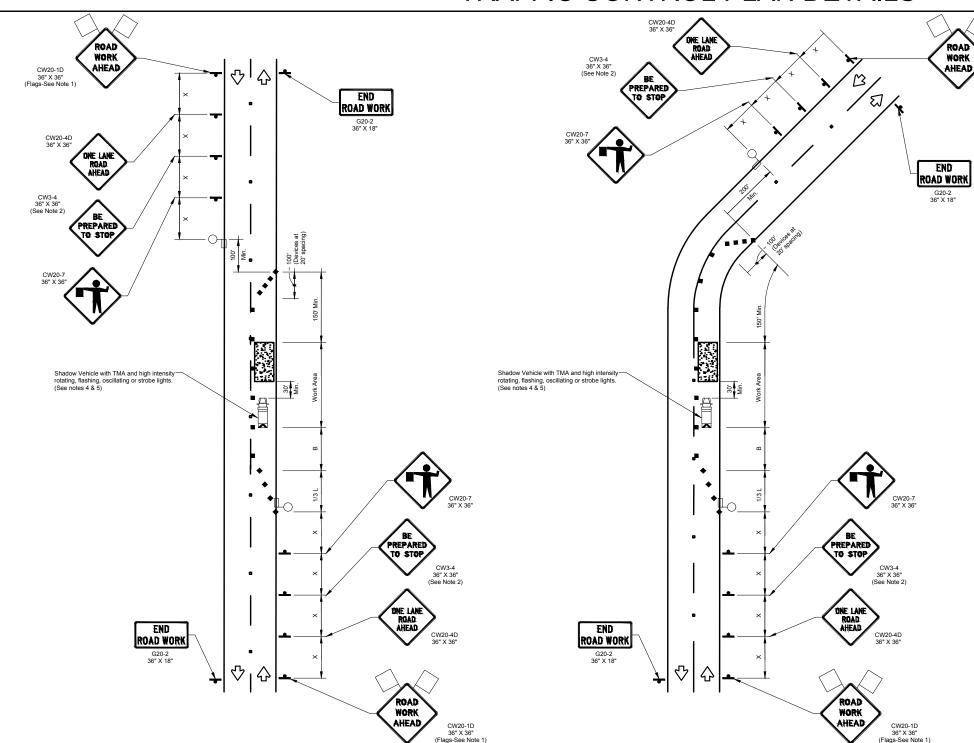

ONE-LANE TWO-WAY SINGLE LANE CLOSURE CONTROL WITH FLAGGERS (ON CURVED SECTION OF ROADWAY)

| NO. | REVISIONS | DATE | NAME |
|-------------|---|---------|------|
| 1 | UPDATED DEPARTMENT NAME & GENERAL NOTES | 4/16/15 | BSH |
| \triangle | | | |
| \triangle | | | |
| \triangle | | | |
| | | | |

ONE-LANE TWO-WAY SINGLE LANE CLOSURE

CONTROL WITH FLAGGERS

(ON STRAIGHT SECTION OF ROADWAY)

HARRIS COUNTY ENGINEERING DEPARTMENT



TEO, LLC 5510 Community DRIVE Houston, Texas 77005 281-536-5123 OFFICE 713-668-6334 FAX

TRAFFIC CONTROL PLAN SECTION SHALL BE COMPLETED BY ENGINEER

| ROADWAY | POSTED SPEED | TAPER LENGTH | SPACING CHANNELIZING DEVICES | | SIGN SPACING | BUFFER SPACE |
|-------------------------|-----------------|-----------------|------------------------------------|---------|-----------------|-----------------|
| | | | TAPER | TANGENT | | |
| ELLISM RD. | 30 MPH | 180' | 30' | 60' | 120' | 90' |
| KNIGHT RD. | 30 MPH | 180' | 30' | 60' | 120' | 90' |
| MOORE RD. | 30 MPH | 180' | 30' | 60' | 120' | 90' |
| 5TH ST. | 35 MPH | 245' | 35' | 70' | 160' | 120' |
| COURT RD. | 35 MPH | 245' | 35' | 70' | 160' | 120' |
| FT.BEND PKWY (TOLL RD.) | 40 MPH | 320' | 40' | 80' | 240' | 155' |
| MCKEEKER RD. | 40 MPH | 320' | 40' | 80' | 240' | 155' |
| WATT PLANTATION RD. | 40 MPH | 320' | 40' | 80' | 240' | 155' |
| | | | | | | |

| LEGEND | | | | | | | | |
|-------------|---|-------------|--|--|--|--|--|--|
| //// | Type 3 Barricade | 88 | Channelizing Devices | | | | | |
| 中 | Heavy Work Vehicle | | Truck Mounted Attenuator (TMA) | | | | | |
| | Trailer Mounted Flashing Arrow Board | (M) | Portable Changeable Message Sign (PCMS) | | | | | |
| - | Sign | \frac{1}{2} | Traffic Flow | | | | | |
| \triangle | Flag | Lo | Flagger | | | | | |

| Posted Speed | Formula | Minimum Desirable Taper Lengths "L" * * | | Suggested Maximum Spacing of Channelizing Devices | | Minimum Sign Spacing "X" | Suggested Longitudinal Buffer Space | |
|-----------------|-----------------|--|---------------|--|---------------|-----------------------------------|---|------|
| | | 10' Offset | 11' Offset | 12' Offset | On a Taper | On a Tangent | Distance | "B" |
| 30 | ws ² | 150' | 165' | 180' | 30' | 60' | 120' | 90' |
| 35 | L= WS 60 | 205' | 225' | 245' | 35' | 70' | 160' | 120' |
| 40 | 60 | 265' | 295' | 320' | 40' | 80' | 240' | 155' |
| 45 | | 450' | 495' | 540' | 45' | 90' | 320' | 195' |
| 50 | | 500' | 550' | 600' | 50' | 100' | 400' | 240' |
| 55 | I=WS | 550' | 605' | 660' | 55' | 110' | 500' | 295' |
| 60 | L=VVO | 600' | 660' | 720' | 60' | 120' | 600' | 350' |
| 65 | | 650' | 715' | 780' | 65' | 130' | 700' | 410' |
| 70 | | 700' | 770' | 840' | 70' | 140' | 800' | 475' |
| 75 | | 750' | 825' | 900' | 75' | 150' | 900' | 540' |

- Taper lengths have been rounded off.

GENERAL NOTES

- 1. Flags attached to signs where shown are OPTIONAL.
 2. All traffic control devices illustrated are REQUIRED, except those denoted with the triangle symbol are OPTIONAL.
 3. Inactive work vehicles or other equipment should be parked near the right-of-way line and not parked on the paved shoulder.
 4. A Shadow Vehicle with a TMA should be used anytime it can be positioned 30 to 100 feet in advance of the area of crew exposure without adversely affecting the performance or quality of the work. If workers are no longer present but road or work conditions require the traffic control to remain in place, Type 3 Barricades or other channelizing devices may be substituted for the Shadow Vehicle and TMA.
 5. Additional Shadow Vehicles with TMAs may be positioned off the paved surface, next to those shown in order to protect wider work spaces.

- Additional Shadow Vehicles with TMAs may be positioned off the paved surface, next to those shown in order to protect wider work spaces.
 Contractor shall provide and install traffic control devices in conformance with part VI of Texas Manual on Uniform Traffic Control Devices (TMUTCD Latest edition with revisions) during construction.
 No lanes shall be blocked from 7am to 9am and 4pm to 6:30pm Monday thur Friday.
 Off duty police officers/laggers are required to direct traffic when applicable.
 If project is within 400 feet from a signalized intersection, the Contractor shall contact Harris County Engineering Department, Traffic Signal Maintenance at (713) 881-3210 five (5) days prior to the start of construction.

ERVIN CABLE CONSTRUCTION

RAFFIC CONTROL PLAN (RIGHT LANE CLOSURE

| verizonbusiness |
|-----------------|

PROJECT: 1706ANAY.001 MISSOURI CITY TO BLACK LAKE CONSTRUCTION DATE: 7/6/18 REVISIONS

ENGINEER: L. STALCUP DRAWN BY: G.F.S.

TITLE: FIBER OPTIC ROUTE MISSOURI CITY TO BLACK LAKE MISSOURI CITY, TX

DESCRIPTION

EPRODUCED, COPIED, OR USED FOR AN IRPOSE WITHOUT SPECIFIC WRITTEN PERMISSIO

SCALE

39

SHEET NO:


8A /130


HORIZONTAL: 1"= N/A VERTICAL: 1"= N/A

TO MP SHEET 8A OF 130

FILE: ECC-FBRBLD01008BC.LIN

TRAFFIC CONTROL PLAN DETAILS

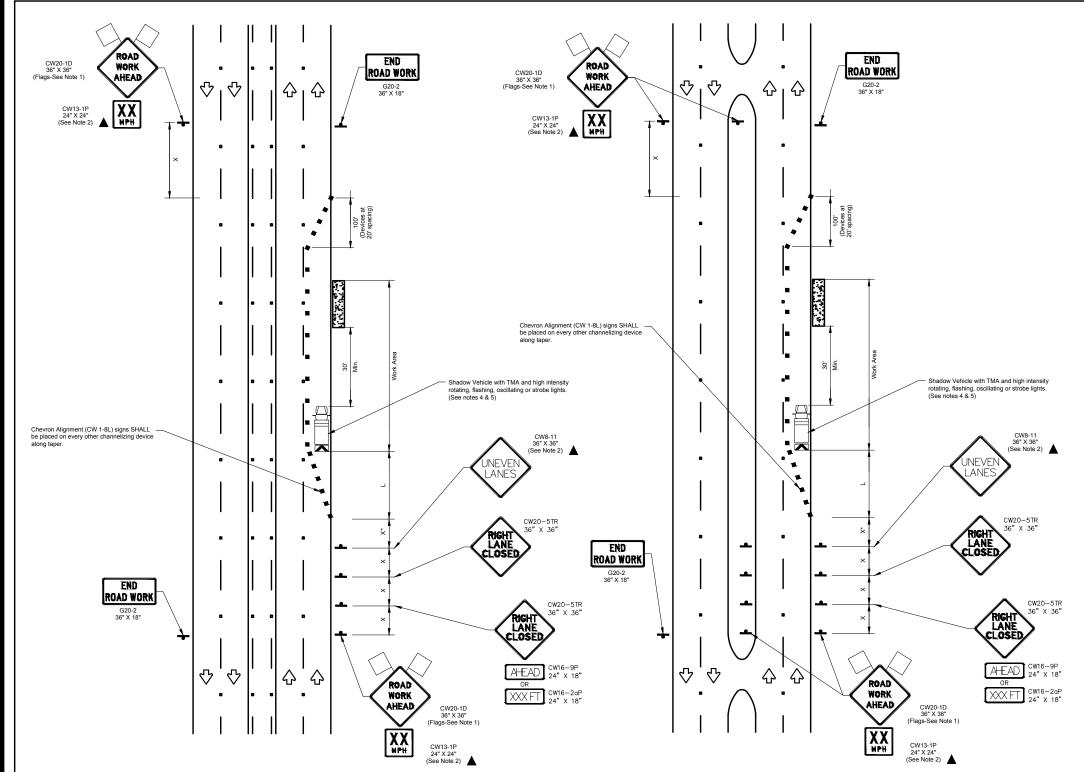

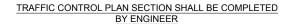

| ROADWAY | POSTED SPEED | TAPER LENGTH | CHANN DEV | CING IELIZING ICES | SIGN SPACING | BUFFER SPACE | |
|-------------|-----------------|-----------------|--------------|--------------------------|-----------------|-----------------|--|
| | | | TAPER | TANGENT | | | |
| TEXAS PKWY | 45 MPH | 540' | 45' | 90' | 320' | 195' | |
| SIENNA PKWY | 45 MPH | 540' | 45' | 90' | 320' | 195' | |
| | | | | | | | |
| | | | | | | | |
| | | | | | | | |
| | | | | | | | |

| | LEGEND | | | | | | | | |
|------------|---|-----|--|--|--|--|--|--|--|
| | Type 3 Barricade | 8 8 | Channelizing Devices | | | | | | |
| | Heavy Work Vehicle | | Truck Mounted Attenuator (TMA) | | | | | | |
| | Trailer Mounted Flashing Arrow Board | M | Portable Changeable Message Sign (PCMS) | | | | | | |
| • | Sign | ₹ | Traffic Flow | | | | | | |
| \bigcirc | Flag | Lo | Flagger | | | | | | |

| Posted Speed | Formula | Minimum Desirable Taper Lengths "L" | | | Suggested Maximum Spacing of Channelizing Devices | | Minimum Sign Spacing "X" | Suggested Longitudinal Buffer Space |
|-----------------|-----------------|---|---------------|---------------|--|------|-----------------------------------|---|
| | | 10' Offset | 11' Offset | 12' Offset | On a On a Taper Tangent | | Distance | "B" |
| 30 | ws ² | 150' | 165' | 180' | 30' | 60' | 120' | 90' |
| 35 | L= WS 60 | 205' | 225' | 245' | 35' | 70' | 160' | 120' |
| 40 | 60 | 265' | 295' | 320' | 40' | 80' | 240' | 155' |
| 45 | | 450' | 495' | 540' | 45' | 90' | 320' | 195' |
| 50 | | 500' | 550' | 600' | 50' | 100' | 400' | 240' |
| 55 | I=WS | 550' | 605' | 660' | 55' | 110' | 500' | 295' |
| 60 | | 600' | 660' | 720' | 60' | 120' | 600' | 350' |
| 65 | | 650' | 715' | 780' | 65' | 130' | 700' | 410' |
| 70 | | 700' | 770' | 840' | 70' | 140' | 800' | 475' |
| 75 | | 750' | 825' | 900' | 75' | 150' | 900' | 540' |

- * Conventional Roads Only
- ** Taper lengths have been rounded off.
- L=Length of Taper(FT) W=Width of Offset(FT) S=Posted Speed(MPH)

GENERAL NOTES

- . Flags attached to signs where shown are OPTIONAL.
 . All traffic control devices illustrated are REQUIRED, except those denoted with the triangle symbol are OPTIONAL.
- . Inactive work vehicles or other equipment should be parked near the right-of-way line and not parked on the
- A Shadow Vehicle with a TMA should be used anytime it can be positioned 30 to 100 feet in advance of the A Shadow Vehicle with a TMA should be used anytime it can be positioned 30 to 100 feet in advance of the
 area of crew exposure without adversely affecting the performance or quality of the work. If workers are no
 longer present but road or work conditions require the traffic control to remain in place, Type 3 Barricades
 or other channelizing devices may be substituted for the Shadow Vehicle and TMA.
 Additional Shadow Vehicles with TMAs may be positioned off the paved surface, next to those shown in
 order to protect wider work spaces.
 Contractor shall provide and install traffic control devices in conformance with part VI of Texas Manual on
 Uniform Traffic Control Devices (TMUTCD - Latest edition with revisions) during construction.
 No lanes shall be blocked from 7am to 9am and 4pm to 8:30pm Monday thru Friday.
 Off duty police officers/flaggers are required to direct traffic when applicable.
 If project is within 400 feet from a signalized intersection, the Contractor shall contact Harris County
 Engineering Department, Traffic Signal Maintenance at (713) 881-3210 five (5) days prior to the start of
 construction.

| NO. | KEVISIONS | DATE | INA. |
|-----------|---|---------|------|
| Λ | UPDATED DEPARTMENT NAME & GENERAL NOTES | 4/16/15 | BSI |
| | | | |
| | | | |
| | | | |
| \wedge | | | |

RIGHT LANE CLOSURE (5 LANE ROAD)

HARRIS COUNTY ENGINEERING DEPARTMENT



RIGHT LANE CLOSURE (4 LANE BOULEVARD ROAD)

TEO, LLC 5510 Community DRIVE Houston, Texas 77005 281-536-5123 OFFICE 713-668-6334 FAX teollc@gmail.com FIRM # F-8978

| PROJECT TITI | ^{e:} 7906anay.001 Missouri City to bla | CK LAKE |
|-------------------|---|------------------|
| DRAWN BY: GFS | ERVIN CABLE CONSTRUCTION | HCED STANDARD |
| CK'D BY: GFS | SHEET DESCRIPTION: TRAFFIC CONTROL PLAN (RIGHT LANE CLOSURE) | 41 |
| SCALE: N.T.S. | | SHEET NO: |
| DATE: 07/06/18 | APPROVED BY: | 8B / 130 |



PROJECT: 1706ANAY.001 MISSOURI CITY, TX MISSOURI CITY TO BLACK LAKE

> CONSTRUCTION TITLE: FIBER OPTIC ROUTE MISSOURI CITY TO BLACK LAKE MISSOURI CITY, TX PLANT

DATE: 7/6/18 ENGINEER: L. STALCUP

DRAWN BY: G.F.S. (TJS)

REVISIONS DESCRIPTION

EXCEPT AS MAY BE OTHERWISE PROVIDED B CONTRACT, THESE DRAWINGS AND SPECIFICATION SHALL REMAIN THE PROPERTY OF M COMMUNICATIONS SERVICES INC. BOTH BEIN ISSUED IN STRICT CONFIDENCE AND SHALL NOT REPRODUCED, COPIED, OR USED FOR AN PURPOSE WITHOUT SPECIFIC WRITTEN PERMISSIO SCALE

HORIZONTAL: 1"= N/A VERTICAL: 1"= N/A

TO MP

SHEET 8B OF <u>130</u> FILE: ECC-FBRBLD01008CC.LIN

Velasquez, Courtney

From:

Keith Creekmore < kcreekmore@goldenfieldservices.com>

Sent:

Friday, September 14, 2018 2:05 PM

To:

Velasquez, Courtney; marcus.armijo@verizon.com; warren.hardy@ervincable.com;

brad.creekmore@yahoo.com

Cc:

Peterson, Jillian; Eglinton, Sean; Gary Gehbauer

Subject:

RE: Follow up on Permit 2018-22037 - MCI

Courtney,

Yes we still need that portion of the permit. Please process.

Thanks,

Keith

From: Velasquez, Courtney < Courtney. Velasquez@fortbendcountytx.gov>

Sent: Friday, September 14, 2018 1:58 PM

To: marcus.armijo@verizon.com; Keith Creekmore < kcreekmore@goldenfieldservices.com >;

warren.hardy@ervincable.com; brad.creekmore@yahoo.com

Cc: Peterson, Jillian < Jillian.Peterson@fortbendcountytx.gov>; Eglinton, Sean < Sean.Eglinton@fortbendcountytx.gov>;

Gary Gehbauer < GGehbauer @bgeinc.com>

Subject: FW: Follow up on Permit 2018-22037 - MCI

Good afternoon,

I know you have been waiting a while for the answer on the above referenced permit. I will only be processing it strictly for the FBC section on the revised site map page 2. If you still need this portion of the permit let me know.

The rest of this permit that has been in question by the FBTRA will be denied. Please see the reason below. The TAC Utilities statement is attached above.

"We need to deny this permit.

You can let them know that since this is a controlled access facility, we can not permit installation of utilities that must be accessed from the main lanes or ramps."

Thank you for your patients.

Courtney Velasquez Clerk III

Fort Bend County Engineering

301 Jackson St., Suite 401 | Richmond, TX 77469 Email: Courtney.Velasquez@fortbendcountytx.gov

Phone: 281-633-7516

From: Velasquez, Courtney < Courtney. Velasquez@fortbendcountytx.gov>

Sent: Friday, September 14, 2018 10:56 AM

Subject: FW: Follow up on Permit 2018-22037 - MCI

I did see this email and I got the attached memo here but, I need a little help applying the information. I need to know does that mean I can approve this permit or are we denying it?

In the mean time since we have been discussing this permit, they have revised the site map only to include the fort bend county area (see page 2 of the revised site plan). so I am going to approve it for that area.

However to refresh your memory, if you need it like it do, I have attached the original map for your reference. Is there a note that I need to include with my approval for them to follow because of the new guidelines I have been given?

Or are they ok to proceed.

Thank you for helping me ©

From: Staigle, Rick

Sent: Monday, September 10, 2018 3:22 PM

To: Development < Development@fortbendcountytx.gov >; Permits < Permits@fortbendcountytx.gov >; Construction

<Construction@fortbendcountytx.gov>; Velasquez, Courtney <Courtney.Velasquez@fortbendcountytx.gov>

Subject: FW: Follow up on Permit 2018-22037 - MCI

See the attached related to utilities along controlled access facilities. The TRA has determined they don't want to allow longitudinal utilities where there are not frontage roads or other access options. Let me know if there are any questions.

Rick J. Staigle, PE, PTOE First Assistant County Engineer Fort Bend County

From: Gary Gehbauer < GGehbauer@bgeinc.com > Sent: Monday, September 10, 2018 3:17 PM

To: Staigle, Rick < Rick.Staigle@fortbendcountytx.gov > Subject: RE: Follow up on Permit 2018-22037 - MCI

Rick,

I've highlighted the section on the 2 page of the attachment. Please let me know if you need anything else. Thanks,

Gary

Gary Gehbauer, PE BGE 10777 Westheimer, Suite 400 Houston, Texas 77042 (281)558-8700 voice (281)558-9706 fax ggehbauer@bgeinc.com

From: Velasquez, Courtney

Sent: Monday, September 10, 2018 2:07 PM

Cc: Eglinton, Sean < Sean. Eglinton@fortbendcountytx.gov > Subject: FW: Follow up on Permit 2018-22037 - MCI

Please see the response below regarding utility lines across toll road property. Should I deny applications or do we need to continue working with toll road?

From: Shima Jalalipour <shima@mullerlawgroup.com>

Sent: Monday, September 10, 2018 12:39 PM

To: Velasquez, Courtney < Courtney. Velasquez@fortbendcountytx.gov >

Subject: FW: Follow up on Permit 2018-22037 - MCI

Hi Courtney,

For safety reasons, longitudinal placement of utility lines along controlled access roads (i.e., the toll roads) in places where there are no frontage roads should not be permitted (unless there is alternative/adjacent property access).

Please let me know if you have any questions.

Sincerely, Shima

Shima Jalalipour The Muller Law Group, PLLC

From: Velasquez, Courtney < Courtney. Velasquez@fortbendcountytx.gov >

Sent: Friday, September 07, 2018 12:38 PM
To: Gary Gehbauer < GGehbauer@bgeinc.com>

Cc: Slawinski, Stacy < Stacy. Slawinski@fortbendcountytx.gov >; Peterson, Jillian < Jillian. Peterson@fortbendcountytx.gov >; Eglinton, Sean < Sean. Eglinton@fortbendcountytx.gov >; Lopez, Carmen < Carmen. Lopez@fortbendcountytx.gov >; Brad Creekmore (brad.creekmore@yahoo.com) < brad.creekmore@yahoo.com >

Subject: RE: Follow up on Permit 2018-22037 - MCI

Hi Gary, I am looking at my notes and I am not sure if I missed the resolution to this question on the permits.

Sorry to bother but has there been any update?

From: Gary Gehbauer < GGehbauer@bgeinc.com >

Sent: Thursday, August 23, 2018 2:31 PM

To: Velasquez, Courtney < Courtney.Velasquez@fortbendcountytx.gov

Cc: Slawinski, Stacy < Stacy.Slawinski@fortbendcountytx.gov >; Peterson, Jillian < Jillian.Peterson@fortbendcountytx.gov >; Eglinton, Sean < Sean.Eglinton@fortbendcountytx.gov >; Lopez, Carmen < Carmen.Lopez@fortbendcountytx.gov >; Brad Creekmore (brad.creekmore@yahoo.com) < brad.creekmore@yahoo.com >

Subject: RE: Follow up on Permit 2018-22037 - MCI

Good afternoon Courtney,

Coincidentally, I spoke to the toll road attorney's office today about these permits for utilities along the Fort Bend Parkway. They are wrapping up their review which will then be submitted to the authority for final recommendation. It will probably be at least another week before I would expect any additional movement on this.

Thanks, Gary

Gary Gehbauer, PE BGE 10777 Westheimer, Suite 400 Houston, Texas 77042 (281)558-8700 voice (281)558-9706 fax ggehbauer@bgeinc.com

From: Velasquez, Courtney [mailto:Courtney.Velasquez@fortbendcountytx.gov]

Sent: Thursday, August 23, 2018 2:11 PM

To: Gary Gehbauer < GGehbauer@bgeinc.com >

Cc: Slawinski, Stacy < Stacy.Slawinski@fortbendcountytx.gov >; Peterson, Jillian < Jillian.Peterson@fortbendcountytx.gov >; Eglinton, Sean < Sean.Eglinton@fortbendcountytx.gov >; Lopez, Carmen < Carmen.Lopez@fortbendcountytx.gov >; Brad

Creekmore (brad.creekmore@yahoo.com) < brad.creekmore@yahoo.com>

Subject: RE: Follow up on Permit 2018-22037 - MCI

Hi Gary,

Following up on this permit we are still pending. Is there any kind of resolution as of yet?

Please let me know.

Thank you,

Plat submittal deadline for the September 11th Commissioners Court agenda is Thursday, August 30th by 5pm.

Courtney Velasquez Clerk III Fort Bend County Engineering

301 Jackson St., Suite 401 | Richmond, TX 77469 Email: Courtney.Velasquez@fortbendcountytx.gov

Phone: 281-633-7516

From: Gary Gehbauer < GGehbauer@bgeinc.com >

Sent: Monday, August 13, 2018 12:45 PM

To: Velasquez, Courtney < Courtney. Velasquez@fortbendcountytx.gov>

Cc: Slawinski, Stacy < Stacy.Slawinski@fortbendcountytx.gov; Peterson, Jillian < Jillian.Peterson@fortbendcountytx.gov;

Eglinton, Sean <Sean.Eglinton@fortbendcountytx.gov>; Lopez, Carmen <Carmen.Lopez@fortbendcountytx.gov>

Subject: RE: Follow up on Permit 2018-22037 - MCI

Courtney,

I'm still waiting on receiving direction from the authority on both permits.

Gary Gehbauer, PE BGE 10777 Westheimer, Suite 400 Houston, Texas 77042 (281)558-8700 voice (281)558-9706 fax ggehbauer@bgeinc.com From: Velasquez, Courtney [mailto:Courtney.Velasquez@fortbendcountytx.gov]

Sent: Monday, August 13, 2018 11:54 AM

To: Gary Gehbauer < GGehbauer@bgeinc.com>

Cc: Slawinski, Stacy <<u>Stacy.Slawinski@fortbendcountytx.gov</u>>; Peterson, Jillian <<u>Jillian.Peterson@fortbendcountytx.gov</u>>;

Eglinton, Sean < Sean. Eglinton@fortbendcountytx.gov >; Lopez, Carmen < Carmen.Lopez@fortbendcountytx.gov >

Subject: Follow up on Permit 2018-22037 - MCI

Hello Gary,

I am just following up on a couple of the Permit applications we are pending for your approval.

Any update?

Thank you,

Courtney Velasquez Clerk III Fort Bend County Engineering

301 Jackson St., Suite 401 | Richmond, TX 77469 Email: Courtney. Velasquez@fortbendcountytx.gov

Phone: 281-633-7516

From: Gary Gehbauer < GGehbauer@bgeinc.com >

Sent: Tuesday, July 24, 2018 12:23 PM

To: Velasquez, Courtney < Courtney. Velasquez@fortbendcountytx.gov>

Cc: Slawinski, Stacy < Stacy.Slawinski@fortbendcountytx.gov; Peterson, Jillian < Jillian.Peterson@fortbendcountytx.gov;

Eglinton, Sean < Sean. Eglinton@fortbendcountytx.gov >

Subject: RE: Permit 2018-22030 & 2018-22037

CAUTION: This email originated from outside of the organization. Do not click links or open attachments unless you recognize the sender and know the content is safe.

Courtney,

I had seen this one sent by MCI's engineer. At that time, we thought that utilities were permitted along the Parkway, but now we are understanding that utilities are only permitted where frontage roads exist. This is because it is a controlled access road and the only access to the utility will be from the main lanes. Access from the main lanes is not permitted. Therefore, we may need to deny this permit.

I'm trying to get the final confirmation from the toll road attorney's office. Thanks,

Gary

Gary Gehbauer, PE BGE 10777 Westheimer, Suite 400 Houston, Texas 77042 (281)558-8700 voice (281)558-9706 fax ggehbauer@bgeinc.com From: Velasquez, Courtney [mailto:Courtney.Velasquez@fortbendcountytx.gov]

Sent: Tuesday, July 24, 2018 12:09 PM

To: Gary Gehbauer < GGehbauer@bgeinc.com >

Cc: Slawinski, Stacy < Stacy.Slawinski@fortbendcountytx.gov >; Peterson, Jillian < Jillian.Peterson@fortbendcountytx.gov >;

Eglinton, Sean < Sean. Eglinton@fortbendcountytx.gov >

Subject: RE: Permit 2018-22030 & 2018-22037

Gary,

I was double checking on my permits and I believe that I only sent you the site plan for the 2018-22030 and it did not show a section on Fort Bend Parkway.

But on this Permit for Knight Rd. is actually does have contact with the Fort Bend Parkway. Can you please check this site map out for me and advise.

Thank you.

Courtney Velasquez Clerk III Fort Bend County Engineering

301 Jackson St., Suite 401 | Richmond, TX 77469 Email: <u>Courtney.Velasquez@fortbendcountytx.gov</u>

Phone: 281-633-7516

From: Velasquez, Courtney

Sent: Friday, July 13, 2018 2:30 PM

To: 'Gary Gehbauer' < GGehbauer@bgeinc.com>

Cc: Slawinski, Stacy < Stacy.Slawinski@fortbendcountytx.gov; Peterson, Jillian < Jillian.Peterson@fortbendcountytx.gov;

Eglinton, Sean <Sean.Eglinton@fortbendcountytx.gov>

Subject: Permit 2018-22030 & 2018-22037

Gary I am sending these to you for review, It is from MCI. There are two of them with the same site map. I will list the descriptions below separately:

2018-22030 - 1206 Guadalupe St. Stafford TX:

"Proposed buried fiber optic cable installation entering Ft. Bend Co. ROW approximately 280' Southwest of Gaudalupe St. on the South of 5th street continue northeast to the southwest corner of 5th street and Moore Rd. then continue south for approximatel"

2018-22037 - Knight Rd.:

"Buried and Aerial Fiber Optic cable installation along Ft. Bend County Toll Rd, Knight Rd.. and Ellison Rd."

Thank you

Courtney Velasquez Clerk III Fort Bend County Engineering

301 Jackson St., Suite 401 | Richmond, TX 77469 Email: Courtney. Velasquez@fortbendcountytx.gov

Phone: 281-633-7516