

Modification/Change Order No.1

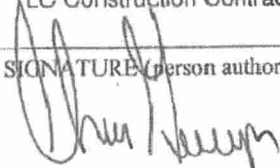
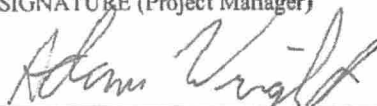

Bid Number: 20-063

Fort Bend County, Texas

EWP – Cane Island Branch of Buffalo Bayou Channel Bank Stabilization Phase VI

Fort Bend County, Texas

July 24, 2020

CHANGE ORDER/MODIFICATION NO. 1		Effective Date:	Page 1 of 2
Contract: # 20-063	Dated: 12/16/2019	Project: EWP – Cane Island Branch of Buffalo Bayou Channel Bank Stabilization Phase VI	
Issued By (Contracting Local Organization): Fort Bend County		Issued To (Contractor): TLC Construction Contract Services	
TYPE OF MODIFICATION (check appropriate box below)			
<input checked="" type="checkbox"/>	CHANGE ORDER: Issued pursuant to Article 14.4 the changes set forth below are made by this modification.		
Contract Price	\$ 10,294,330.00	PERFORMANCE TIME: Add 52 Calendar Days	
Net Increase in Contract Price:	\$ 1,316,292.28		
REVISED Contract Price:	\$11,610,622.28		
ATTACHMENTS (If none, so state.):			
This modification is hereby made a part of the contract. Except as provided herein, all terms and conditions of the original contract (as revised) remain unchanged and in full force and effect.			
CONTRACTOR'S RELEASE OF CLAIMS			
In consideration of the modification agreed to herein as complete equitable adjustment for the Contractors proposal, dated 7-6-2020, the Contractor hereby releases Fort Bend County from any and all liability under this contract for further equitable adjustments attributable to such facts or circumstances concerning the added work for the above added work, including all impacts to the work, overhead and profit.			
Recommended By:(print or type name/title of signer)			
Thomas P. Beach, PE M&E Consultants <i>Thomas P. Beach</i>			
Important Note: Contractor IS required to sign this document and return two (2) copies to the issuing office.			
CONTRACTOR (print or type name/title of signer) Chris Gwyn TLC Construction Contract Services		Sponsors/Contracting Local Organization Adam Wright Fort Bend County Drainage District	
SIGNATURE (person authorized to sign)	DATE	SIGNATURE (Project Manager)	DATE
	7-27-2020		7/27/20
		SIGNATURE(COUNTY JUDGE)	DATE
		 <small>County Judge KP George</small>	8-4-2020

Modification/Change Order No.1
 Fort Bend County, Texas
 EWP - Cane Island Branch of Buffalo Bayou Channel Bank Stabilization Phase 6
 Fort Bend County, Texas
 July 24, 2020

DESCRIPTION OF MODIFICATION/CHANGE ORDER

Pursuant to General Condition, Article 14.4, the contract shall be modified as following;

Sites 317, 316, 100, and 315 shall be modified as shown on the attached drawings. Compensation shall be in accordance with the applicable added items below and measurement shall be in accordance with the contract specified methods. Contractor Quality Control shall be accomplished in accordance with Construction Specification 94 for the added work.

52 Calendar days shall be added to the performance time for the additional work required.

Changes to the Bid Schedule:

Item No.	Work or Material	Spec.	Quantity	Units	Unit Price	Amount
6	Steel Sheet Pilings (increase by 5,046 SF to 159,773 SF, contract price increase of \$ 222,024.00)	13	159,773	SF	\$ 44.00	\$ 7,030,012.00
7	Drainfill (increase by 820 CY to 14,152 CY, contract price increase of \$ 37,720.00)	24	14,152	CY	\$46.00	\$ 650,992.00
8	Rock Riprap (increase by 3,408 tons to 17,042 tons, contract price increase of \$269,232.00)	61	17,042	Tons	\$79.00	\$1,346,318.00
20	Concrete Block Mat (decrease by 3,113 SF to 61,887 SF, contract price decrease of \$ -19,767.55)	496	61,887	SF	\$6.35	\$392,982.45

Add Item No.	Work or Material	Spec.	Quantity	Units	Unit Price	Amount
8-A	Rock Riprap	61	5,510	Tons	\$99.55	\$548,520.50
21	Added Site Preparation Site 100	420	1	LS	\$XXX	\$44,077.00
22	Added Site Preparation Site 315	420	1	LS	\$XXX	\$17,015.70

Modification/Change Order No. 1 (Con't.)

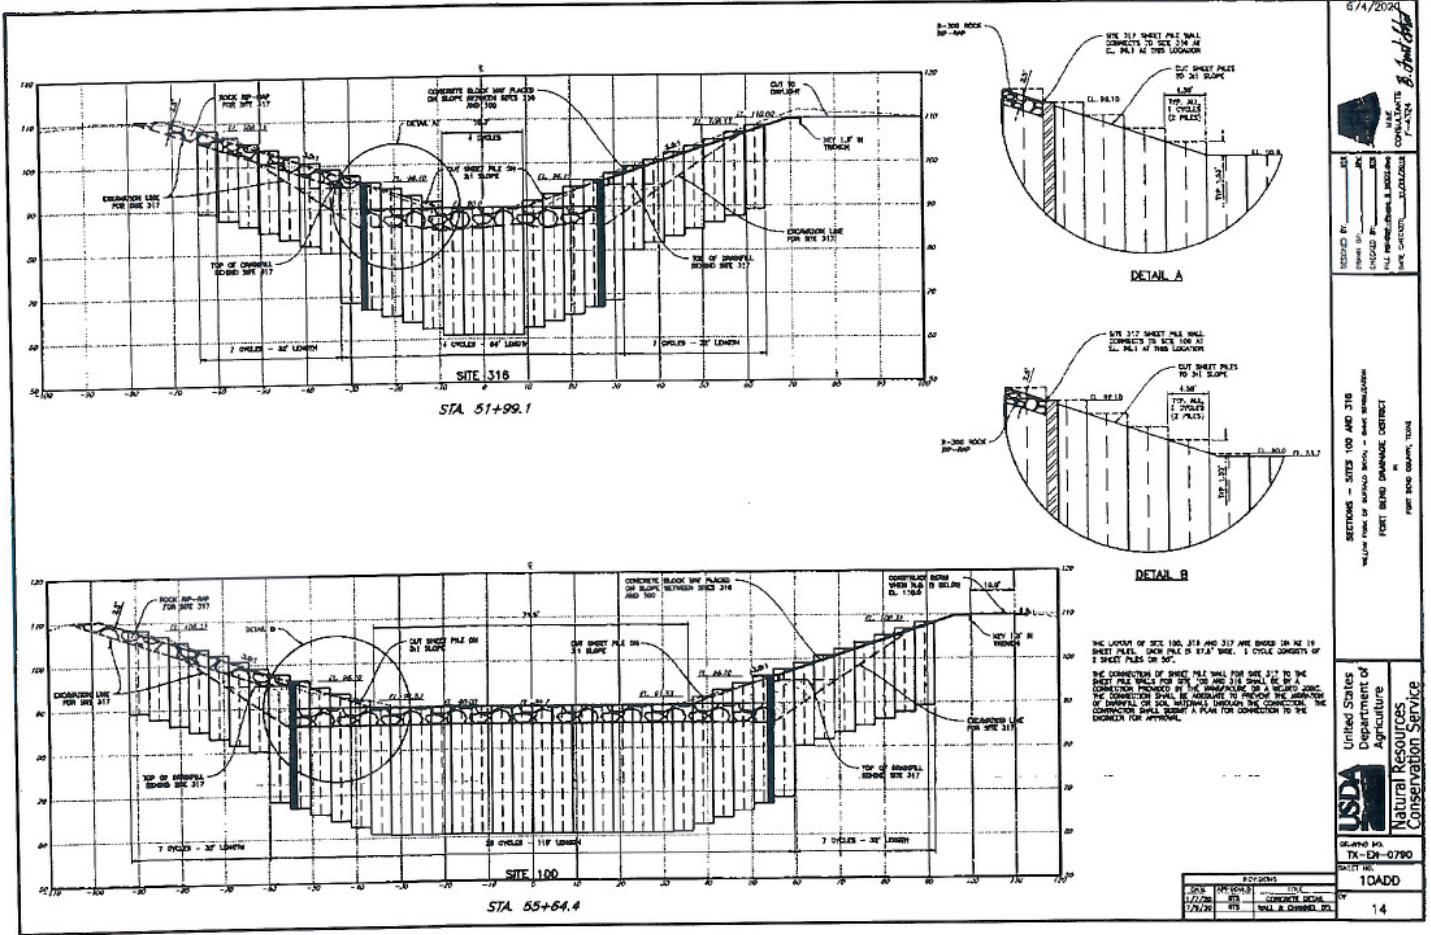
23	Added Site Preparation Site 316	420	1	LS	\$XXX \$8,474.23
24	Added Site Preparation Site 317	420	1	LS	\$XXX \$66,126.40
25	Added Surveys, Mob and Demob, Contractor Quality Control	7,8,94	1	LS	\$XXX \$117,870.00
26	Added Pipe Penetration	13	1	LS	\$XXX \$5,000.00

Contract price increase - \$ 1,316,292.28
Contract Performance time: - increase 52 Calendar days

CONTRACTOR'S STATEMENT OF RELEASE

In consideration of the modification agreed to herein as complete equitable adjustment for the Contractors proposal, dated 7-24-2020, the Contractor hereby releases Fort Bend County from any and all liability under this contract for further equitable adjustments attributable to such facts or circumstances concerning the added work for the above added work, including all impacts to the work, overhead and profit.

D:\Projects\100 and 316\100 and 316\100 and 316.dwg



6/4/2004

CONSULTANTS
 FORT BEND COUNTY, TEXAS

DESIGNED BY: []
 DRAWN BY: []
 CHECKED BY: []
 APPROVED BY: []

SECTIONS - SITES 100 AND 316
 W/IN FROM OF WINDWARD APPROX. - BANK STABILIZATION
 FORT BEND DAMAGE DISTRICT
 IN
 FORT BEND COUNTY, TEXAS

United States
 Department of
 Agriculture
 Natural Resources
 Conservation Service

SCALE: AS SHOWN
 TX-DR-0790
 SHEET NO. 10ADD
 14

CERTIFICATE OF INTERESTED PARTIES

FORM 1295

1 of 1

Complete Nos. 1 - 4 and 6 if there are interested parties.
Complete Nos. 1, 2, 3, 5, and 6 if there are no interested parties.

**OFFICE USE ONLY
CERTIFICATION OF FILING**

Certificate Number:
2020-649625

Date Filed:
07/28/2020

Date Acknowledged:
08/04/2020

1 Name of business entity filing form, and the city, state and country of the business entity's place of business.
TLC Construction Contract Services
Houston, TX United States

2 Name of governmental entity or state agency that is a party to the contract for which the form is being filed.
Fort Bent County

3 Provide the identification number used by the governmental entity or state agency to track or identify the contract, and provide a description of the services, goods, or other property to be provided under the contract.
Bid # - 20-063
Cane Island Branch of Buffalo Bayou Channel Bank Stabilization Phase VI

4	Name of Interested Party	City, State, Country (place of business)	Nature of interest (check applicable)	
			Controlling	Intermediary

5 Check only if there is NO Interested Party.

6 UNSWORN DECLARATION

My name is _____, and my date of birth is _____.

My address is _____, _____, _____, _____, _____.
(street) (city) (state) (zip code) (country)

I declare under penalty of perjury that the foregoing is true and correct.

Executed in _____ County, State of _____, on the _____ day of _____, 20____.
(month) (year)

Signature of authorized agent of contracting business entity
(Declarant)