

Modification/Change Order No.6

Bid Number: 21-020

PO #: 195195

Fort Bend County Drainage District

EWP – Oyster Creek Channel Bank Stabilization Phase II

Fort Bend County, Texas

October 21, 2021

CHANGE ORDER/MODIFICATION NO. 6		Effective Date:	Page 1 of 2
Contract: 21-020	Dated: 12/16/2019	Project: EWP – Oyster Creek Channel Bank Stabilization Phase II	
Issued By (Contracting Local Organization): Fort Bend County		Issued To (Contractor): NBG Constructors, Inc	
TYPE OF MODIFICATION (<i>check appropriate box below</i>)			
<input checked="" type="checkbox"/> CHANGE ORDER: Issued pursuant to Article 14.4 the changes set forth below are made by this modification.			
Contract Price	\$5,293,457.97	PERFORMANCE TIME:	
Net Increase in Contract Price:	\$ 47,500.00		
REVISED Contract Price:	\$5,340,957.97		
ATTACHMENTS (<i>If none, so state.</i>):			
This modification is hereby made a part of the contract. Except as provided herein, all terms and conditions of the original contract (as revised) remain unchanged and in full force and effect.			
CONTRACTOR'S RELEASE OF CLAIMS			
In consideration of the modification agreed to herein as complete equitable adjustment for the Contractors proposal, dated 10-2-2021, the Contractor hereby releases Fort Bend County from any and all liability under this contract for further equitable adjustments attributable to such facts or circumstances concerning the added work for the above added work, including all impacts to the work, overhead and profit.			
Recommended By:(print or type name/title of signer)			
Thomas P. Beach, PE M&E Consultants <i>Thomas P Beach</i>			
Important Note: Contractor IS required to sign this document and return two (2) copies to the issuing office.			
CONTRACTOR (print or type name/title of signer)		Sponsors/Contracting Local Organization	
Robert T. Rogers III Vice President		Adam Wright Fort Bend County Drainage District	
SIGNATURE (person authorized to sign)	DATE	SIGNATURE (County Judge)	DATE
Robert T. Rogers III <small>Digitally signed by Robert T Rogers III DN: c=US, o=NBG Constructors, Inc., ou=Robert T Rogers III, e=Rogers@nbgconstructors.com Reason: I am approving this document Location: Houston, TX Date: 2021-10-22 13:17:54 Foxit PhantomPDF Version: 9.7.1</small>	10/22/20	<i>Kel George</i> <small>County Judge K.P. George</small>	11/2/2021

Modification/Change Order No.6
Fort Bend County Drainage District
EWP – Oyster Creek Phase II Channel Bank Stabilization
Fort Bend County, Texas
October 21, 2021
Contract No: PO 195195

DESCRIPTION OF MODIFICATION/CHANGE ORDER

Pursuant to General Condition, Article 14.4, the contract shall be modified as following.

Contractor shall furnish all material, equipment and labor to place relocate the steel sheet pile wall on Site 428 (P4 to P5) as shown on the attached drawing. Materials shall be salvaged and reused to complete the required wall. Compensation for this change is lump sum as shown below.

Changes to the Bid Schedule:

<u>Item No.</u>	<u>Work or Material</u>	<u>Spec.</u>	<u>Quantity</u>	<u>Units</u>	<u>Unit Price</u>	<u>Amount</u>
27	Site 428 Wall Relocate	13	1	LS	\$xxxx	\$ 47,500.00

Contract price increase – \$47,500.00
Contract Performance time: - none

CONTRACTOR’S STATEMENT OF RELEASE

In consideration of the modification agreed to herein as complete equitable adjustment for the Contractors proposal, dated 10-21-2021, the Contractor hereby releases Fort Bend County from any and all liability under this contract for further equitable adjustments attributable to such facts or circumstances concerning the added work for the above added work, including all impacts to the work, overhead and profit.



9702 Synott Road
Houston, TX 77083
281-495-0842

October 21, 2021

M & E Consultants, LLC
ATTN: Tom Beach, P.E., Construction Engineer
Fort Bend County Drainage District
EWP Oyster Creek Bank Stabilization, Phase 2
Fort Bend County, Texas

RE: Modification Pricing Request – Realignment of Site 428

Mr. Beach,

NBG Constructors, Inc. respectfully submits lump sum pricing of \$47,500 to completely remove and replace approximately one-hundred, fifty-eight (158) feet of completed sheet pile wall to facilitate the revised alignment. The pricing is predicated on being able to reuse all existing materials, except for both the coarse and fine drain fill.



If you have any questions or require additional information I can be reached at (713) 419-6642.

Respectfully,

A handwritten signature in black ink, appearing to read "Bob Rogers", with a horizontal line extending to the right.


Bob Rogers
Vice President

cc: 20-30 Project File

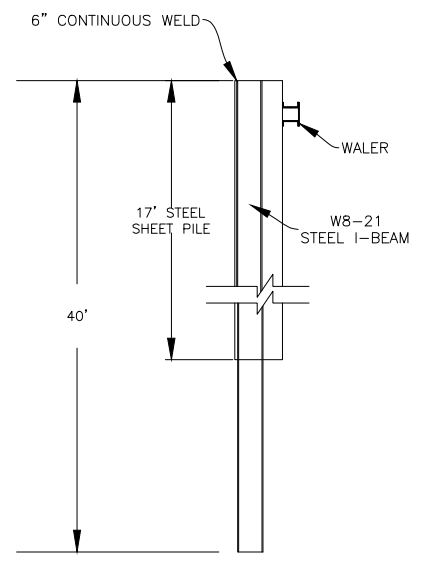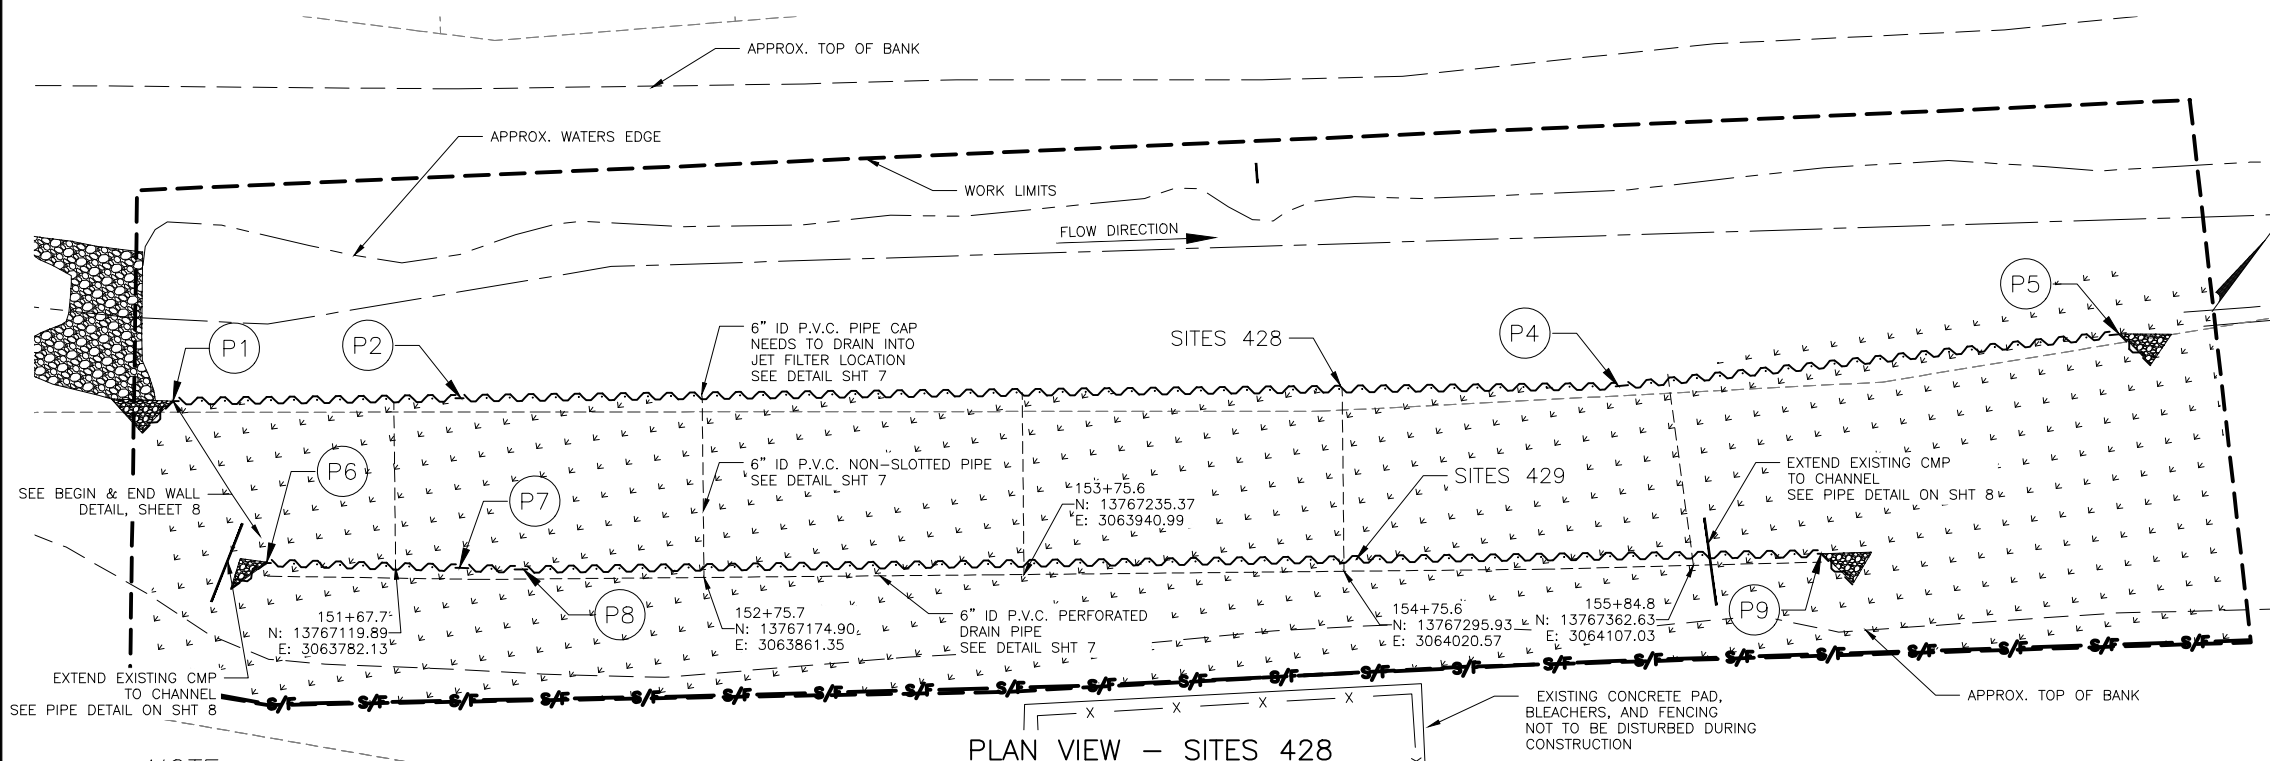


PIPE PILING DETAIL NTS

PLAN VIEW - SITES 428 & 429

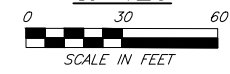

NOTE:
I-BEAM SHALL BE INSTALLED ON SITES 428 & 424 PER DETAIL ON SHEET 4.
SITE 429 SEE DETAIL THIS SHEET FOR I-BEAM LENGTH

SHEET PILE LAYOUT						
DESCRIPTION	STATIONS	TOP ELEV.	LOWER LIMITS EX.	TOE ELEV.	X-COORDINATE	Y-COORDINATE
SITES 428						
P1	151+11.01	44.00	38.00	26.00	3063695.40	13767119.92
P2	152+01.02	44.00	38.00	26.00	3063767.02	13767174.44
P4	155+63.10	44.00	38.00	26.00	3064054.78	13767393.50
P5	157+20.00	44.00	38.00	26.00	3064170.56	13767500.02
SITES 429						
P6	151+40.00	55.00	50.00	38.00	3063749.03	13767096.86
P7	152+00.00	55.00	50.00	38.00	3063798.31	13767131.65
P8	152+24.33	55.00	50.00	38.00	3063814.66	13767143.19
P9	156+20.00	55.00	50.00	38.00	3064136.81	13767389.39
SITES 424						
P10	163+35.40	44.00	38.00	26.00	3064699.11	13767719.36
P11	164+66.45	44.00	38.00	26.00	3064813.65	13767675.57
P12	165+65.88	44.00	38.00	26.00	3064892.42	13767620.63
P13	166+59.58	44.00	38.00	26.00	3064956.58	13767556.54
P14	167+12.44	44.00	38.00	26.00	3064981.67	13767512.84
P15	167+85.37	44.00	38.00	26.00	3064997.03	13767448.29

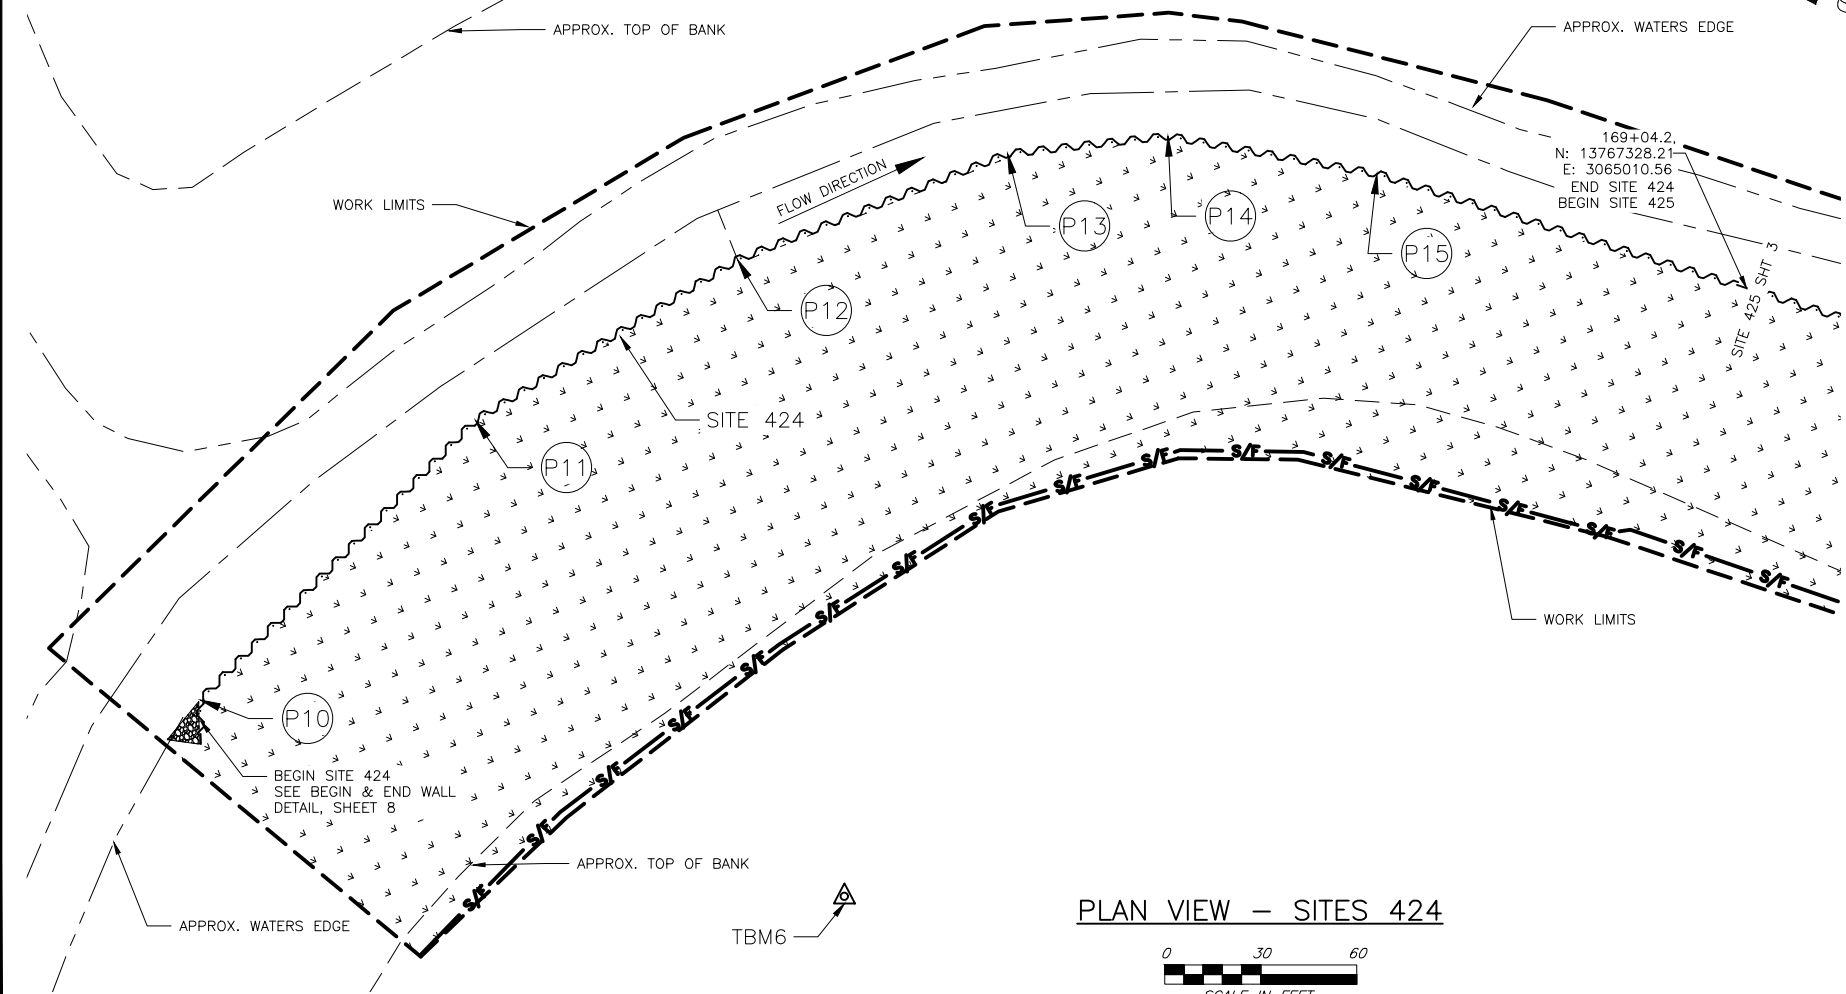

PLAN VIEW - SITES 424



LEGEND

- ~ SHEET PILE
- C OF CREEK
- s/f- SILT FENCE
- - - WORK LIMITS
- - - APPROX. EASEMENT
- ☁ APPROX. TREE LINE
- - - APPROX. TOP CREEK BANK
- - - APPROX. PARCEL
- VEGETATION AREA
- x- EXISTING FENCE

REVISIONS		
DATE	APPROVED	TITLE
3/31/21	BTS	WALL HEIGHT ADJUSTMENT
8/2/21	BTS	STEEL I-BEAM PILING ADDED
9/1/21	BTS	ADJUSTED LOCATION P4 & P6
10/20/21	BTS	ADJUSTED LOCATION P5

This document is released for the purpose of interim review and mark-up under the authority of B. Trent Street, P.E. 61421 on October 20, 2021. It is not to be used for construction, M&E CONSULTANTS' bidding, permit, or contracting purposes.
F-4324

DESIGNED BY: BTS
DRAWN BY: JPK
CHECKED BY: TPB
FILE NAME: Qc_Phase 2-MOD4.dwg
DATE CHECKED: 9/4/2020

SITE PLANS - 428, 429, & 424
OYSTER CREEK - BANK STABILIZATION
FORT BEND DRAINAGE DISTRICT
IN
FORT BEND COUNTY, TEXAS

United States Department of Agriculture
USDA
Natural Resources Conservation Service

DRAWING NO. TX-EN-0791
SHEET NO. 2
OF 11

CERTIFICATE OF INTERESTED PARTIES

FORM 1295

1 of 1

Complete Nos. 1 - 4 and 6 if there are interested parties.
Complete Nos. 1, 2, 3, 5, and 6 if there are no interested parties.

**OFFICE USE ONLY
CERTIFICATION OF FILING**

Certificate Number:
2021-816689

Date Filed:
10/25/2021

Date Acknowledged:
11/02/2021

1 Name of business entity filing form, and the city, state and country of the business entity's place of business.
NBG Constructors, Inc.
Houston, TX United States

2 Name of governmental entity or state agency that is a party to the contract for which the form is being filed.
Fort Bend County

3 Provide the identification number used by the governmental entity or state agency to track or identify the contract, and provide a description of the services, goods, or other property to be provided under the contract.
195195
Oyster Creek Bank Stabilization Phase II Change Order No. 6

4	Name of Interested Party	City, State, Country (place of business)	Nature of interest (check applicable)	
			Controlling	Intermediary

5 Check only if there is NO Interested Party.

6 UNSWORN DECLARATION

My name is _____, and my date of birth is _____.

My address is _____, _____, _____, _____, _____.
(street) (city) (state) (zip code) (country)

I declare under penalty of perjury that the foregoing is true and correct.

Executed in _____ County, State of _____, on the _____ day of _____, 20____.
(month) (year)

Signature of authorized agent of contracting business entity
(Declarant)