





**REVIEW BY FORT BEND COUNTY**  
**COMMISSIONERS COURT**

**Fort Bend County**  
**Engineering Department**

301 Jackson Suite 401  
Richmond, Texas 77469  
281.633.7500

[Permits@fortbendcountytexas.gov](mailto:Permits@fortbendcountytexas.gov)

☐

**Right of Way Permit**

☒

**Commercial Driveway Permit**

Permit No: 2021-49615

The following "Notice of Proposed Cable, Conduit, and/or Pole Line activity in Fort Bend County" and accompanying attachments have been reviewed and the notice conforms to appropriate regulations set by Commissioner's Court of Fort Bend County, Texas.

**(1) COMPLETE APPLICATION FORM:**

☒  
☒  
☒

- a. Name of road, street, and/or drainage ditch affected.  
b. Vicinity map showing course of directions  
c. Plans and specifications

**(2) BOND:**

☐

County Attorney, approval when applicable.

☒

Perpetual bond currently posted.

Bond No: [REDACTED] Amount: \$50,000.00

☐

Performance bond submitted.

Bond No: \_\_\_\_\_ Amount: \_\_\_\_\_

☐

Cashier's Check

Check No: \_\_\_\_\_ Amount: \_\_\_\_\_

**(3) DRAINAGE DISTRICT APPROVAL (WHEN APPLICABLE):**

\_\_\_\_\_  
Drainage District Approval

\_\_\_\_\_  
Date


**We have reviewed this project and agree it meets minimum requirements.**

\_\_\_\_\_  
Permit Administrator

11/1/2021

\_\_\_\_\_  
Date

J:\1704\1801\Fort Bend County Standards\Fort Bend County STD.DOWNEYC DRIVEWAY DETAILS FOR MAJOR ROADWAY CONSTRUCTION.DWG

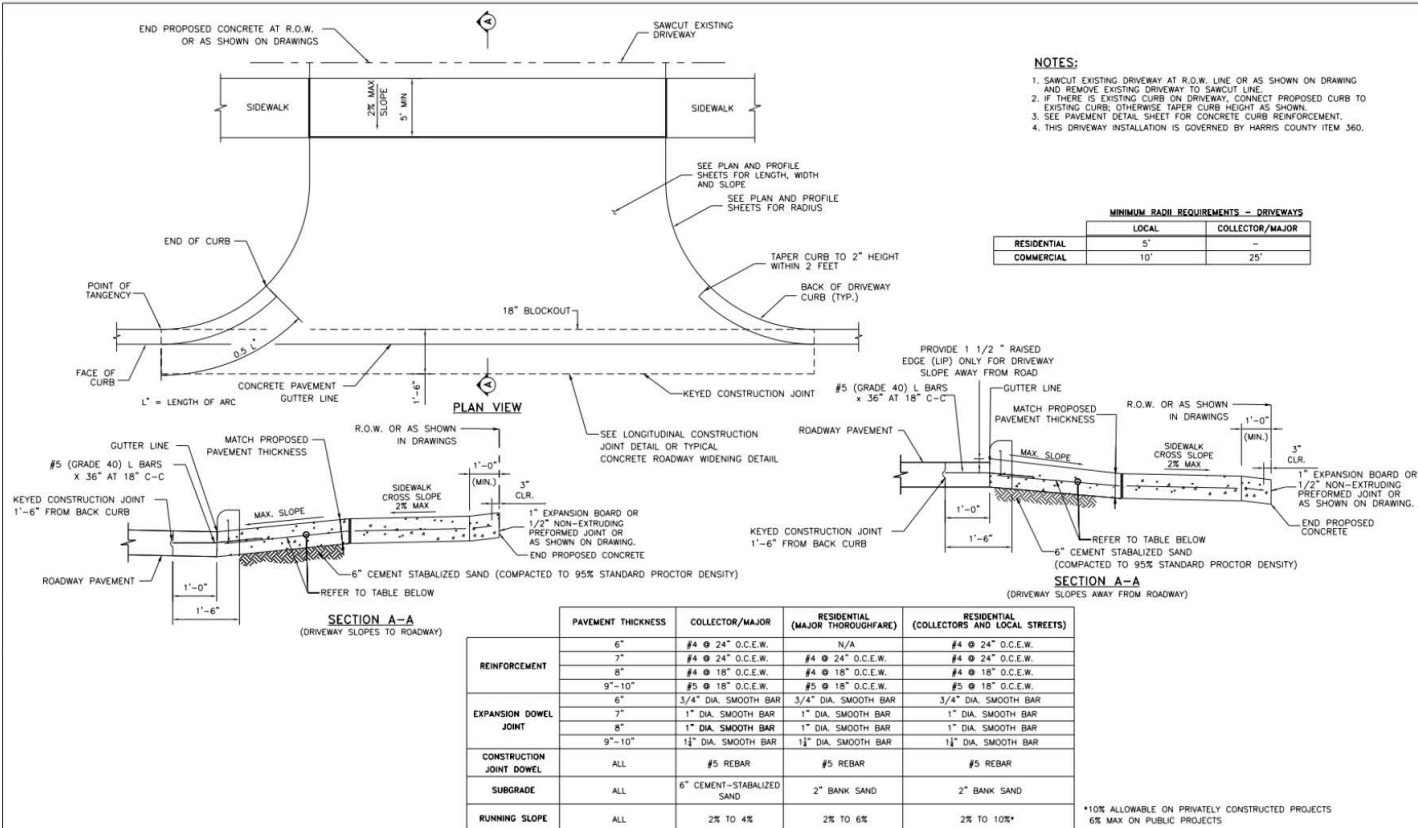

FORT BEND COUNTY  
ENGINEERING DEPARTMENT




CONSULTANT LOGO  
(LAYER "C-NON-PRINT")

FOR INTERIM REVIEW ONLY  
DOCUMENT INCOMPLETE  
NOT INTENDED FOR CONSTRUCTION  
RENDERING (LAYER "C-NON-PRINT")  
P.E. SERIAL NO.  
DATE

PROJECT TITLE:		FRCD STANDARD
DRAWN BY:	SHEET NO.:	
CHECKED BY:	SHEET DESCRIPTION:	DRIVEWAY DETAILS FOR MAJOR ROADWAY CONSTRUCTION
SCALE:	DATE:	
APPROVED BY:	DATE:	SHEET NO. # / #

J:\1704\1801\Fort Bend County Standards\Fort Bend County STD.DOWNEYC DRIVEWAY DETAILS FOR MAJOR ROADWAY CONSTRUCTION.DWG

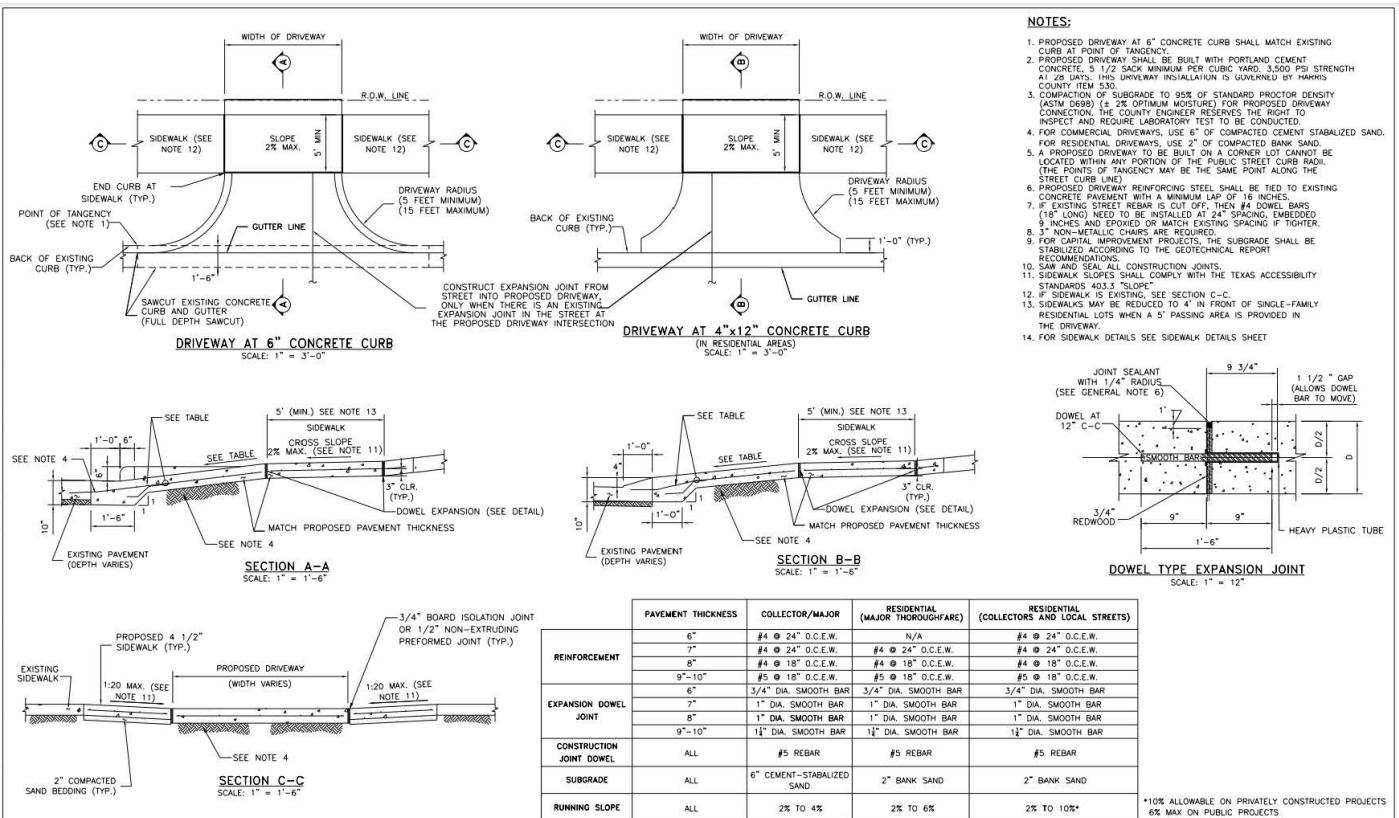

FORT BEND COUNTY  
ENGINEERING DEPARTMENT



CONSULTANT LOGO  
(LAYER "C-NON-PRINT")

FOR INTERIM REVIEW ONLY  
DOCUMENT INCOMPLETE  
NOT INTENDED FOR CONSTRUCTION  
RENDERING (LAYER "C-NON-PRINT")  
P.E. SERIAL NO.  
DATE


PROJECT TITLE:		FRCD STANDARD
DRAWN BY:	SHEET NO.:	
CHECKED BY:	SHEET DESCRIPTION:	DRIVEWAY DETAILS FOR RESIDENTIAL DRIVEWAYS
SCALE:	DATE:	
APPROVED BY:	DATE:	SHEET NO. # / #

[illegible]



ASPHALT APRON DETAIL – DRIVEWAY PROFILE  
FOR CULVERT DRAINAGE



FORT BEND COUNTY  
ENGINEERING DEPARTMENT

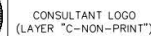


PROJECT TITLE:		
DRAWN BY: INIT	SHEET DESCRIPTION: ASPHALT DRIVEWAY DETAILS	FRCD STANDARD
CHECKED BY: INIT		
SCALE: AS NOTED	APPROVED BY:	SHEET NO: # / #
DATE: 1 - 21		

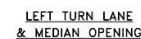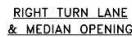

1. FOR CONCRETE PAVEMENT REINFORCEMENT AND JOINT DETAILS, SEE CONCRETE PAVEMENT DETAILS SHEET

FORT BEND COUNTY  
ENGINEERING DEPARTMENT

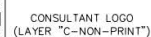

PROJECT TITLE:		
DRAWN BY: CWD BY: SCALE: AS NOTED DATE: 11-21-2011	SHEET DESCRIPTION: TURN LANE & MEDIAN OPENING DETAIL	PRCD STANDARD
APPROVED BY:		SHEET NO: # / #

