

Modification/Change Order No.1
 Fort Bend County Drainage District
 Oyster Creek Phase III Channel Bank Stabilization
 Fort Bend County, Texas
 July 31, 2023
 Contract No: PO 226815

DESCRIPTION OF MODIFICATION/CHANGE ORDER

Pursuant to General Condition, Article 14.4, the contract shall be modified as following.

Site 411 and 412 shall be modified as shown on the attached drawings. The 8" pipe pile shall be 60' in length and driven to depth. The installation and material requirements shall be accordance CS 13 Piling. Pile piles shall be capped with a welded steel plate or concrete shaped to a dome.

Compensation shall be in accordance with the applicable added items below. Contractor Quality Control shall be accomplished in accordance with Construction Specification 94 for the added work.

Changes to the Bid Schedule:

<u>Add</u>						
<u>Item</u>						
<u>No.</u>	<u>Work or Material</u>	<u>Spec.</u>	<u>Quantity</u>	<u>Units</u>	<u>Unit Price</u>	<u>Amount</u>
15	Added 8" Pipe Piles	24	1	LS	\$XXX	\$387,045.00

Contract price increase - \$ 387,045.00

Contract Performance time: - add 14 days

CONTRACTOR'S STATEMENT OF RELEASE

In consideration of the modification agreed to herein as complete equitable adjustment for the Contractors proposal, dated 7-31-2023, the Contractor hereby releases Fort Bend County from any and all liability under this contract for further equitable adjustments attributable to such facts or circumstances concerning the added work for the above added work, including all impacts to the work, overhead and profit.

Modification/Change Order No.1

Bid Number:

PO #226815


Fort Bend County Drainage District

EWP – Oyster Creek Channel Bank Stabilization Phase III



Fort Bend County, Texas

July 31, 2023


CHANGE ORDER/MODIFICATION NO. 1		Effective Date:	Page 1 of 2
Contract: PO 226815	Dated: 6/1/2023	Project: EWP –Oyster Creek Channel Bank Stabilization Phase III	
Issued By (Contracting Local Organization): Fort Bend County		Issued To (Contractor): Shirley and Sons	
TYPE OF MODIFICATION (check appropriate box below)			
<input checked="" type="checkbox"/> CHANGE ORDER: Issued pursuant to Article 14.4 the changes set forth below are made by this modification.			
Contract Price	\$ 1,843,075.00	PERFORMANCE TIME: 14 days	
Net Increase in Contract Price:	\$ 387,045.00		
REVISED Contract Price:	\$2,230,120.00		
ATTACHMENTS (If none, so state.):			
This modification is hereby made a part of the contract. Except as provided herein, all terms and conditions of the original contract (as revised) remain unchanged and in full force and effect.			
CONTRACTOR'S RELEASE OF CLAIMS In consideration of the modification agreed to herein as complete equitable adjustment for the Contractors proposal, dated, 7-31-2023 the Contractor hereby releases Fort Bend County from any and all liability under this contract for further equitable adjustments attributable to such facts or circumstances concerning the added work for the above added work, including all impacts to the work, overhead and profit.			
Recommended By:(print or type name/title of signer) Thomas P. Beach, PE M&E Consultants <i>Thomas P Beach</i>			
Important Note: Contractor IS required to sign this document and return two (2) copies to the issuing office.			
CONTRACTOR (print or type name/title of signer) <i>Ronald Shirley President</i>		Sponsors/Contracting Local Organization Adam Wright Fort Bend County Drainage District	
SIGNATURE (person authorized to sign) <i>[Signature]</i>	DATE 8-3-23	SIGNATURE (County Judge) <i>[Signature]</i> County Judge KP George	DATE 8/22/2023

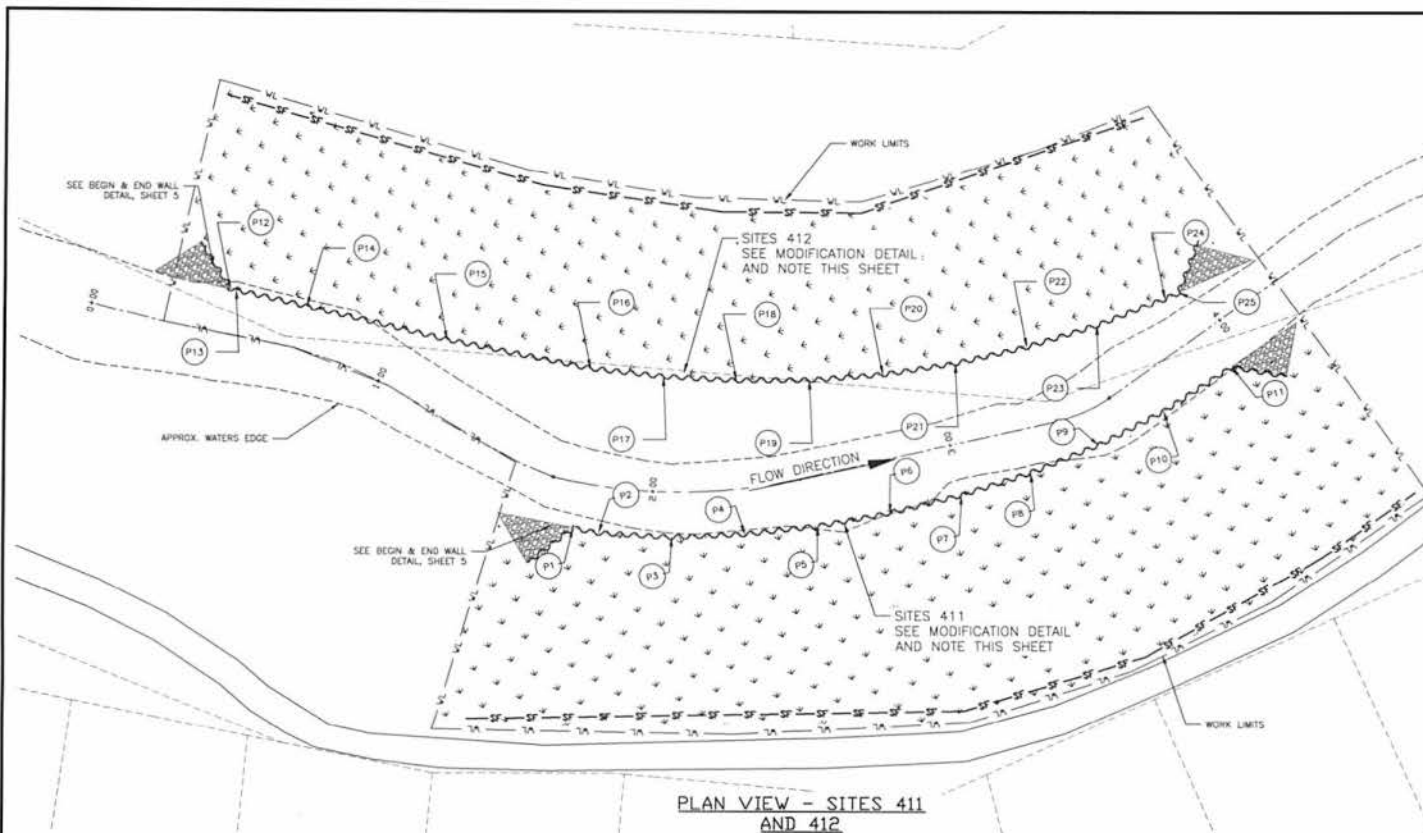

PLAN VIEW - SITES 411 AND 412

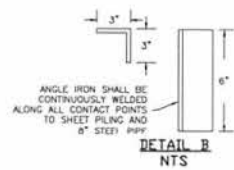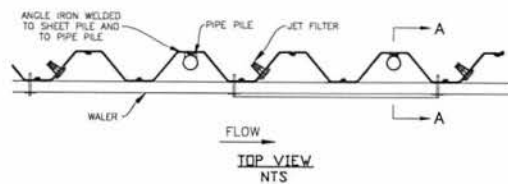

STEEL PIPE PILING
DETAIL
NTS

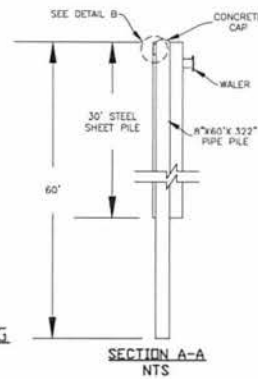

- LEGEND
- SHEET PILE
 - OF CREEK
 - SILT FENCE
 - WORK LIMITS
 - APPROX. PARCEL
 - ... VEGETATION AREA

SHEET PILE LAYOUT			
DESCRIPTION	STATIONS	X-COORDINATE	Y-COORDINATE
SITES 411			
P1	1+76.19	3,057,970.19	13,773,151.23
P2	1+84.08	3,057,970.63	13,773,142.67
P3	2+06.5	3,057,974.88	13,773,118.73
P4	2+28.82	3,057,981.53	13,773,095.48
P5	2+51.27	3,057,989.76	13,773,072.67
P6	2+75.49	3,057,999.51	13,773,050.47
P7	2+99.74	3,058,010.74	13,773,028.97
P8	3+23.89	3,058,023.34	13,773,008.26
P9	3+45.54	3,058,037.54	13,772,988.60
P10	3+67.28	3,058,053.47	13,772,970.31
P11	3+94.09	3,058,072.97	13,772,951.89
SITES 412			
P12	0+44.81	3,058,020.56	13,773,281.31
P13	0+46.81	3,058,020.64	13,773,279.32
P14	0+69.18	3,058,020.95	13,773,255.07
P15	1+12.35	3,058,021.21	13,773,206.57
P16	1+70.9	3,058,023.09	13,773,158.10
P17	2+01.71	3,058,026.07	13,773,134.04
P18	2+32.18	3,058,030.45	13,773,110.19
P19	2+59.26	3,058,036.24	13,773,086.64
P20	2+83.26	3,058,043.68	13,773,063.56
P21	3+07.45	3,058,052.83	13,773,041.10
P22	3+31.7	3,058,063.62	13,773,019.38
P23	3+65.61	3,058,076.00	13,772,998.53
P24	3+89.17	3,058,089.91	13,772,978.67
P25	3+94.09	3,058,092.97	13,772,974.69

MODIFICATION NOTE SITE 411 AND 412:
CONTRACTOR SHALL INSTALL EVERY OTHER PAIR OF STEEL PILING APPROX 9' INSTALL 8" STEEL PIPE 60" DEEP. SEE DETAILS THIS SHEET.

REVISIONS			
DATE	APPROVED	BY	TITLE
8/3/23	BTS	SITE 411-412 8" PIPE	

8/3/2023

DESIGNED BY: BTS
DRAWN BY: JPK
CHECKED BY: BTS
FILE NAME: OSTER ON-RN IL.dwg
DATE PLOTTED: 8/3/23

PLAN VIEW - SITE 411 & 412
BANK STABILIZATION - PAGE 8
OSTER CREEK
IN
FORT BEND COUNTY, TEXAS

M&E CONSULTANTS
Soil & Water Engineering Solutions
P.O. BOX 9
HEIDENHEIMER, TX 76533
(254) 983-9103, 9104 (FAX)
F-4324

SHEET
02

CERTIFICATE OF INTERESTED PARTIES

FORM 1295

1 of 1

Complete Nos. 1 - 4 and 6 if there are interested parties.
Complete Nos. 1, 2, 3, 5, and 6 if there are no interested parties.

**OFFICE USE ONLY
CERTIFICATION OF FILING****1 Name of business entity filing form, and the city, state and country of the business entity's place of business.**

shirley & sons construction co.,inc
Cleveland, TX United States

Certificate Number:
2023-1055711

Date Filed:
08/04/2023

Date Acknowledged:
08/22/2023

2 Name of governmental entity or state agency that is a party to the contract for which the form is being filed.

Fort Bend County

3 Provide the identification number used by the governmental entity or state agency to track or identify the contract, and provide a description of the services, goods, or other property to be provided under the contract.

23-040
Mod 1 oyster creek phase 3

4	Name of Interested Party	City, State, Country (place of business)	Nature of interest (check applicable)	
			Controlling	Intermediary

5 Check only if there is NO Interested Party.**6 UNSWORN DECLARATION**

My name is _____, and my date of birth is _____.

My address is _____, _____, _____, _____, _____.
(street) (city) (state) (zip code) (country)

I declare under penalty of perjury that the foregoing is true and correct.

Executed in _____ County, State of _____, on the _____ day of _____, 20____.
(month) (year)

Signature of authorized agent of contracting business entity
(Declarant)