



**PERMIT APPLICATION REVIEW FORM FOR
CABLE, CONDUIT, AND POLE LINE ACTIVITY
IN FORT BEND COUNTY**

10A3
Fort Bend County
Engineering Department
301 Jackson Suite 401
Richmond, Texas 77469
281.633.7500
Permits@fortbendcountytx.gov

☐

Right of Way Permit

☒

Commercial Driveway Permit

Permit No: 2023-62435

Applicant: R Construction Civil, LLC dba R Construction Company

Job Location Site: 100 Orchard Drive, Fulshear, TX 77441

Bond No. **Date of Bond:** 10/14/2021 **Amount:** \$50,000.00

The above applicant came to make use of certain Fort Bend County property subject to, "The Order Regulating the Laying, Construction, Maintenance, and Repair of Buried Cables, Conduits, and Pole Lines, In, Under, Across or Along Roads, Streets, Highways, and Drainage Ditches in Fort Bend County, Texas, Under the Jurisdiction of the Commissioners Court of Fort Bend County, Texas," as passed by the Commissioners Court of Fort Bend County, Texas, of the Minutes of the Commissioners Court of Fort Bend County, Texas, to the extent that such order is not inconsistent with Chapter 181, Vernon's Texas Statutes and Codes Annotated.

Notes:

1. Evidence of review by the Commissioners Court must be kept on the job site and failure to do so constitutes grounds for job shutdown.
2. Written notices are required, via email, for certain construction activities in County right-of-way. Contact permits@fbctx.gov for a copy of the notification procedure applicable to your project.
3. This permit expires one (1) year from date of permit if construction has not commenced.
4. This permit applies to work performed within right-of-ways owned and maintained by Fort Bend County only, and it is the responsibility of the applicant to acquire all other necessary permits and permissions.

On this 27th day of June, 2023, Upon Motion of Commissioner Meyers, seconded by Commissioner McCoy, duly put and carried, it is ORDERED, ADJUDGED AND DECREED that said notice of said above purpose is hereby acknowledged by the Commissioners Court of Fort Bend County, Texas, and that said notice be placed on record according to the regulation order thereof.

Signature

By:


County Engineer

Presented to Commissioners Court and approved.

Date Recorded 06/27/2023 Comm. Court No. 10A3

Clerk of Commissioners Court

By:

N/A

Drainage District Engineer/Manager

By:



Deputy



REVIEW BY FORT BEND COUNTY
COMMISSIONERS COURT

Fort Bend County
Engineering Department
301 Jackson Suite 401
Richmond, Texas 77469
281.633.7500
Permits@fortbendcountytx.gov

☐

Right of Way Permit

☒

Commercial Driveway Permit

Permit No: 2023-62435

The following "Notice of Proposed Cable, Conduit, and/or Pole Line activity in Fort Bend County" and accompanying attachments have been reviewed and the notice conforms to appropriate regulations set by Commissioner's Court of Fort Bend County, Texas.

(1) COMPLETE APPLICATION FORM:

☒
☒
☒

- a. Name of road, street, and/or drainage ditch affected.
b. Vicinity map showing course of directions
c. Plans and specifications

(2) BOND:

☐

County Attorney, approval when applicable.

☒

Perpetual bond currently posted.

Bond No: [REDACTED] Amount: \$50,000.00

☐

Performance bond submitted.

Bond No: _____ Amount: _____

☐

Cashier's Check

Check No: _____ Amount: _____

(3) DRAINAGE DISTRICT APPROVAL (WHEN APPLICABLE):

Drainage District Approval



Date


We have reviewed this project and agree it meets minimum requirements.

Permit Administrator


6/13/2023

Date

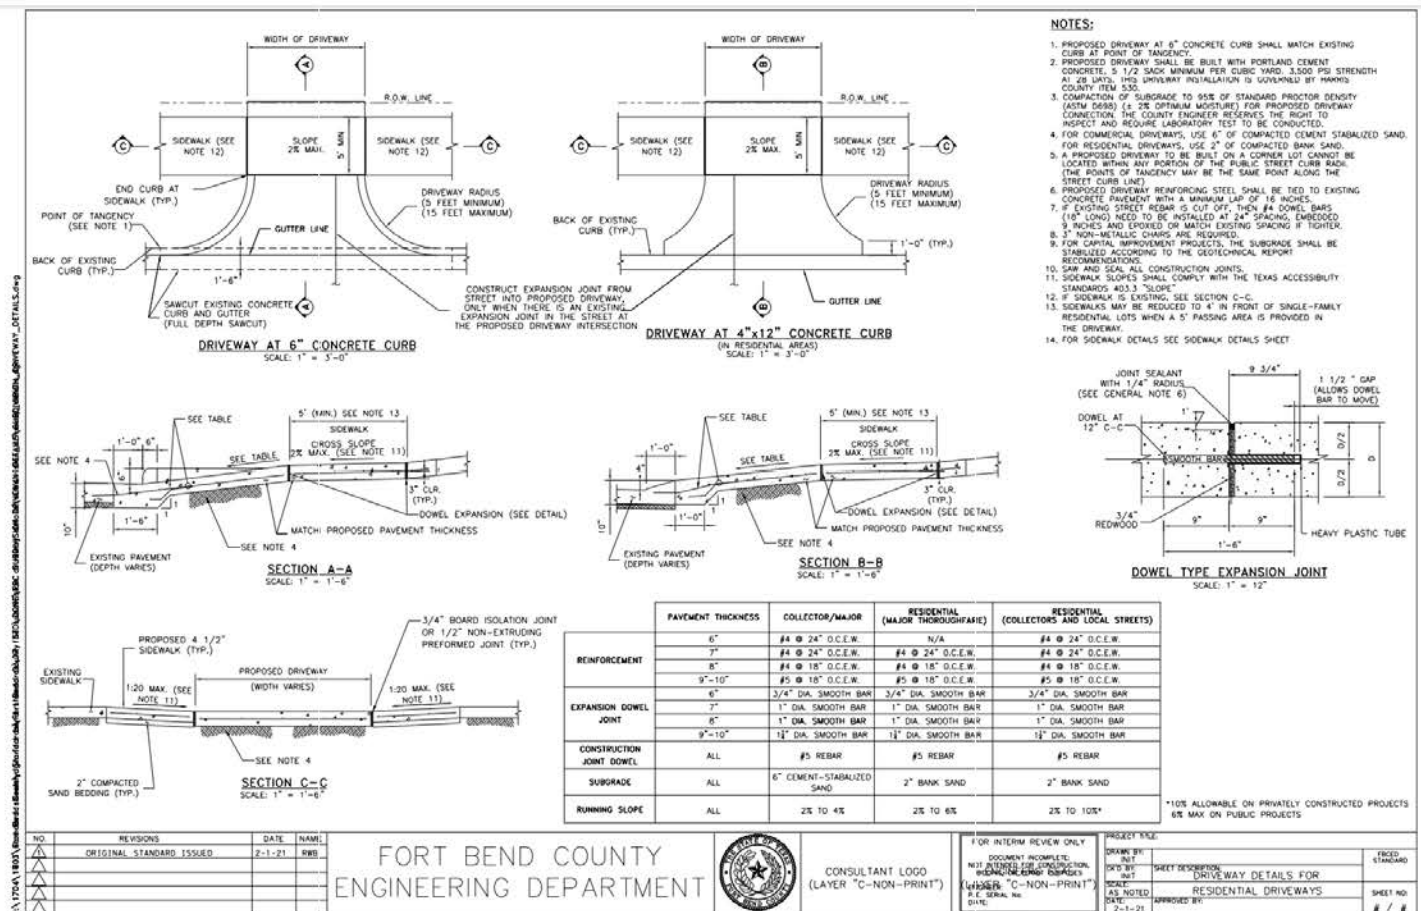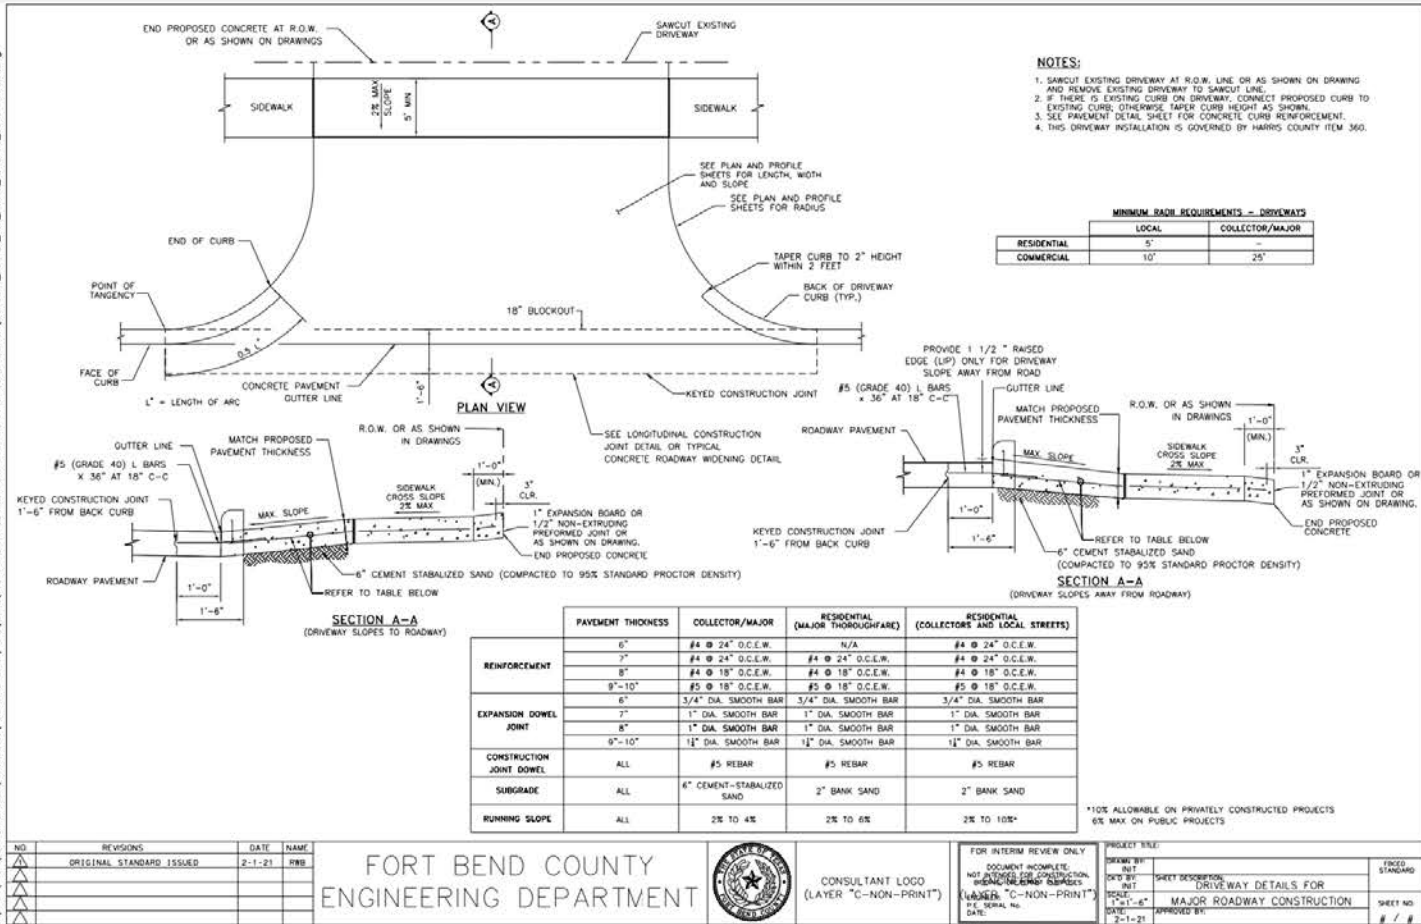

 



ASPHALT APRON DETAIL - DRIVEWAY PROFILE
FOR CULVERT DRAINAGE

 

FORT BEND COUNTY
ENGINEERING DEPARTMENT



Diagram illustrating the Turn Lane Plan View. The diagram shows a curved path with a 500' MIN RADIUS. A 1.5' BLOCKOUT is indicated. The diagram also shows the PROPOSED 1/4 OF INT. FACE OF CURB and the PROPOSED TRANSITION.

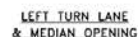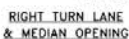

- NOTES**
1. FOR CONCRETE PAVEMENT REINFORCEMENT AND JOINT DETAILS, SEE CONCRETE PAVEMENT DETAILS SHEET.

FORT BEND COUNTY
ENGINEERING DEPARTMENT



FOR INTERIM REVIEW ONLY		PROJECT TITLE:	
DOCUMENT COMPLETE:	DRAWN BY: INT	SHEET DESCRIPTION:	FIXED STANDARD
NOT INTENDED FOR CONSTRUCTION	DATE: INT		
INDICATING REVISIONS	SCALE: AS NOTED	TURN LANE & MEDIAN OPENING DETAIL	SHEET NO:
(WATER "C-NON-PRINT")	DATE: 1-1-21		APPROVED BY:
P.E. SERIAL NO:			
DATE:			

