



**PERMIT APPLICATION REVIEW FORM FOR  
CABLE, CONDUIT, AND POLE LINE ACTIVITY  
IN FORT BEND COUNTY**

**Fort Bend County  
Engineering Department**  
301 Jackson Suite 401  
Richmond, Texas 77469  
281.633.7500  
[Permits@fortbendcountytexas.gov](mailto:Permits@fortbendcountytexas.gov)

☐ Right of Way Permit  
☒ Commercial Driveway Permit

Permit No: 2023-63409

**Applicant:** Raul Rodriguez

**Job Location Site:** 9611 gaines, Sugar Land, TX 77498

**Bond No.**                      **Date of Bond:** 07/25/2023 **Amount:** \$5,000.00

The above applicant came to make use of certain Fort Bend County property subject to, "The Order Regulating the Laying, Construction, Maintenance, and Repair of Buried Cables, Conduits, and Pole Lines, In, Under, Across or Along Roads, Streets, Highways, and Drainage Ditches in Fort Bend County, Texas, Under the Jurisdiction of the Commissioners Court of Fort Bend County, Texas," as passed by the Commissioners Court of Fort Bend County, Texas, of the Minutes of the Commissioners Court of Fort Bend County, Texas, to the extent that such order is not inconsistent with Chapter 181, Vernon's Texas Statutes and Codes Annotated.

**Notes:**

1. Evidence of review by the Commissioners Court must be kept on the job site and failure to do so constitutes grounds for job shutdown.
2. Written notices are required, via email, for certain construction activities in County right-of-way. Contact [permits@fbctx.gov](mailto:permits@fbctx.gov) for a copy of the notification procedure applicable to your project.
3. This permit expires one (1) year from date of permit if construction has not commenced.
4. This permit applies to work performed within right-of-ways owned and maintained by Fort Bend County only, and it is the responsibility of the applicant to acquire all other necessary permits and permissions.

On this 8th day of August, 2023, Upon Motion of Commissioner Prestage, seconded by Commissioner Morales, duly put and carried, it is ORDERED, ADJUDGED AND DECREED that said notice of said above purpose is hereby acknowledged by the Commissioners Court of Fort Bend County, Texas, and that said notice be placed on record according to the regulation order thereof.

**Signature**

**By:**

Sean Eglinton  
County Engineer

Presented to Commissioners Court and approved.

**Date Recorded** 8/08/2023 **Comm. Court No.** 12E12

Clerk of Commissioners Court

**By:**

N/A

Drainage District Engineer/Manager

**By:**

Kimberly Adams  
Deputy



**REVIEW BY FORT BEND COUNTY**  
**COMMISSIONERS COURT**

**Fort Bend County**  
**Engineering Department**  
301 Jackson Suite 401  
Richmond, Texas 77469  
281.633.7500  
[Permits@fortbendcountytx.gov](mailto:Permits@fortbendcountytx.gov)

- ☐ Right of Way Permit  
☒ Commercial Driveway Permit

Permit No: 2023-63409

The following "Notice of Proposed Cable, Conduit, and/or Pole Line activity in Fort Bend County" and accompanying attachments have been reviewed and the notice conforms to appropriate regulations set by Commissioner's Court of Fort Bend County, Texas.

**(1) COMPLETE APPLICATION FORM:**

- ☒ a. Name of road, street, and/or drainage ditch affected.  
☒ b. Vicinity map showing course of directions  
☒ c. Plans and specifications

**(2) BOND:**

- ☐ County Attorney, approval when applicable.  
☐ Perpetual bond currently posted. Bond No: \_\_\_\_\_ Amount: \_\_\_\_\_  
☐ Performance bond submitted. Bond No: \_\_\_\_\_ Amount: \_\_\_\_\_  
☒ Cashier's Check Check No. [REDACTED] Amount: \$5,000.00


AS PER ORIGINAL

**(3) DRAINAGE DISTRICT APPROVAL (WHEN APPLICABLE):**

\_\_\_\_\_  
Drainage District Approval

\_\_\_\_\_  
Date

**We have reviewed this project and agree it meets minimum requirements.**

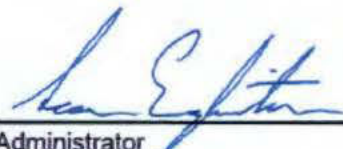  
\_\_\_\_\_  
Permit Administrator

7/26/2023

\_\_\_\_\_  
Date



\_\_\_\_\_

[https://portal.cadencebank.com/accounts/9aycFyWQDeLOnrHQWmpl\\_Q](https://portal.cadencebank.com/accounts/9aycFyWQDeLOnrHQWmpl_Q)



886 CC Registry

xxx3122

Remote Deposit 80923

Yesterday, Aug 9

\$5,000.00

EXPRESS DEPOSIT



Deposit Date/Time: 08/09/23 12:18 PM

5,000.00

Account Number



Deposit ID: 3200002676427



5,000.00

Deposit details:

Check 6852907656

\$5,000.00





Report Generated: 08-10-2023 02:20:28 PM

#### Order Details

**Confirmation Number:** 7529821  
**Transaction Status:** Pending Processing  
**From Account:** [REDACTED]  
**Transaction Type:** Contribution  
**Method:** ACH  
**Amount:** \$5,000.00  
**Internal Memo:**  
**To Account:** [REDACTED]  
**To Account Name:** CCM 2023-63409 RAUL RODRIGUEZ  
**To Fund Name:** Texas CLASS  
**Trade Date:** 08/10/2023  
**Settlement Date:** 08/11/2023  
**Entered By:** jeff.carter  
**Approved By:** N/A

# DEPOSIT

PERMIT #	2023-63409
STYLE:	Raul Rodriguez
NAME PUT INTO TEXAS CLASS AS:	RaulRodriguez
TEXAS CLASS ACCOUNT NUMBER	
DEPOSIT AMOUNT:	\$5,000.00
DATE RECEIVED:	8/8/2023
DATE TRANSFERRED TO TEXAS CLASS:	8/11/2023

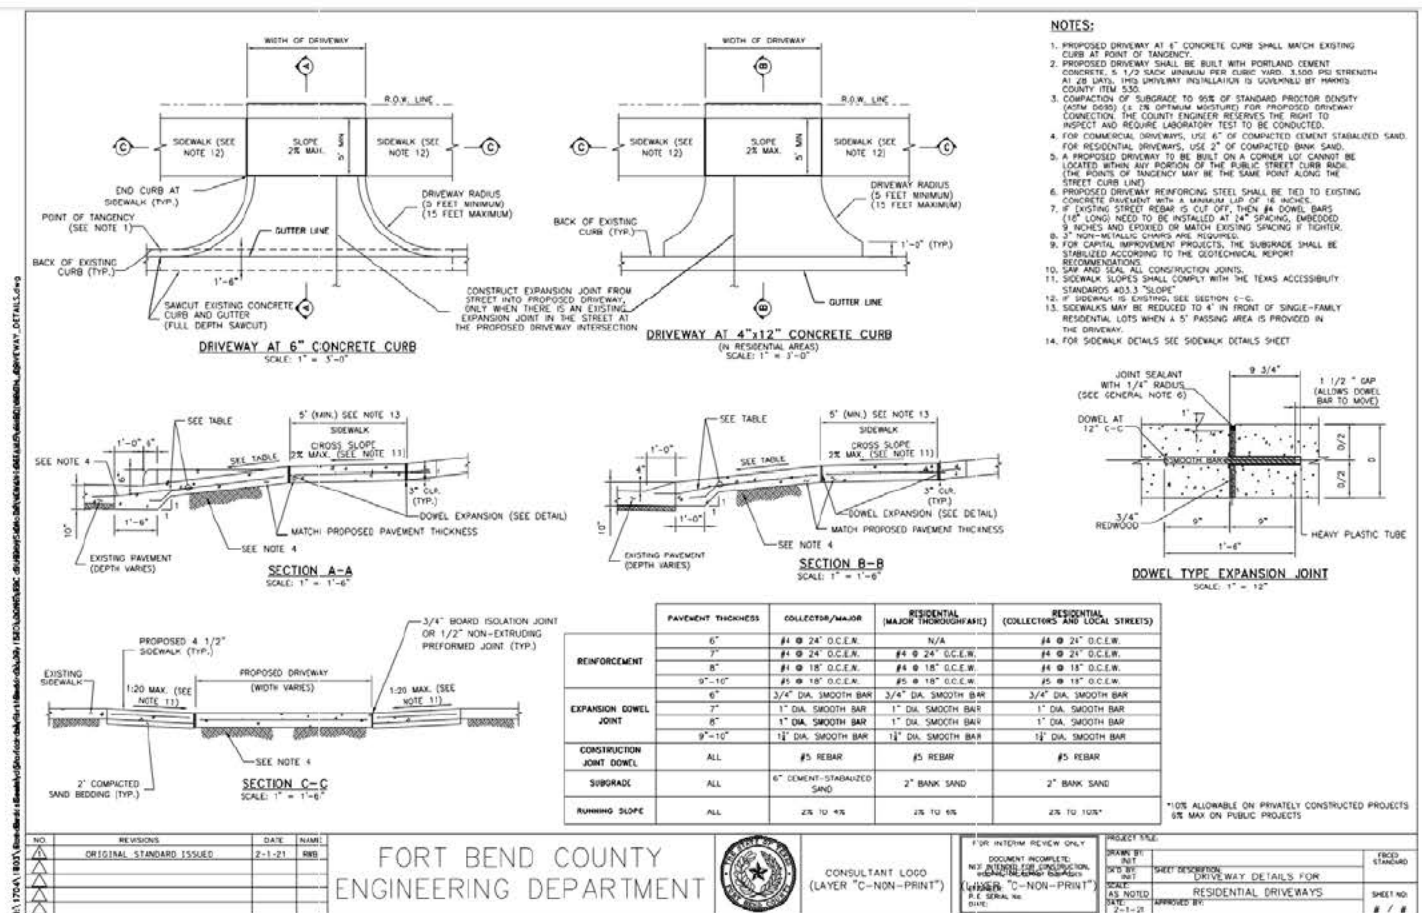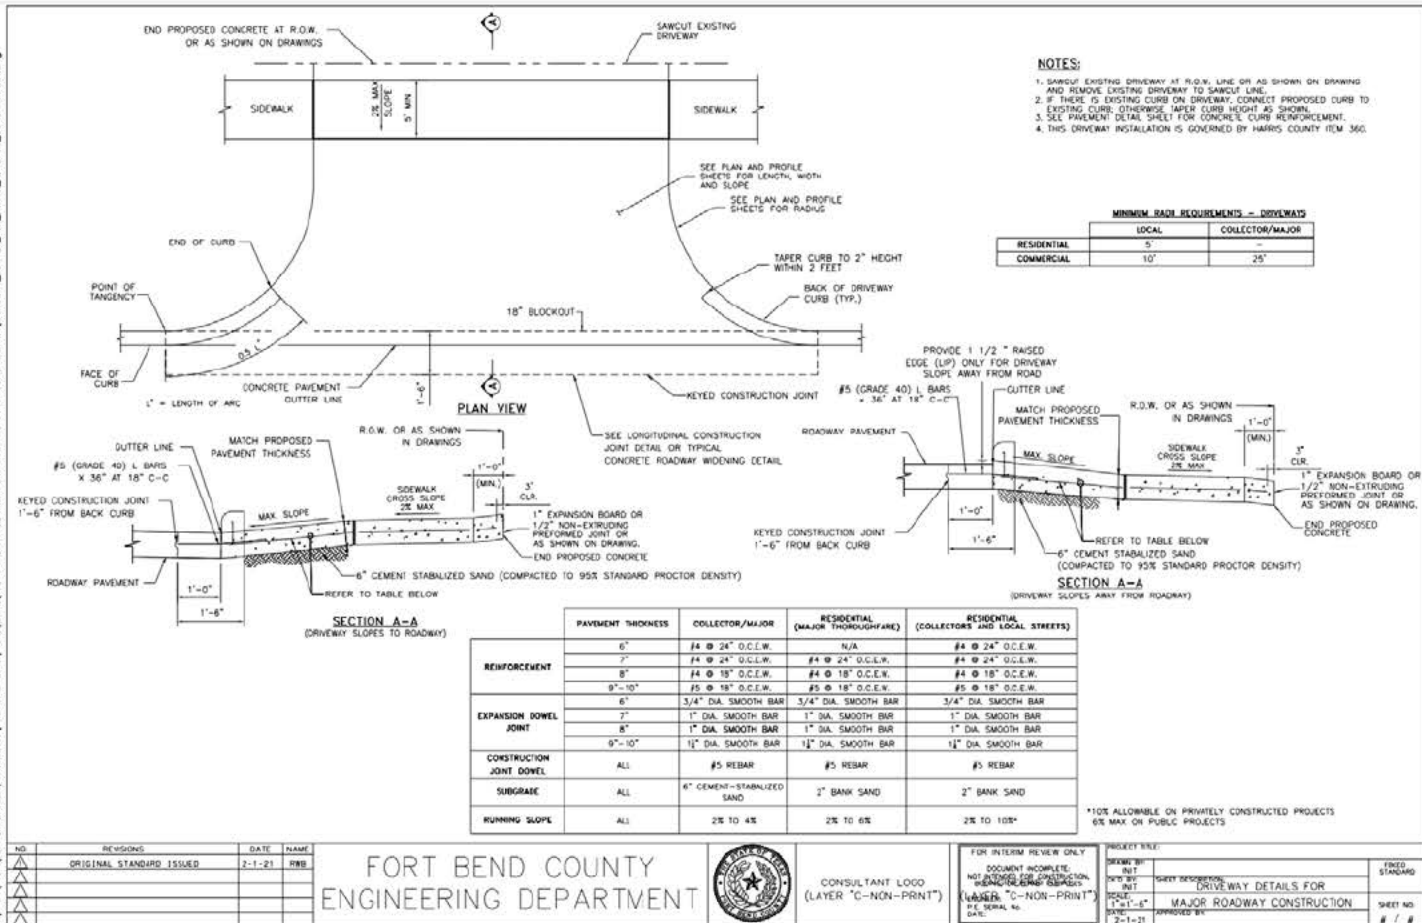

PROJECT TITLE:		
DRAWN BY: INT	SHEET DESCRIPTION:	FIELD STANDARD
CKD BY: INT	TURN LANE &	
SCALE: AS NOTED	MEDIAN OPENING DETAIL	SHEET NO.
DATE:	APPROVED BY:	H. /





CONSULTANT LOGO  
(LAYER "C-NON-PRINT")

FOR INTERIM REVIEW ONLY  
DOCUMENT INCOMPLETE.  
NOT INTENDED FOR CONSTRUCTION  
SPECIAL REQUIREMENTS  
LAYER: "C-NON-PRIN"  
D.E. SERIAL NO.  
DATE:

PROJECT TITLE:	
DRAWN BY:	INIT
CHKD BY:	INIT
SCALE:	NONE
DATE:	2-3-23

DESCRIPTION  
STORM WATER  
PREVENTION  
OWNED BY

POLLUTION  
AN DETAILS

FIXED  
STANDARD

SHEET NO:  
# / #