

**Fort Bend County  
Engineering Department**  
301 Jackson Suite 401  
Richmond, Texas 77469  
281.633.7500  
[Permits@fortbendcountytx.gov](mailto:Permits@fortbendcountytx.gov)

☒

Permit No: 2023-64094

AS PER ORIGINAL

**Applicant: Antonio Dilay**

**Job Location Site:** 11010 Burney Road, Sugarland, TX 77498

|                 |                                 |                |                   |
|-----------------|---------------------------------|----------------|-------------------|
| <b>Bond No.</b> | <b>Date of Bond:</b> 08/24/2023 | <b>Amount:</b> | <b>\$5,000.00</b> |
|-----------------|---------------------------------|----------------|-------------------|

The above applicant came to make use of certain Fort Bend County property subject to, "The Order Regulating the Laying, Construction, Maintenance, and Repair of Buried Cables, Conduits, and Pole Lines, In, Under, Across or Along Roads, Streets, Highways, and Drainage Ditches in Fort Bend County, Texas, Under the Jurisdiction of the Commissioners Court of Fort Bend County, Texas," as passed by the Commissioners Court of Fort Bend County, Texas, of the Minutes of the Commissioners Court of Fort Bend County, Texas, to the extent that such order is not inconsistent with Chapter 181, Vernon's Texas Statutes and Codes Annotated.

1. Evidence of review by the Commissioners Court must be kept on the job site and failure to do so constitutes grounds for job shutdown.
2. Written notices are required, via email, for certain construction activities in County right-of-way. Contact [permits@fbctx.gov](mailto:permits@fbctx.gov) for a copy of the notification procedure applicable to your project.
3. This permit expires one (1) year from date of permit if construction has not commenced.
4. This permit applies to work performed within right-of-ways owned and maintained by Fort Bend County only, and it is the responsibility of the applicant to acquire all other necessary permits and permissions.

On this 12th day of September, 2023, Upon Motion of Commissioner Meyers, seconded by Commissioner Morales, duly put and carried, it is ORDERED, ADJUDGED AND DECREED that said notice of said above purpose is hereby acknowledged by the Commissioners Court of Fort Bend County, Texas, and that said notice be placed on record according to the regulation order thereof.

**Presented to Commissioners Court and approved.**

By:

County Engineer

Date Recorded 9/2/2023 Comm. Court No. 14D2

Clerk of Commissioners Court

By:

N/A

### Drainage District Engineer/Manager

By:

Deputy



**REVIEW BY FORT BEND COUNTY**  
**COMMISSIONERS COURT**

**Fort Bend County**  
**Engineering Department**  
301 Jackson Suite 401  
Richmond, Texas 77469  
281.633.7500  
Permits@fortbendcountytexas.gov

☐ Right of Way Permit  
☒ Commercial Driveway Permit  
Permit No: 2023-64094

The following "Notice of Proposed Cable, Conduit, and/or Pole Line activity in Fort Bend County" and accompanying attachments have been reviewed and the notice conforms to appropriate regulations set by Commissioner's Court of Fort Bend County, Texas.

**(1) COMPLETE APPLICATION FORM:**

- |   |  |
|---|--|
| X | a. Name of road, street, and/or drainage ditch affected. |
| X | b. Vicinity map showing course of directions             |
| X | c. Plans and specifications                              |

**(2) BOND:**

AS PER ORIGINAL


- |                                     |  |   |                    |
|-------------------------------------|--|---|--------------------|
| <input type="checkbox"/>            | County Attorney, approval when applicable. |   |                    |
| <input type="checkbox"/>            | Perpetual bond currently posted.           | Bond No: _____  | Amount: _____      |
| <input type="checkbox"/>            | Performance bond submitted.                | Bond No: _____  | Amount: _____      |
| <input checked="" type="checkbox"/> | Cashier's Check                            | Check No <span style="background-color: black; color: black;">XXXXXXXXXX</span> | Amount: \$5,000.00 |

**(3) DRAINAGE DISTRICT APPROVAL (WHEN APPLICABLE):**

\_\_\_\_\_  
Drainage District Approval

\_\_\_\_\_  
Date

We have reviewed this project and agree it meets minimum requirements.

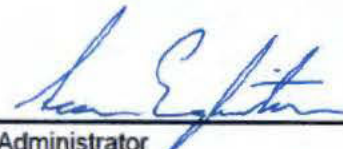  
\_\_\_\_\_  
Permit Administrator

8/25/2023

\_\_\_\_\_  
Date



Notice to Purchaser - In the event that this check is lost, misplaced or stolen, a sworn statement and 90-day waiting period will be required prior to replacement. This check should be negotiated within 90 days.

# Cashier's Check - Customer Copy

No. 1055018975

Void After 90 Days

30-1/1140

Date 08/24/23 03:34:34 PM

STAFFORD

0005

0004929

0158

NTX

Pay



**BANK OF AMERICA** **5000.00**  
FIVE ZERO ZERO ZERO CTSCTS

\*\*Five Thousand and 00/100 Dollars\*\*

To The **FORT BEND COUNTY**  
Order Of

**\*\*\$5,000.00\*\***

Remitter (Purchased By): **ANTONIO DILAY**

Bank of America, N.A.  
SAN ANTONIO, TX

Not-Negotiable  
Customer Copy  
Retain for your Records



**BANK OF AMERICA**

# Cashier's Check

No. 1055018975

Notice to Purchaser - In the event that this check is lost, misplaced or stolen, a sworn statement and 90-day waiting period will be required prior to replacement. This check should be negotiated within 90 days.

Void After 90 Days

30-1/1140

Date 08/24/23 03:34:34 PM

STAFFORD

0005

0004929

0158

Pay



**BANK OF AMERICA** **5000.00**  
FIVE ZERO ZERO ZERO CTSCTS

\*\*Five Thousand and 00/100 Dollars\*\*

To The **FORT BEND COUNTY**  
Order Of

**\*\*\$5,000.00\*\***

Remitter (Purchased By): **ANTONIO DILAY**

Bank of America, N.A.  
SAN ANTONIO, TX

Permit No. 2023-64094

AUTHORIZED SIGNATURE

THE ORIGINAL DOCUMENT HAS A WHITE REFLECTIVE WATERMARK ON THE BACK. HOLD AT AN ANGLE TO VIEW WHEN CHECKING THE ENDORSEMENTS.



Deposit Date/Time: 09/19/23 12:04 PM

5,000.00


Account Number: [REDACTED]


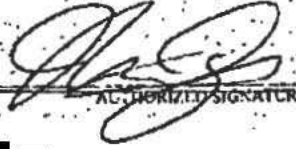
Deposit ID: 3200002705573

555533338 [REDACTED]

5,000.00



**BANK OF AMERICA**  **Cashier's Check** No. [REDACTED]

STAFFORD  
0005 0004929 0158  
Pay  **BANK OF AMERICA** **5000.00**  
\*\*Five Thousand and 00/100 Dollars\*\*  
To The **FORT BEND COUNTY**  
Order Of  
Remitter (Purchased By): **ANTONIO DILAY**  
Bank of America, N.A.  
SAN ANTONIO, TX  
Remit No. 2023-64094  
Date 08/24/23 03:34:34 PM  
NTX  
VOID AFTER 90 DAYS  
AUTHORIZED SIGNATURE 

THE ORIGINAL DOCUMENT HAS A WHITE REFLECTIVE WATERMARK ON THE BACK. HOLD AT AN ANGLE TO VIEW WHEN CHECKING THE ENDORSEMENTS.

081710383

Seq: 1  
Dep: 024839  
Receipt Number: 091923  
Date: 09/19/23

www.bankofamerica.com

www.bankofamerica.com

www.bankofamerica.com

www.bankofamerica.com

www.bankofamerica.com

www.bankofamerica.com

DO NOT WRITE BELOW THIS LINE  
DEPOSIT AT BANK BRANCH OR REPORT

Cadence Bank  
For Deposit Only - Fort Bend County  
00-53-21418 06-3019



Report Generated: 09-20-2023 12:17:38 PM

#### Order Details

Confirmation Number: 7700119  
Transaction Status: Pending Processing  
From Account: [REDACTED]  
Transaction Type: Contribution  
Method: ACH  
Amount: \$5,000.00  
Internal Memo:  
To Account: [REDACTED]  
To Account Name: CCM64094-DILAY, ANTONIO  
To Fund Name: Texas CLASS  
Trade Date: 09/20/2023  
Settlement Date: 09/21/2023  
Entered By: jeff.carter  
Approved By: N/A



# DEPOSIT

**PERMIT #**

**2023-64094**

**STYLE:**

**Antonio Dilay**

**NAME PUT INTO TEXAS CLASS AS:**

**CCM64094-Dilay, Antonio**

**TEXAS CLASS ACCOUNT NUMBER**

**[REDACTED]**

**DEPOSIT AMOUNT:**



**\$5,000.00**

**DATE RECEIVED:**


**9/12/2023**

**DATE TRANSFERRED TO TEXAS CLASS:**


**9/22/2023**

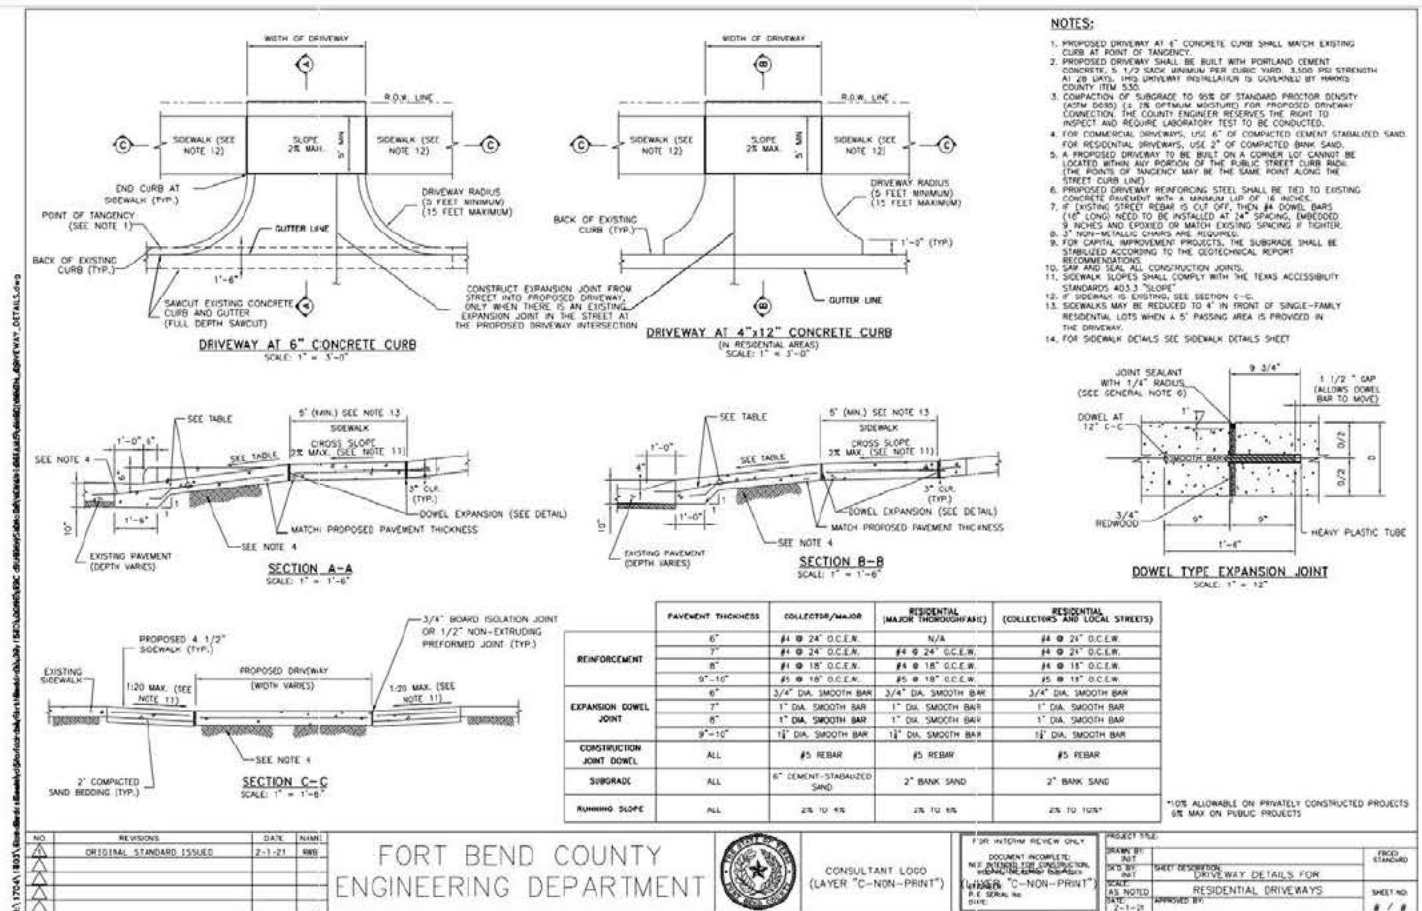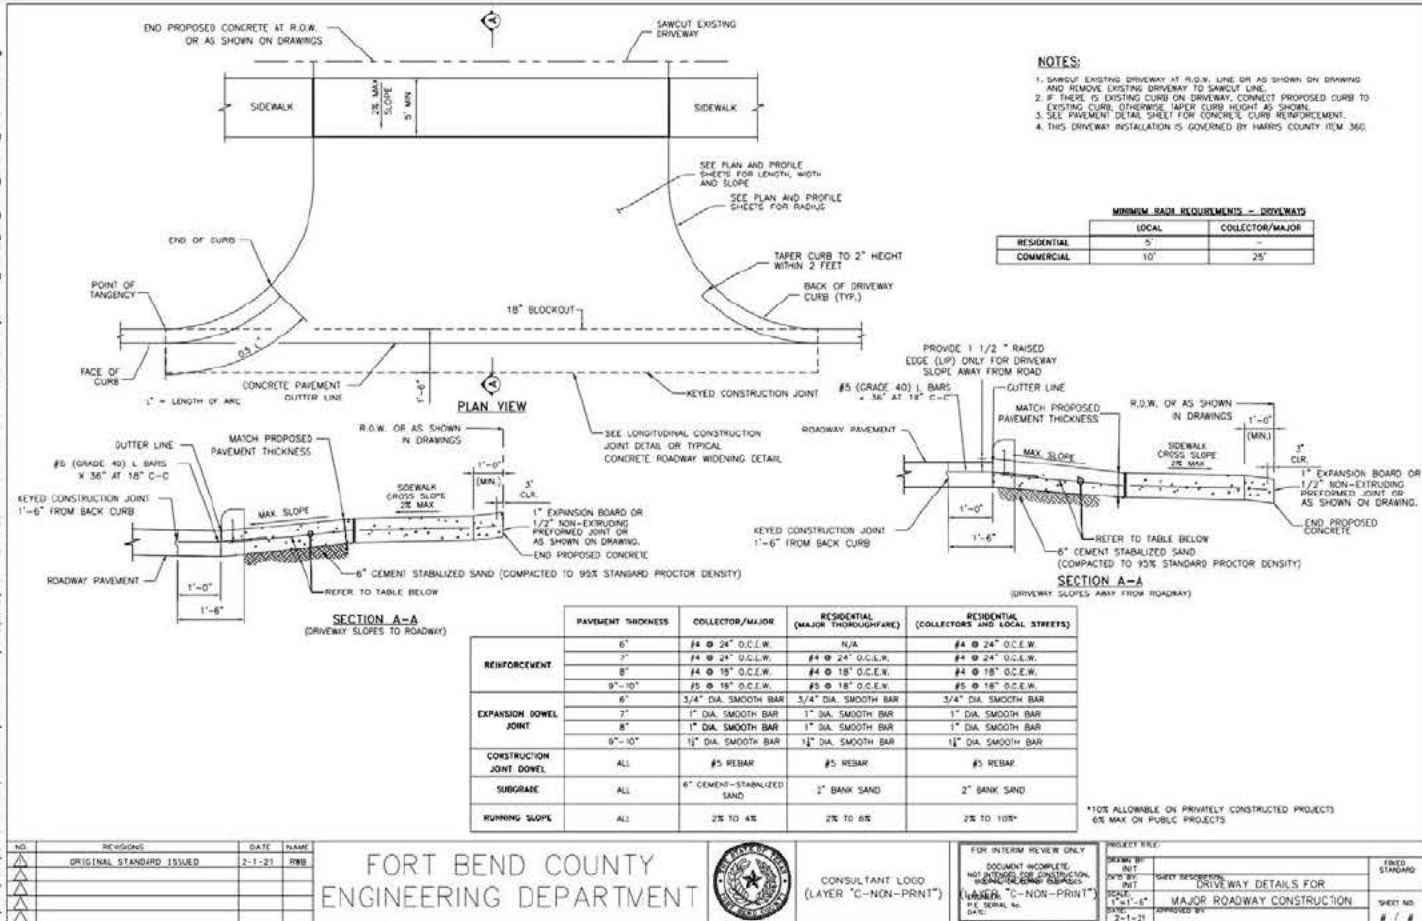




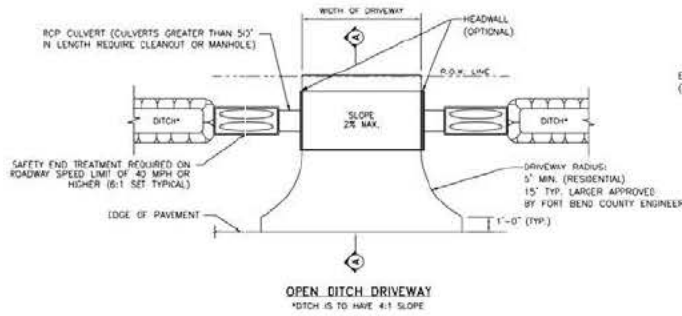


| MINIMUM RADIUS REQUIREMENTS - DRIVEWAYS |       |                 |
|---|-------|-----------------|
|   | LOCAL | COLLECTOR/MAJOR |
| RESIDENTIAL                             | 5'    | -               |
| COMMERCIAL                              | 10'   | 25'             |

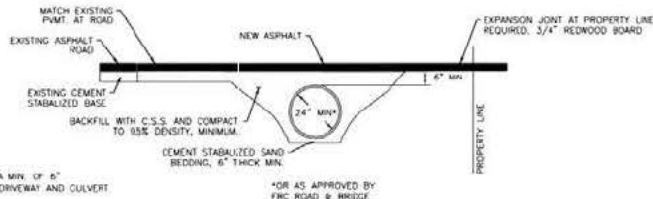

ASPHALT APRON DETAIL - DRIVEWAY PROFILE FOR CULVERT DRAINAGE

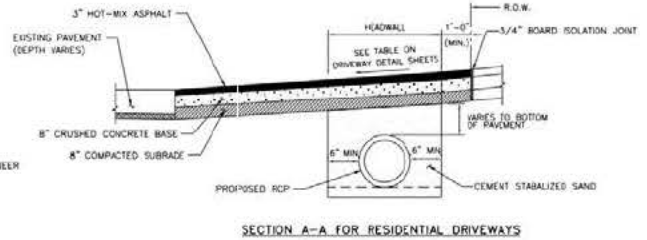

SECTION A-A FOR RESIDENTIAL DRIVEWAYS

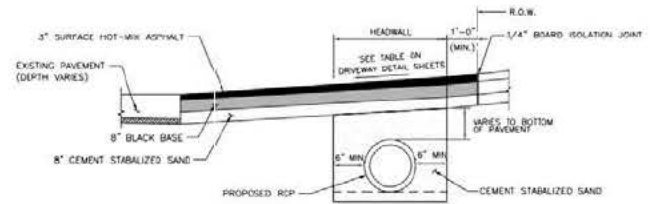

SECTION A-A FOR COMMERCIAL DRIVEWAYS

| NO. | REVISIONS                | DATE   | NAME |
|-----|--------------------------|--------|------|
| 1   | ORIGINAL STANDARD ISSUED | 2-1-21 | RWR  |




FORT BEND COUNTY  
ENGINEERING DEPARTMENT



CONSULTANT LOGO  
(LAYER "C-NON-PRINT")

| FOR INTERIM REVIEW ONLY  | PROJECT FILE  |
|--|---|
| DOCUMENT INCOMPLETE:<br>NOT APPROVED FOR CONSTRUCTION.<br>REASONING: "C-NON-PRINT"<br>P.E. SERIAL NO. 10,000,000 | DRAWN BY: RWR<br>CHECKED BY: RWR<br>SCALE: AS NOTED<br>DATE: 2-1-21<br>APPROVED BY: |

| PROJECT FILE  | FREE     |
|---|----------|
| DRAWN BY: RWR<br>CHECKED BY: RWR<br>SCALE: AS NOTED<br>DATE: 2-1-21<br>APPROVED BY: | STANDARD |

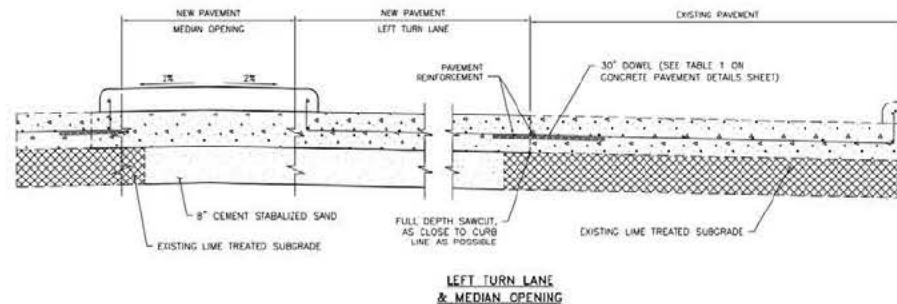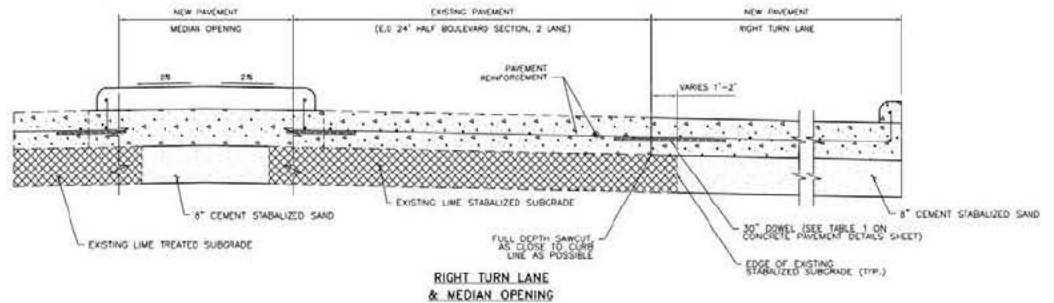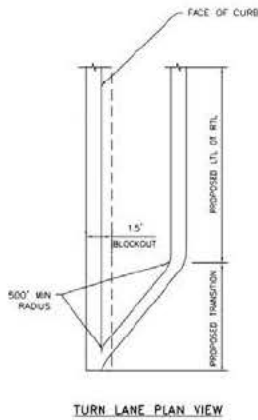

NOTES  
1. FOR CONCRETE PAVEMENT REINFORCEMENT AND JOINT DETAILS, SEE CONCRETE PAVEMENT DETAILS SHEET

| NO. | REVISIONS                | DATE   | NAME |
|-----|--------------------------|--------|------|
| 1   | ORIGINAL STANDARD ISSUED | 2-1-21 | RWR  |

FORT BEND COUNTY  
ENGINEERING DEPARTMENT



CONSULTANT LOGO  
(LAYER "C-NON-PRINT")

| FOR INTERIM REVIEW ONLY  | PROJECT FILE  |
|--|---|
| DOCUMENT INCOMPLETE:<br>NOT APPROVED FOR CONSTRUCTION.<br>REASONING: "C-NON-PRINT"<br>P.E. SERIAL NO. 10,000,000 | DRAWN BY: RWR<br>CHECKED BY: RWR<br>SCALE: AS NOTED<br>DATE: 2-1-21<br>APPROVED BY: |

| PROJECT FILE  | FREE     |
|---|----------|
| DRAWN BY: RWR<br>CHECKED BY: RWR<br>SCALE: AS NOTED<br>DATE: 2-1-21<br>APPROVED BY: | STANDARD |

