



**PERMIT APPLICATION REVIEW FORM FOR
CABLE, CONDUIT, AND POLE LINE ACTIVITY
IN FORT BEND COUNTY**

**Fort Bend County
Engineering Department**
301 Jackson Suite 401
Richmond, Texas 77469
281.633.7500
Permits@fortbendcountytexas.gov

☐ Right of Way Permit
☒ Commercial Driveway Permit

Permit No: 2023-63966

AS PER ORIGINAL

Applicant: Dairwood Development LP/Richfield

Job Location Site: 1700' east & south of Bellaire Blvd, Richmond, TX 77406

Bond No. **Date of Bond:** 08/12/23 **Amount:** \$5,000.00

The above applicant came to make use of certain Fort Bend County property subject to, "The Order Regulating the Laying, Construction, Maintenance, and Repair of Buried Cables, Conduits, and Pole Lines, In, Under, Across or Along Roads, Streets, Highways, and Drainage Ditches in Fort Bend County, Texas, Under the Jurisdiction of the Commissioners Court of Fort Bend County, Texas," as passed by the Commissioners Court of Fort Bend County, Texas, of the Minutes of the Commissioners Court of Fort Bend County, Texas, to the extent that such order is not inconsistent with Chapter 181, Vernon's Texas Statutes and Codes Annotated.

Notes:

1. Evidence of review by the Commissioners Court must be kept on the job site and failure to do so constitutes grounds for job shutdown.
2. Written notices are required, via email, for certain construction activities in County right-of-way. Contact permits@fbctx.gov for a copy of the notification procedure applicable to your project.
3. This permit expires one (1) year from date of permit if construction has not commenced.
4. This permit applies to work performed within right-of-ways owned and maintained by Fort Bend County only, and it is the responsibility of the applicant to acquire all other necessary permits and permissions.

On this 12th day of September, 2023, Upon Motion of Commissioner Meyers, seconded by Commissioner Morales, duly put and carried, it is ORDERED, ADJUDGED AND DECREED that said notice of said above purpose is hereby acknowledged by the Commissioners Court of Fort Bend County, Texas, and that said notice be placed on record according to the regulation order thereof.

Signature

By:

Sean Eglinton
County Engineer

Presented to Commissioners Court and approved.

Date Recorded 9/12/2023 Comm. Court No. 14E12

N/A

By:

Drainage District Engineer/Manager

Clerk of Commissioners Court

By:

Kimberly Ada
Deputy



REVIEW BY FORT BEND COUNTY
COMMISSIONERS COURT

Fort Bend County
Engineering Department
301 Jackson Suite 401
Richmond, Texas 77469
281.633.7500
Permits@fortbendcountytexas.gov

☐ Right of Way Permit
☒ Commercial Driveway Permit
Permit No: 2023-63966

The following "Notice of Proposed Cable, Conduit, and/or Pole Line activity in Fort Bend County" and accompanying attachments have been reviewed and the notice conforms to appropriate regulations set by Commissioner's Court of Fort Bend County, Texas.

(1) COMPLETE APPLICATION FORM:

- | | |
|-------------------------------------|--|
| <input checked="" type="checkbox"/> | a. Name of road, street, and/or drainage ditch affected. |
| <input checked="" type="checkbox"/> | b. Vicinity map showing course of directions |
| <input checked="" type="checkbox"/> | c. Plans and specifications |

(2) BOND:

AS PER ORIGINAL

- | | | | |
|-------------------------------------|--|---|--------------------|
| <input type="checkbox"/> | County Attorney, approval when applicable. | | |
| <input type="checkbox"/> | Perpetual bond currently posted. | Bond No: _____ | Amount: _____ |
| <input type="checkbox"/> | Performance bond submitted. | Bond No: _____ | Amount: _____ |
| <input checked="" type="checkbox"/> | Cashier's Check | Check No XXXXXXXXXX | Amount: \$5,000.00 |

(3) DRAINAGE DISTRICT APPROVAL (WHEN APPLICABLE):

Drainage District Approval

Date

We have reviewed this project and agree it meets minimum requirements.

Permit Administrator

8/25/2023

Date



9440 Bellaire Bl. #118, Houston, TX 77036

DATE: August 21, 2023
TO
THE
ORDER
OF
Fort Bend County

16-395
1222

CASHIER'S 2070004336
CHECK NO.

AMOUNT: *****\$5,000.00

NON-NEGOTIABLE

CASHIER'S CHECK - CUSTOMER'S COPY

REMITTER: Dairwood Development Lp

COPY COPY COPY COPY COPY COPY COPY

THE ORIGINAL DOCUMENT HAS A WHITE REFLECTIVE WATERMARK ON THE BACK. HOLD AT AN ANGLE TO VIEW. DO NOT CASH IF NOT PRESENT.



9440 Bellaire Bl. #118, Houston, TX 77036

DATE: August 21, 2023

PAY ☒ FIVE THOUSAND DOLLARS AND ZERO CENTS *****

TO
THE
ORDER
OF
Fort Bend County

CASHIER'S CHECK

REMITTER: Dairwood Development Lp

Permit: 2023-63966

16-395
1222

CASHIER'S
CHECK NO. 2070004336

PAY TO THE ORDER OF ONLY \$5,000.00

AMOUNT *****\$5,000.00

AUTHORIZED SIGNATURE
Void Over \$5,000.00



Deposit Date/Time: 09/19/23 12:04 PM

5,000.00

Account Number [REDACTED]

Deposit ID: 3200002705575

555533338 [REDACTED]

5,000.00



THE ORIGINAL DOCUMENT HAS A WHITE REFLECTIVE WATERMARK ON THE BACK. HOLD AT AN ANGLE TO VIEW. DO NOT CASH IF NOT PRESENT.

Cathay Bank
9440 Bellaire BL #118, Houston, TX 77036

DATE: August 21, 2023

PAY FIVE THOUSAND DOLLARS AND ZERO CENTS

TO THE ORDER OF Fort Bend County

CASHIER'S CHECK

REMITTER: Dainwood Development Lp
Permit: 2023-6391616

CASHIER'S CHECK NO. 2070004336

PAY TO THE ORDER OF **5000.00**

AMOUNT: *****\$5,000.00

AUTHORIZED SIGNATURE
Valid Over \$5,000.00

Seq: 1
Dep: 024840
Receipt Number: 091923
Date: 09/19/23

Secure Document

Secure Document

Please look for the following additional check security features before accepting this document. IF NOT PRESENT, DO NOT NEGOTIATE THE DOCUMENT.

- Laid areas on the back of check should be in alignment or the check is not authentic - watch for cut and paste.
- Microprinting - under magnification, the top border on the front of the check should read: "Standard Register Standard Security".
- Thermochromic Ink - Standard Register mark on back of check fades from blue to clear when heat is applied.
- An Artificial Watermark is present and is viewable at an angle.
- CopyScan Capture® - security void pattern on front if copied.

effectlock design is a verification mark of Check Payment Systems Association.

Deposited By: **Country Clerk**
DO NOT WRITE / SIGN / STAMP BELOW THIS LINE
Jeffrey Carter
DEPOSITION BANK ENDORSEMENT

Backcheck here
File only to
my




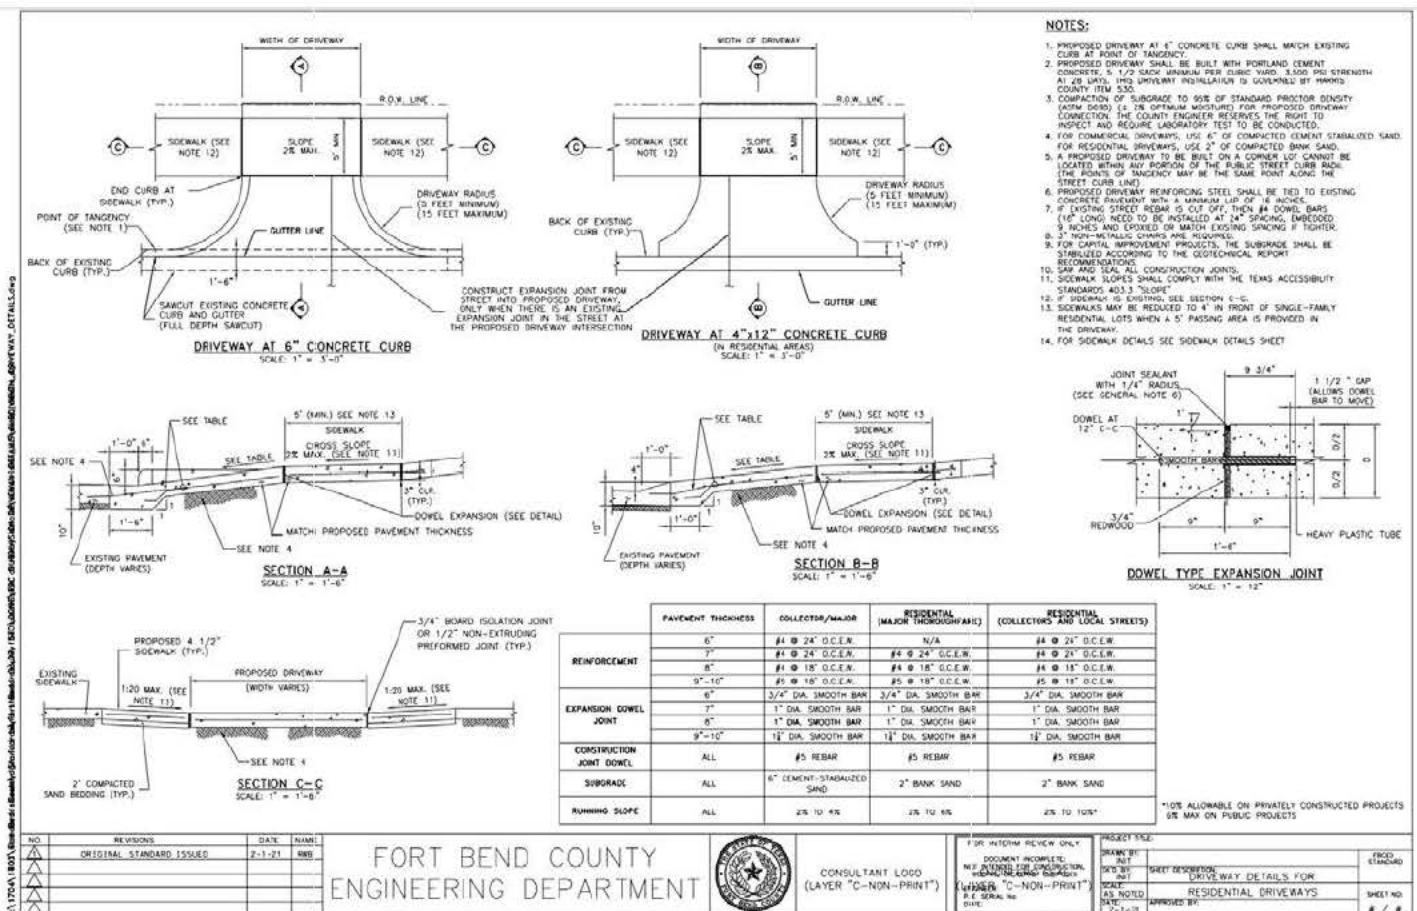
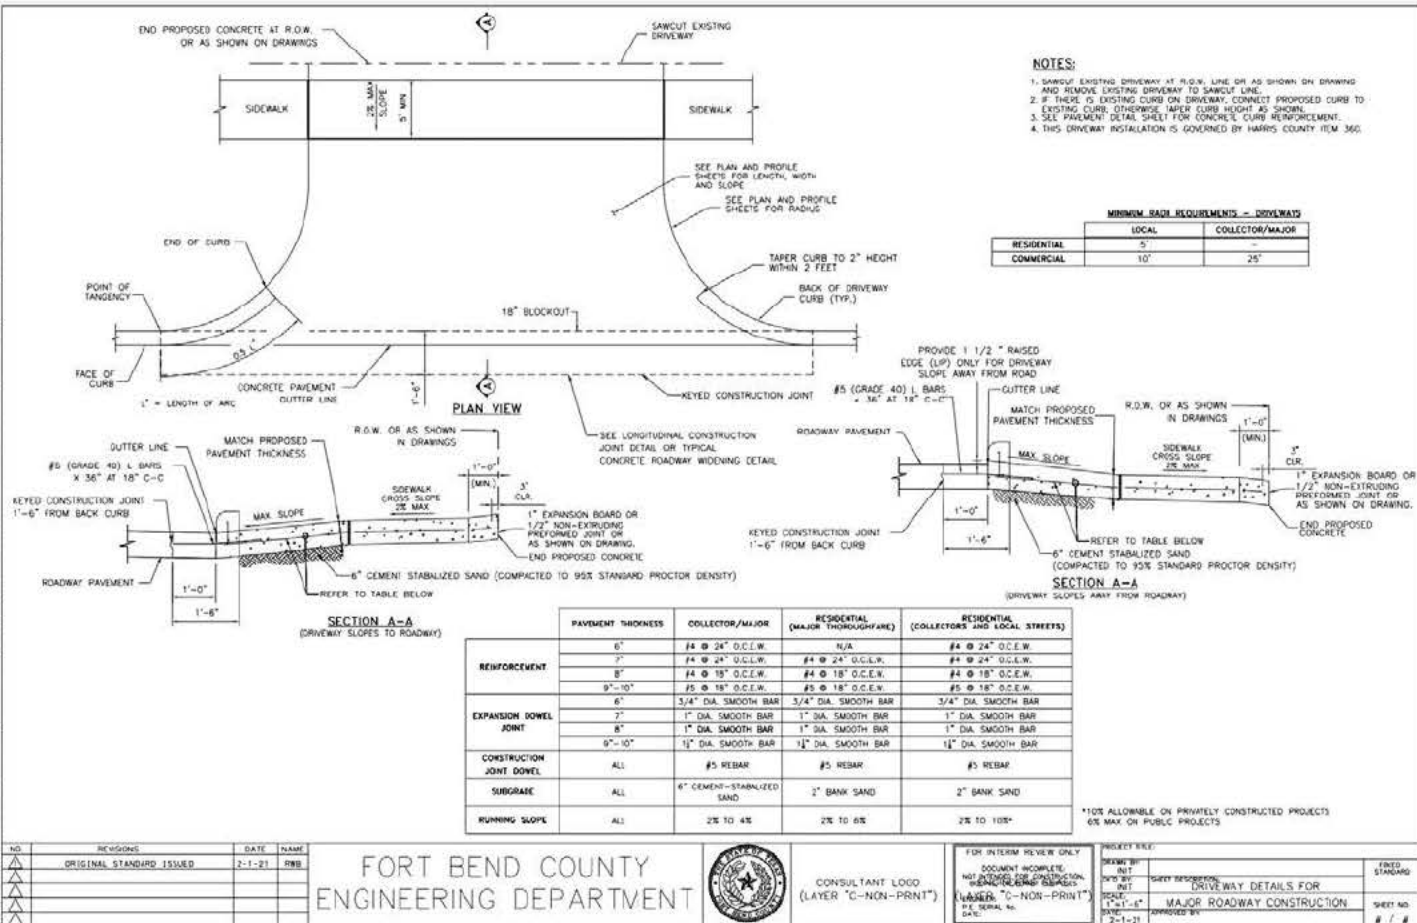
Report Generated: 09-20-2023 12:18:37 PM

Order Details

Confirmation Number: 7700120
Transaction Status: Pending Processing
From Account: [REDACTED]
Transaction Type: Contribution
Method: ACH
Amount: \$5,000.00
Internal Memo:
To Account: [REDACTED]
To Account Name: CCM63966-DAIRWOOD DEVELOPMENT LP
To Fund Name: Texas CLASS
Trade Date: 09/20/2023
Settlement Date: 09/21/2023
Entered By: jeff.carter
Approved By: N/A

DEPOSIT

PERMIT #	2023-63966
STYLE:	Dairwood Development LP/Richfield
NAME PUT INTO TEXAS CLASS AS:	CCM63966-Dairwood Development LP
TEXAS CLASS ACCOUNT NUMBER	
DEPOSIT AMOUNT:	\$5,000.00
DATE RECEIVED:	9/12/2023
DATE TRANSFERRED TO TEXAS CLASS:	9/22/2023



PROJECT TITLE:		
DESIGNED BY: INT	SHEET DESCRIPTION: TURN LANE & MEDIAN OPENING DETAIL	PROJECT STANDARD
DRAWN BY: INT		
SCALE: AS NOTED	APPROVED BY:	SHEET NO: # 1
DATE:		

