



**PERMIT APPLICATION REVIEW FORM FOR
CABLE, CONDUIT, AND POLE LINE ACTIVITY
IN FORT BEND COUNTY**

15C1
Fort Bend County
Engineering Department
301 Jackson Suite 401
Richmond, Texas 77469
281.633.7500
Permits@fortbendcountytx.gov

☒ **Right of Way Permit**
☒ **Commercial Driveway Permit**

Permit No: 2023-64270

Applicant: R Construction Civil, LLC dba R Construction Company

Job Location Site: 100 Vacek Road, Fairchilds, TX 77469

Bond No. **Date of Bond:** 10/14/2021 **Amount:** \$50,000.00

The above applicant came to make use of certain Fort Bend County property subject to, "The Order Regulating the Laying, Construction, Maintenance, and Repair of Buried Cables, Conduits, and Pole Lines, In, Under, Across or Along Roads, Streets, Highways, and Drainage Ditches in Fort Bend County, Texas, Under the Jurisdiction of the Commissioners Court of Fort Bend County, Texas," as passed by the Commissioners Court of Fort Bend County, Texas, of the Minutes of the Commissioners Court of Fort Bend County, Texas, to the extent that such order is not inconsistent with Chapter 181, Vernon's Texas Statutes and Codes Annotated.

Notes:

1. Evidence of review by the Commissioners Court must be kept on the job site and failure to do so constitutes grounds for job shutdown.
2. Written notices are required, via email, for certain construction activities in County right-of-way. Contact permits@fbctx.gov for a copy of the notification procedure applicable to your project.
3. This permit expires one (1) year from date of permit if construction has not commenced.
4. This permit applies to work performed within right-of-ways owned and maintained by Fort Bend County only, and it is the responsibility of the applicant to acquire all other necessary permits and permissions.

On this 24th day of October, 2023, Upon Motion of Commissioner Meyers, seconded by Commissioner Morales, duly put and carried, it is ORDERED, ADJUDGED AND DECREED that said notice of said above purpose is hereby acknowledged by the Commissioners Court of Fort Bend County, Texas, and that said notice be placed on record according to the regulation order thereof.

Signature

Presented to Commissioners Court and approved.

By: 

Date Recorded 10/24/2023 Comm. Court No. 15C1

County Engineer

Clerk of Commissioners Court

By: N/A

By: 

Drainage District Engineer/Manager

Deputy



REVIEW BY FORT BEND COUNTY
COMMISSIONERS COURT

Fort Bend County
Engineering Department
301 Jackson Suite 401
Richmond, Texas 77469
281.633.7500
Permits@fortbendcountytx.gov



Right of Way Permit




Commercial Driveway Permit

Permit No: 2023-64270

The following "Notice of Proposed Cable, Conduit, and/or Pole Line activity in Fort Bend County" and accompanying attachments have been reviewed and the notice conforms to appropriate regulations set by Commissioner's Court of Fort Bend County, Texas.

(1) COMPLETE APPLICATION FORM:

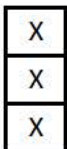

- a. Name of road, street, and/or drainage ditch affected.
b. Vicinity map showing course of directions
c. Plans and specifications

(2) BOND:



County Attorney, approval when applicable.



Perpetual bond currently posted.

Bond No [REDACTED] Amount: \$50,000.00



Performance bond submitted.

Bond No: _____ Amount: _____



Cashier's Check

Check No: _____ Amount: _____

(3) DRAINAGE DISTRICT APPROVAL (WHEN APPLICABLE):

Drainage District Approval

Date


We have reviewed this project and agree it meets minimum requirements.

Permit Administrator

10/13/2023

Date

J:\1704\1801\Fort Bend County Standard\Fort Bend County Standard\Details\DRIVEWAY DETAILS FOR MAJOR ROADWAY CONSTRUCTION\DRIVEWAY DETAILS FOR MAJOR ROADWAY CONSTRUCTION.dwg

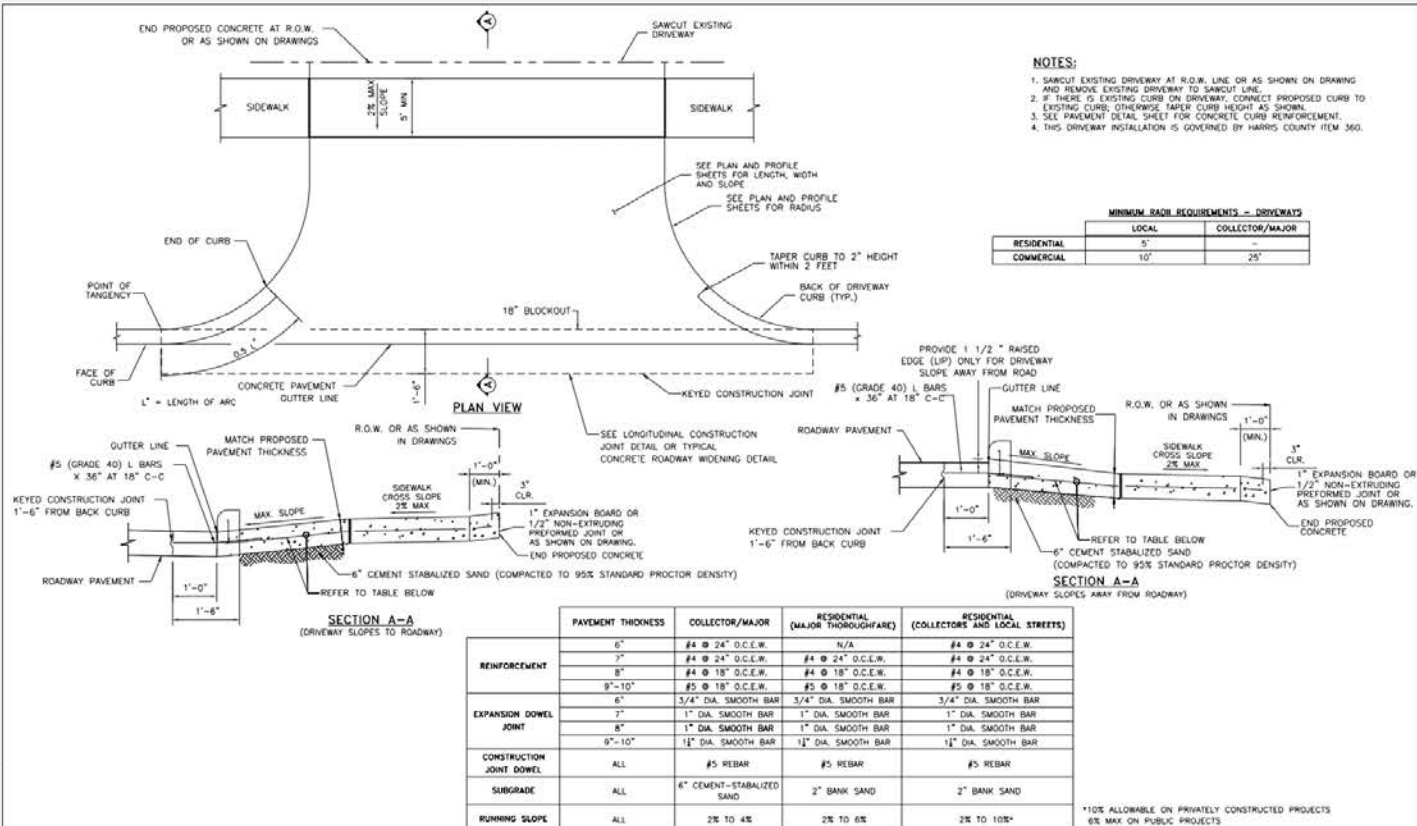


FORT BEND COUNTY
ENGINEERING DEPARTMENT



CONSULTANT LOGO
(LAYER "C-NON-PRINT")

FOR INTERIM REVIEW ONLY
NOT FOR CONSTRUCTION
DO NOT SCALE
(LAYER "C-NON-PRINT")
P.E. SERIAL NO.
DATE:

PROJECT TITLE:		SHEET NO.	TOTAL SHEETS
DRIVEN BY:	NOTED BY:		
DATE:	DATE:		
SHEET DESCRIPTION:		TYPED STANDARD	
SCALE:		DRIVEWAY DETAILS FOR	
DATE:		MAJOR ROADWAY CONSTRUCTION	
APPROVED BY:		SHEET NO.	
2-1-21		# 7	

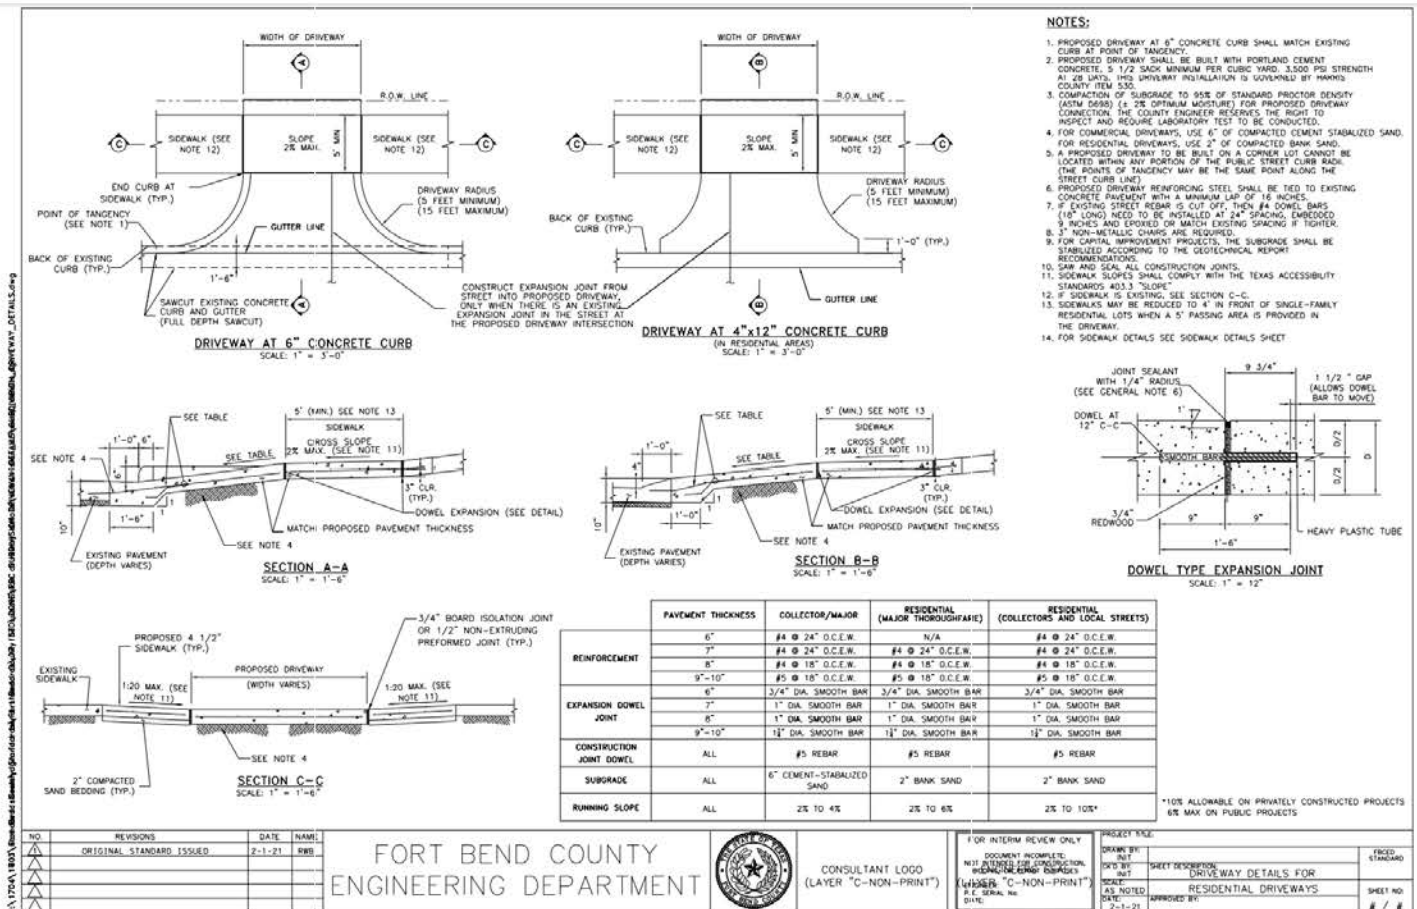


FORT BEND COUNTY
ENGINEERING DEPARTMENT






CONSULTANT LOGO
(LAYER "C-NON-PRINT")

FOR INTERIM REVIEW ONLY
NOT FOR CONSTRUCTION
DO NOT SCALE
(LAYER "C-NON-PRINT")
P.E. SERIAL NO.
DATE:

PROJECT TITLE:		SHEET NO.	TOTAL SHEETS
DRIVEN BY:	NOTED BY:		
DATE:	DATE:		
SHEET DESCRIPTION:		TYPED STANDARD	
SCALE:		DRIVEWAY DETAILS FOR	
DATE:		RESIDENTIAL DRIVEWAYS	
APPROVED BY:		SHEET NO.	
2-1-21		# 7	

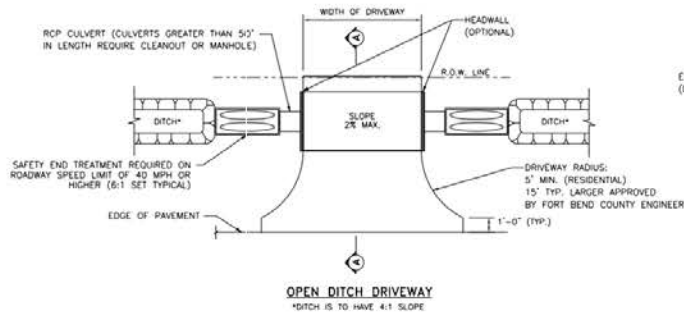

MINIMUM RADIUS REQUIREMENTS - DRIVEWAYS		
	LOCAL	COLLECTOR/MAJOR
RESIDENTIAL	5'	-
COMMERCIAL	10'	25'

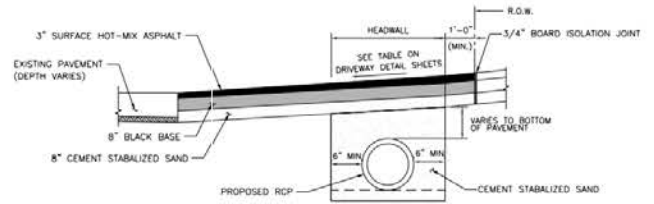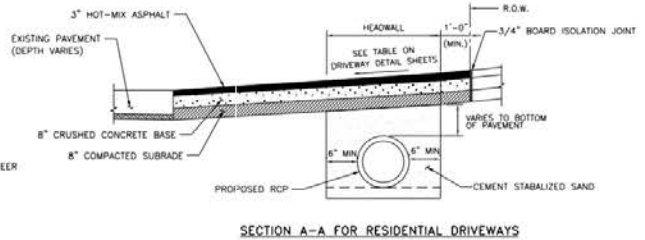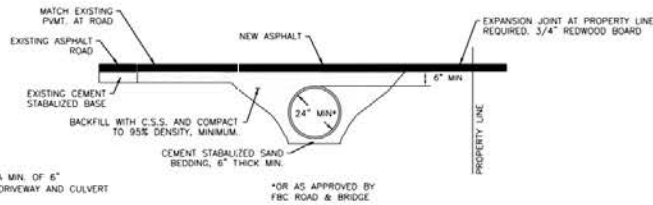




FORT BEND COUNTY
ENGINEERING DEPARTMENT



CONSULTANT LOGO
(LAYER "C-NON-PRINT")

FOR INTERIM REVIEW ONLY
DOCUMENT INCOMPLETE
NOT APPROVED FOR CONSTRUCTION
(LAYER "C-NON-PRINT")
DATE: 2-1-21
P.E. SERIAL NO. 1481

PROJECT TITLE:	PROJECT NO.:	FIGURE:
DRAWN BY: RUT	DRAWN BY: RUT	FIGURE: STANDARD
CHECKED BY: RUT	CHECKED BY: RUT	
SCALE: AS NOTED	DATE: 2-1-21	
APPROVED BY:		
		SHEET NO. 1 / 1

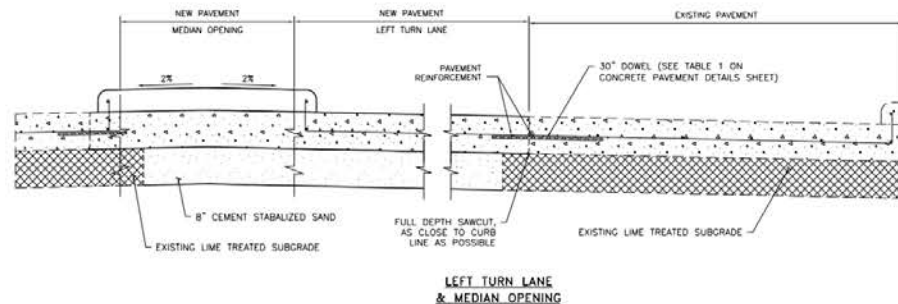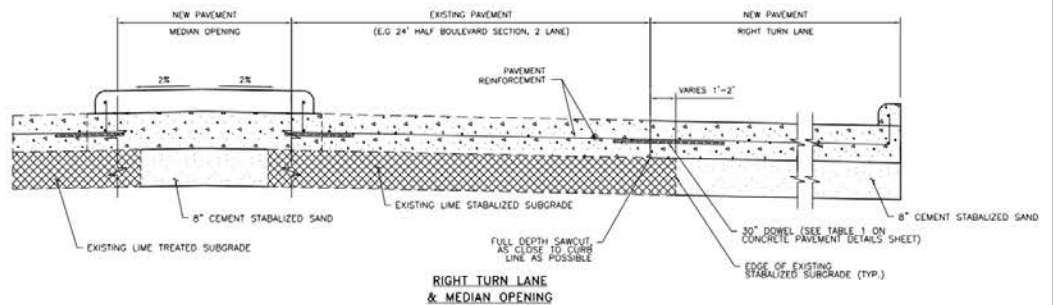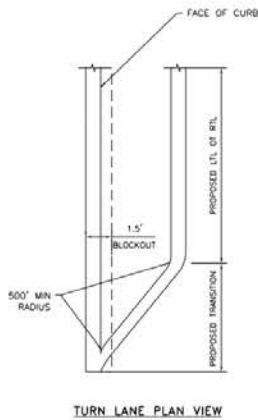

NOTES
1. FOR CONCRETE PAVEMENT REINFORCEMENT AND JOINT DETAILS, SEE CONCRETE PAVEMENT DETAILS SHEET
















FORT BEND COUNTY
ENGINEERING DEPARTMENT



CONSULTANT LOGO
(LAYER "C-NON-PRINT")

FOR INTERIM REVIEW ONLY
DOCUMENT INCOMPLETE
NOT APPROVED FOR CONSTRUCTION
(LAYER "C-NON-PRINT")
DATE: 2-1-21
P.E. SERIAL NO. 1481

PROJECT TITLE:	PROJECT NO.:	FIGURE:
DRAWN BY: RUT	DRAWN BY: RUT	FIGURE: STANDARD
CHECKED BY: RUT	CHECKED BY: RUT	
SCALE: AS NOTED	DATE: 2-1-21	
APPROVED BY:		
		SHEET NO. 1 / 1

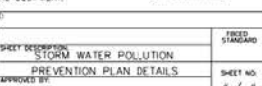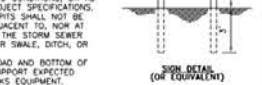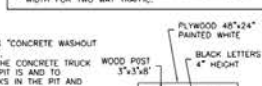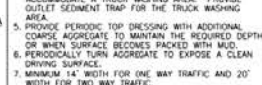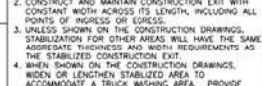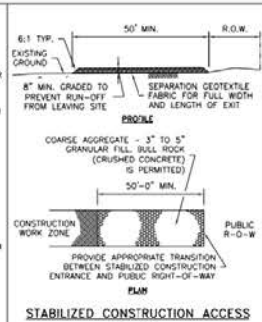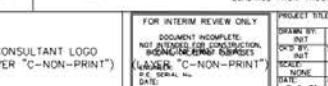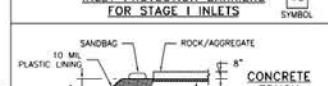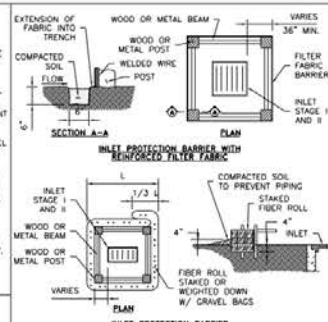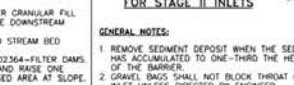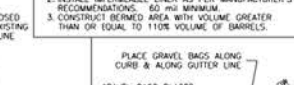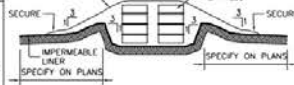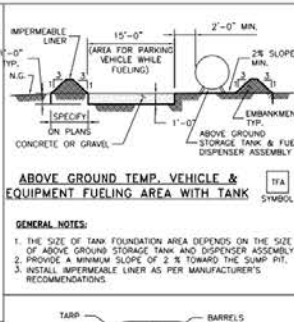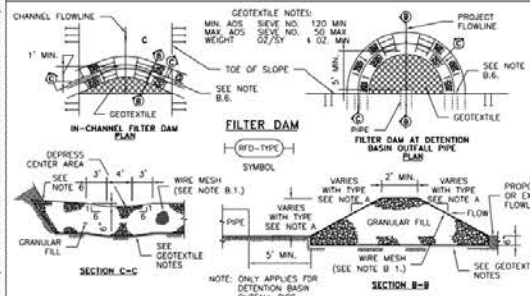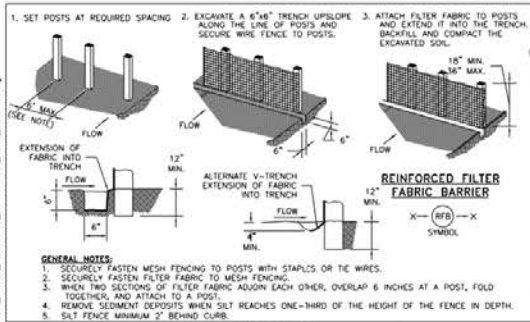

FORT BEND COUNTY
ENGINEERING DEPARTMENT



CONSULTANT LOGO
(LAYER "C-NON-PRINT")

FOR INTERIM REVIEW ONLY
DOCUMENT NO. 1001
NOT FOR CONSTRUCTION
INDICATING CHANGES
(LAYER "C-NON-PRINT")
DATE: 2-1-21

PROJECT TITLE:
SHEET DESCRIPTION:
SHEET NO. 1

STANDARD
SHEET NO. 1