

STATE OF TEXAS §
 §
 COUNTY OF FORT BEND §

ORDER FOR RELOCATION OF ELECTRIC UTILITY LINE

(Tex. Util. Code § 181.046)

On the 24 day of June, 2025, at a duly posted and called meeting of the Commissioners' Court of Fort Bend County, Texas, upon motion of Commissioner Prestage, seconded by Commissioner Morales, duly put and carried:

WHEREAS, Fort Bend County, Texas (the "County"), acting by and through this Commissioners Court, has determined that certain improvements to the county road right-of-way (the "County Right-of-Way"), specifically the widening and reconstruction of the Westpark Tollway over Charger Way (the "County Project"), are necessary for the improvement of mobility and traffic safety for the benefit of the general public; and

WHEREAS, in connection with the County Project, it has been determined that an existing electric utility line (the "Utility Line") owned and operated by CenterPoint Energy Houston, Electric, LLC (hereinafter "CenterPoint") is currently located within the County Right-of-Way and obstructs or interferes with the County Project; and

WHEREAS, the County has determined that the relocation of said electric line is necessary to facilitate the County Project; and

WHEREAS, Section 181.046 of the Texas Utilities Code authorizes the County, upon thirty (30) days' written notice, to require an electric utility, at the utility's own expense, to relocate its utility line and facilities located within the County Right-of-Way when necessary for the County's widening of the right-of-way, changing of a traffic lane, improving of a road bed, or improving of a drainage ditch located on a right-of-way.

NOW, THEREFORE BE IT ORDERED THAT THE FORT BEND COUNTY COMMISSIONERS COURT:

1. Orders and directs CenterPoint, at CenterPoint's own expense, to relocate the Utility Line from its current location in the County's Right-of-Way to the new location within said right-of-way as identified on "Exhibit A" attached hereto and incorporated by reference herein.

2. Designates the Fort Bend County Engineer to provide CenterPoint with written notice of this Order and the request for relocation pursuant to Tex. Util. Code § 181.046.

SIGNED AND ENTERED this 24 day of June, 2025.

FORT BEND COUNTY, TEXAS

By: KP George
KP George, County Judge

ATTEST:

By: Laura Richard
Laura Richard, County Clerk


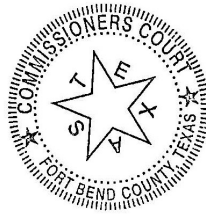



EXHIBIT A

(Follows Behind)

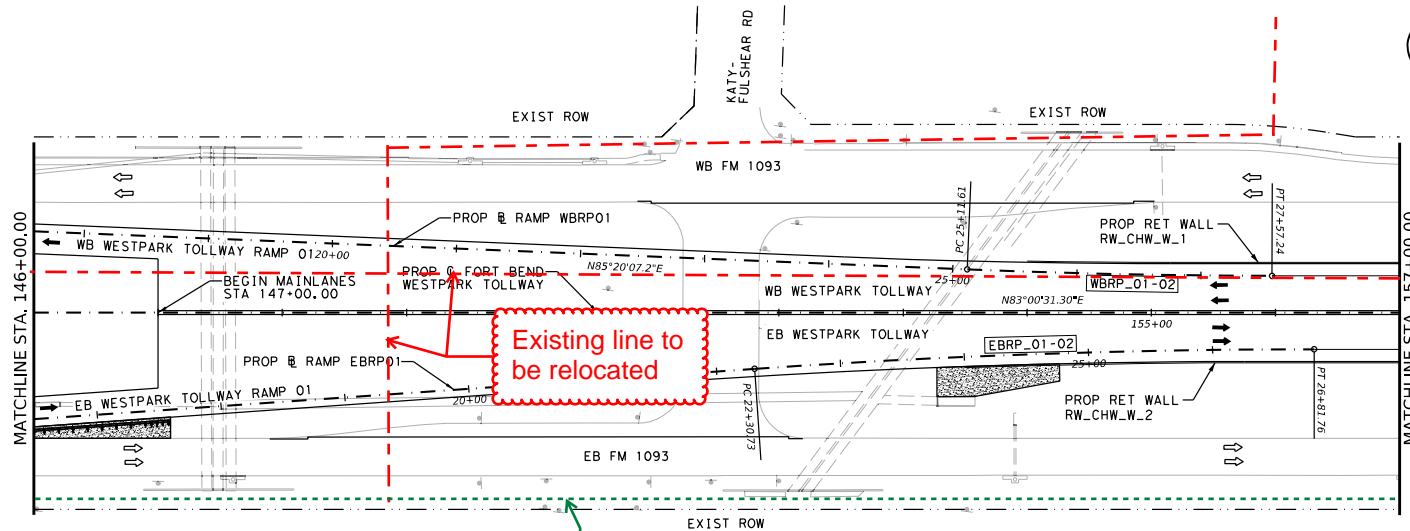

LEGEND
 XXXXX-X HORIZONTAL CURVE
 — PROPOSED LANE
 — EXISTING LANE

0 50 100
 SCALE: 1" = 100'

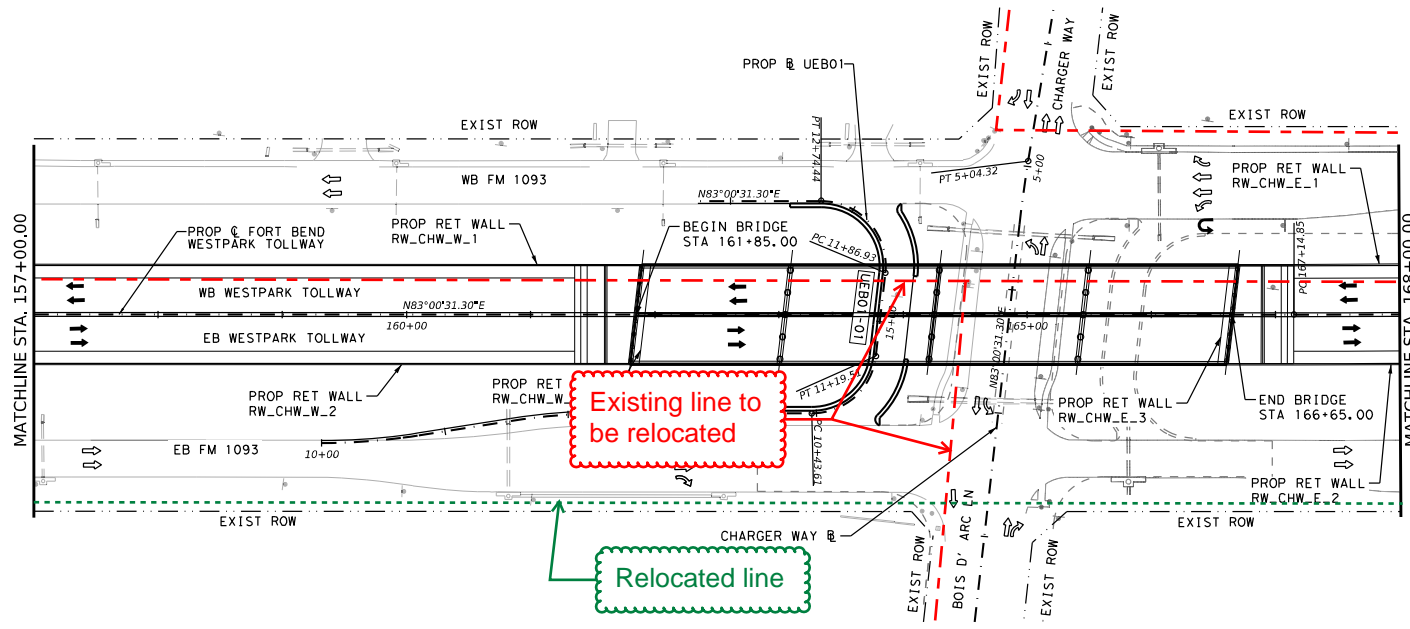

REV	DATE	BY	DESCRIPTION

PRELIMINARY
 THIS DOCUMENT IS RELEASED FOR
 INTERIM REVIEW AND IS NOT TO BE
 USED FOR CONSTRUCTION,
 BIDDING, OR PERMIT PURPOSES

KANLESH N. KHATRI
 P.E. 142786

3/28/2025

REV	DATE	BY	DESCRIPTION



**FORT BEND COUNTY
 TOLL ROAD AUTHORITY**

WOOLPERT 11790 Katy Freeway, Ste. 1200
 Houston, Texas 77075
 Firm Registration No. 1001


FORT BEND WESTPARK TOLLWAY

**PROJECT LAYOUT
 STA 146+00 TO STA 168+00**

SHEET 2 OF 3

DESIGNED BY:	
CHECKED BY:	
DRAWN BY:	
CHECKED BY:	
DATE:	
SHEET NO:	5

#F1LEABREV8

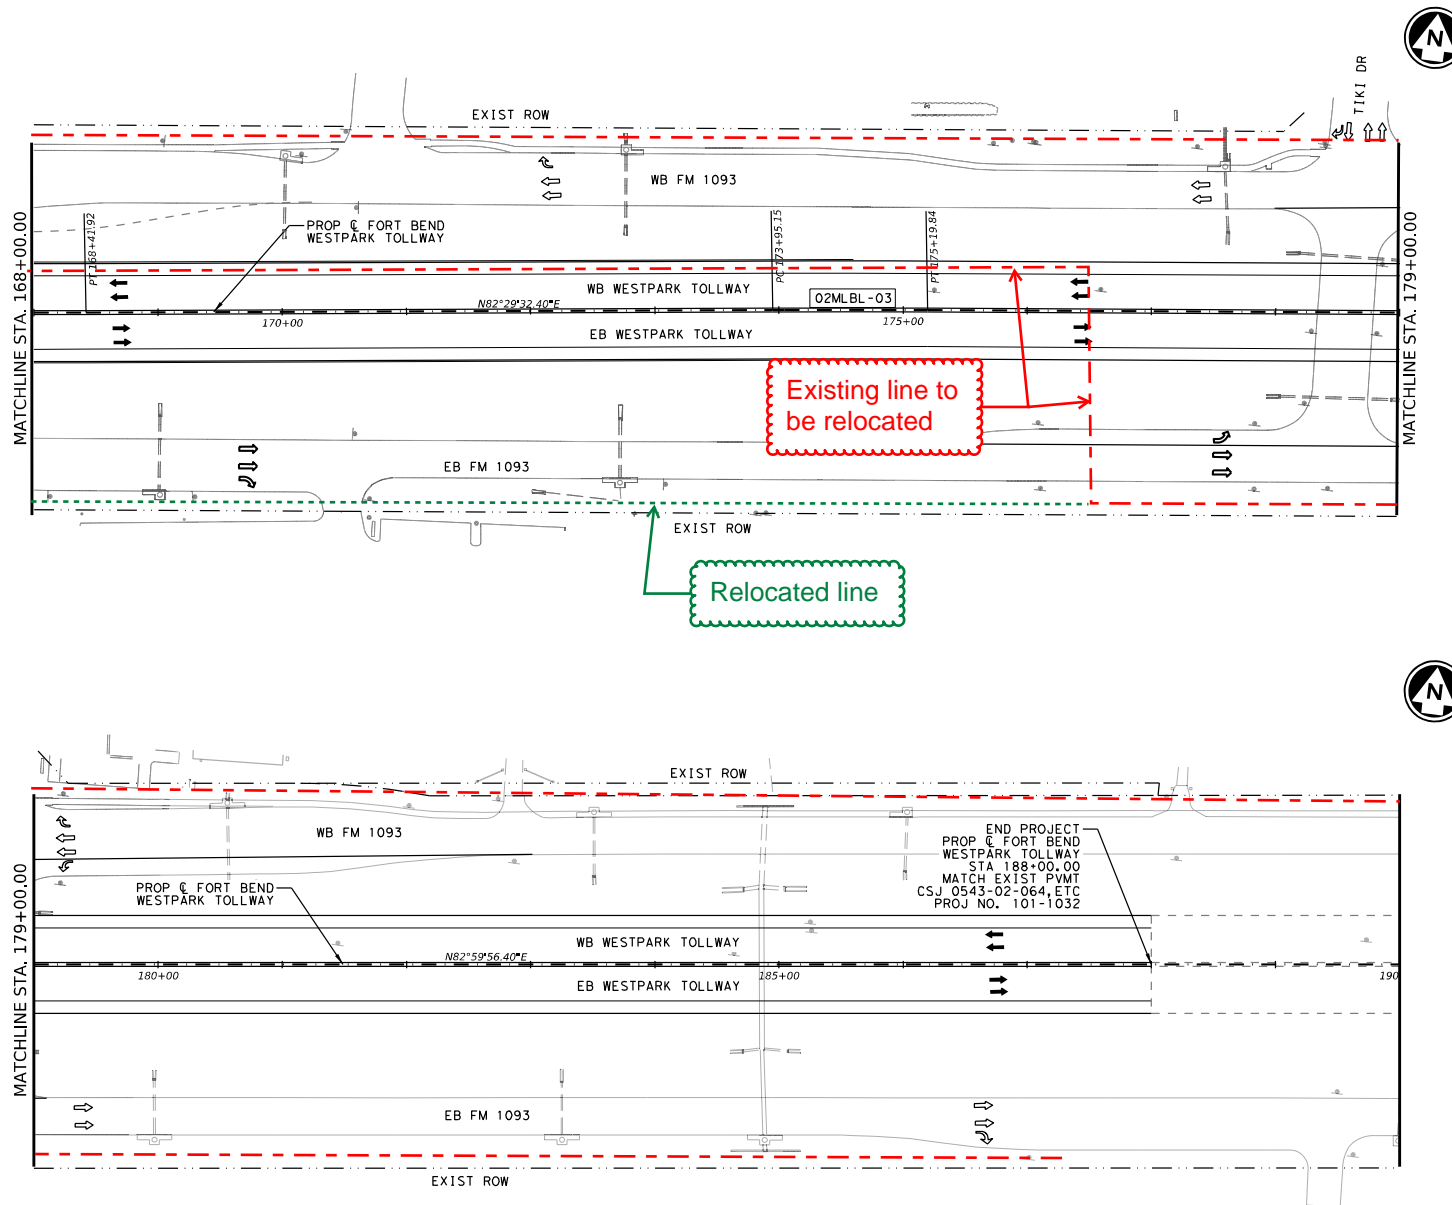

LEGEND

XXXXX-X HORIZONTAL CURVE

→ PROPOSED LANE

← EXISTING LANE

0 50 100
SCALE: 1" = 100'

REV	DATE	BY	DESCRIPTION

PRELIMINARY <small>THIS DOCUMENT IS RELEASED FOR INTERIM REVIEW AND IS NOT TO BE USED FOR CONSTRUCTION, BIDDING, OR PERMIT PURPOSES</small>			
<small>KANLESH N. KHATRI P.E. 142786</small>			
<small>3/28/2025</small>			
REV	DATE	BY	DESCRIPTION

	FORT BEND COUNTY TOLL ROAD AUTHORITY
	<small>11790 Katy Freeway, Ste. 1200 Houston, Texas 77075 Firm Registration No. 1001</small>
FORT BEND WESTPARK TOLLWAY PROJECT LAYOUT STA 168+00 TO END PROJECT	
<small>SHEET 3 OF 3</small>	
DESIGNED BY:	
CHECKED BY:	
DRAWN BY:	
CHECKED BY:	
DATE:	
SHEET NO:	6