



FORT BEND COUNTY ENGINEERING

Fort Bend County, Texas

D. Jesse Hegemier
County Engineer

May 20, 2010

Commissioner James Patterson
Fort Bend County Precinct 4
12919 Dairy Ashford Road
Sugar Land, Texas 77478

Commissioner W. A. "Andy" Meyers
Fort Bend County Precinct 3
1809 Eldridge Road
Sugar Land, Texas 77478

**RE: Traffic control plan to establish and approve regulatory traffic control devices on
West Bellfort from FM1464 to Martinez Street**

Dear Commissioners:

Fort Bend County Engineering has completed and recommends approval of the traffic control plan for the West Bellfort Mobility Project #731. The public hearing date for acceptance of the plan is scheduled for 6/1/2010.


A copy of the traffic control plan is attached for your review. If you should have any questions, please give me a call.

Sincerely,

Steven L. Evans
Assistant to County Engineer

SLE/mjs

cc: Judge Robert E. Hebert, County Judge
Marc Grant - FBC Road & Bridge
Marc Grant - Signage Department
File

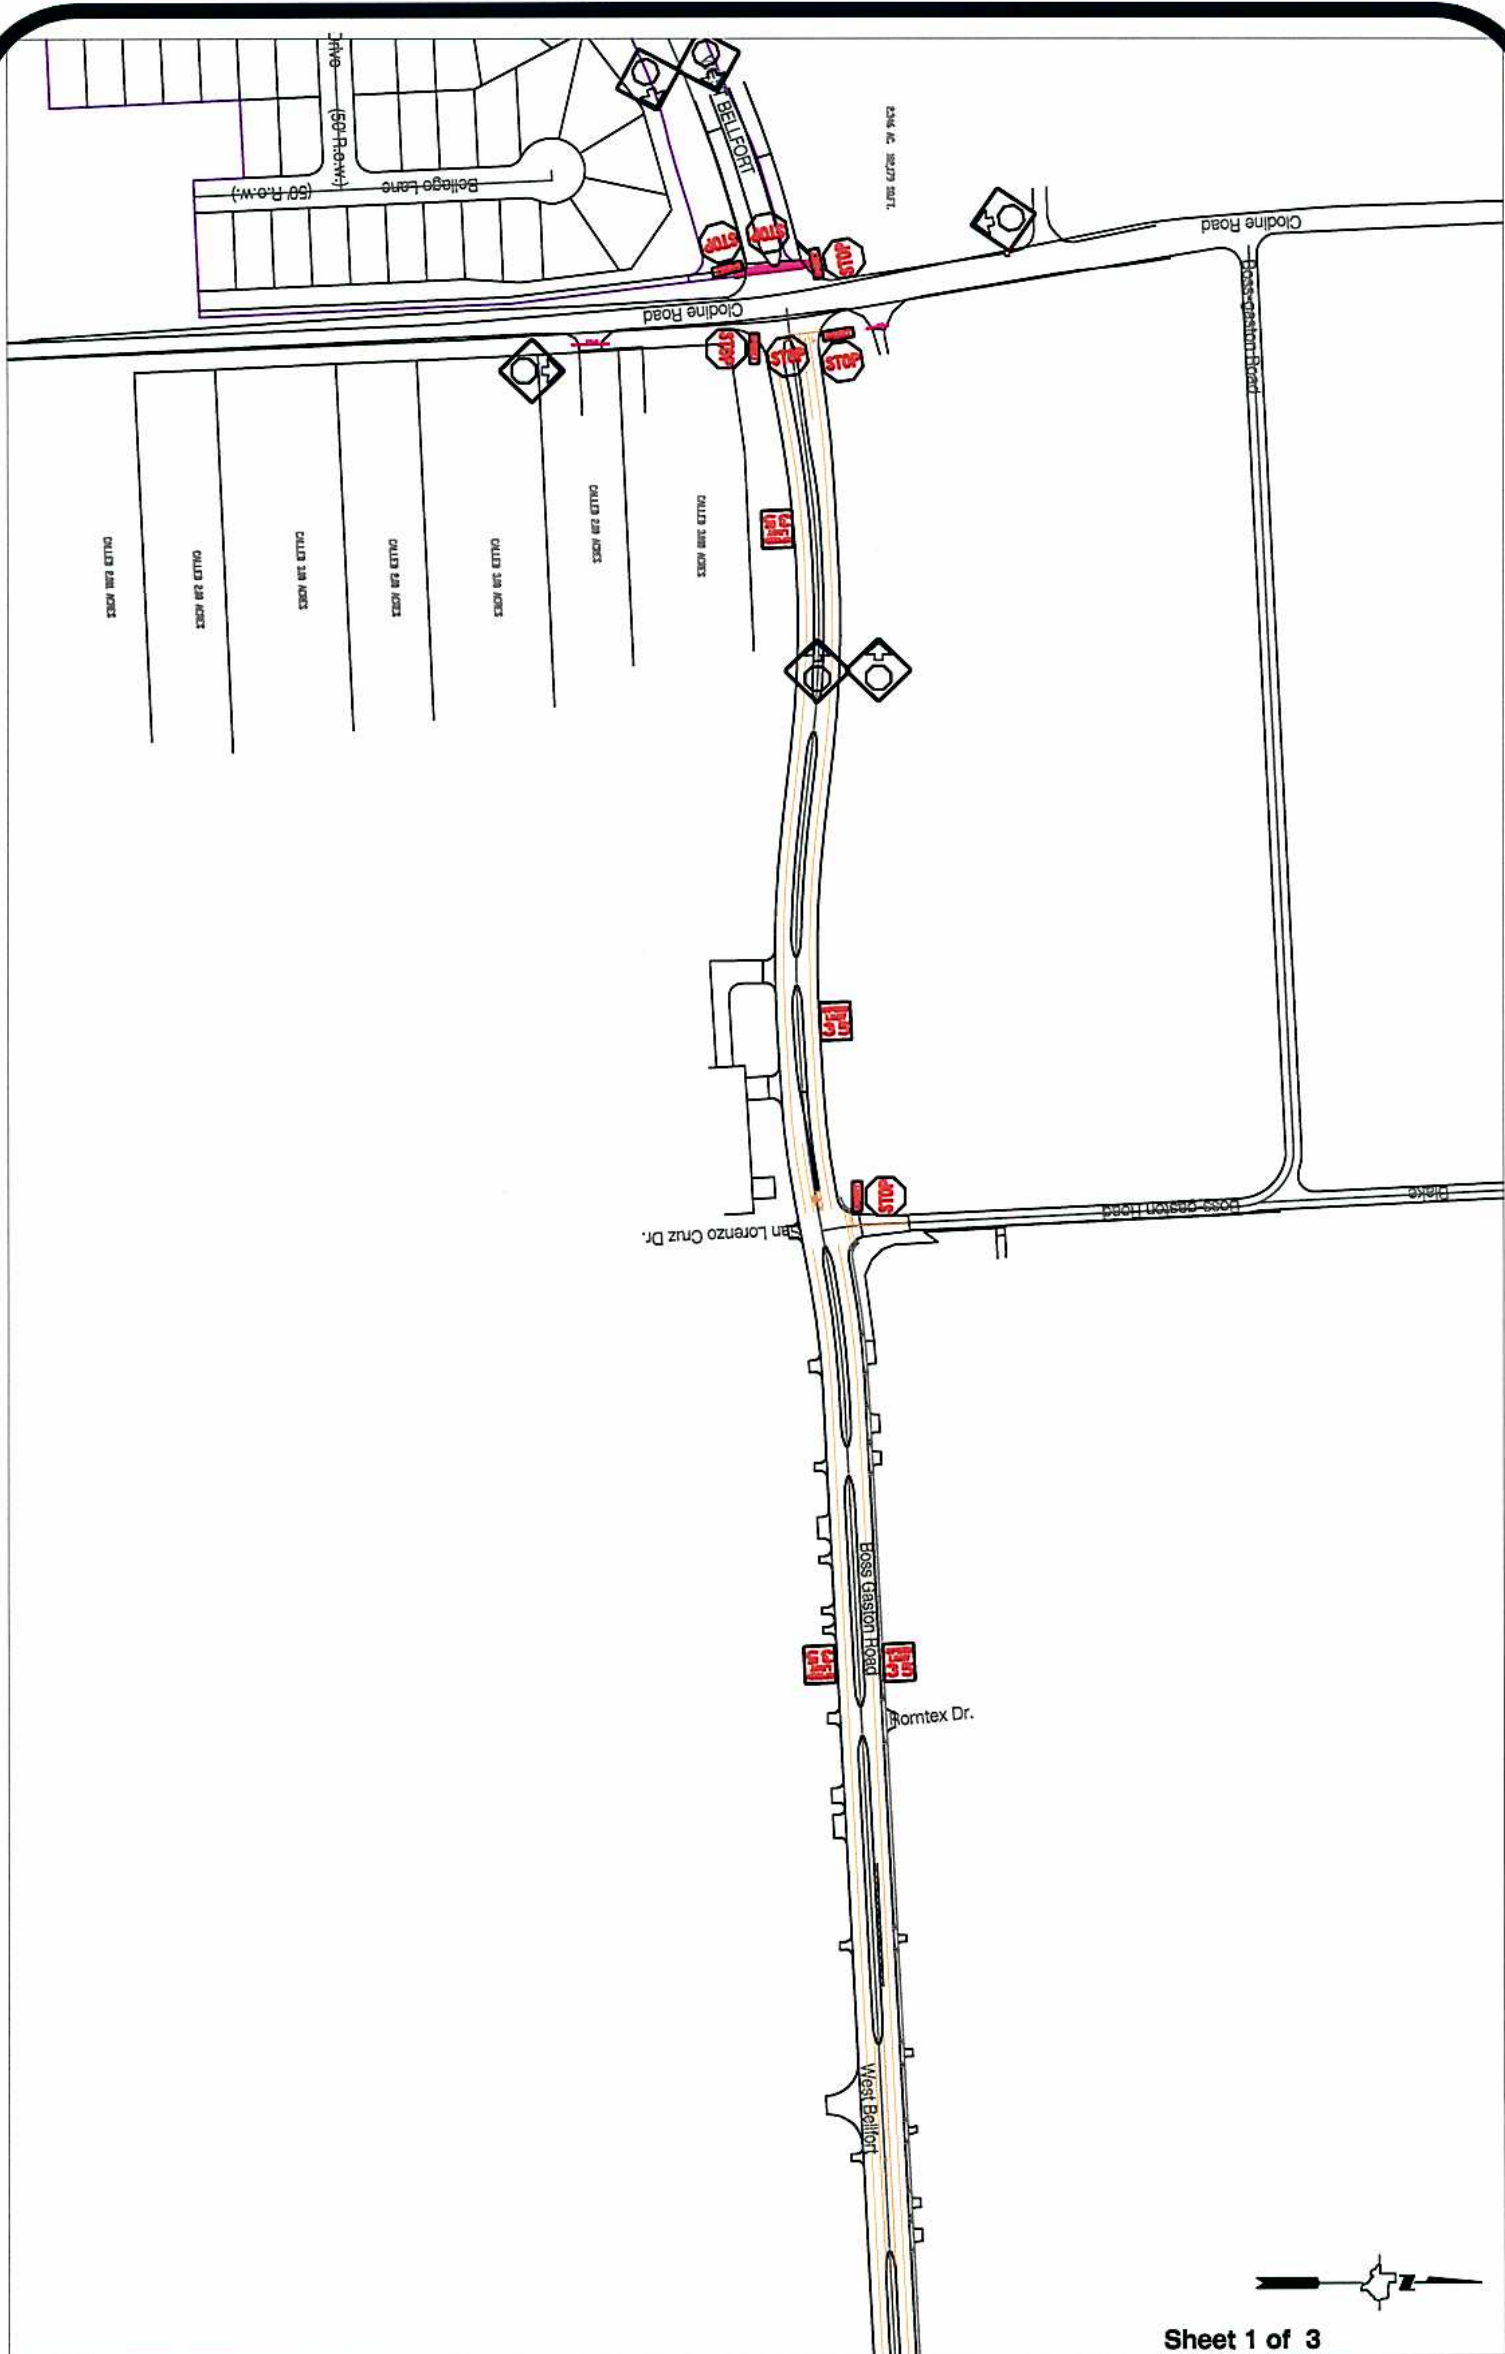


Note:

The purpose of this traffic control plan is to establish traffic control for West Belfort.

Drawn By: L. Brdecka
Date: 5-20-10
Approved By: Steven L. Evans
Date: 5-20-10
Scale
1" = 300'-0"

**West Belfort
Control Map and
Traffic Sign Layout**

Fort Bend County Engineering Dept.
1124 Blume Road
Rosenberg, Texas 77471

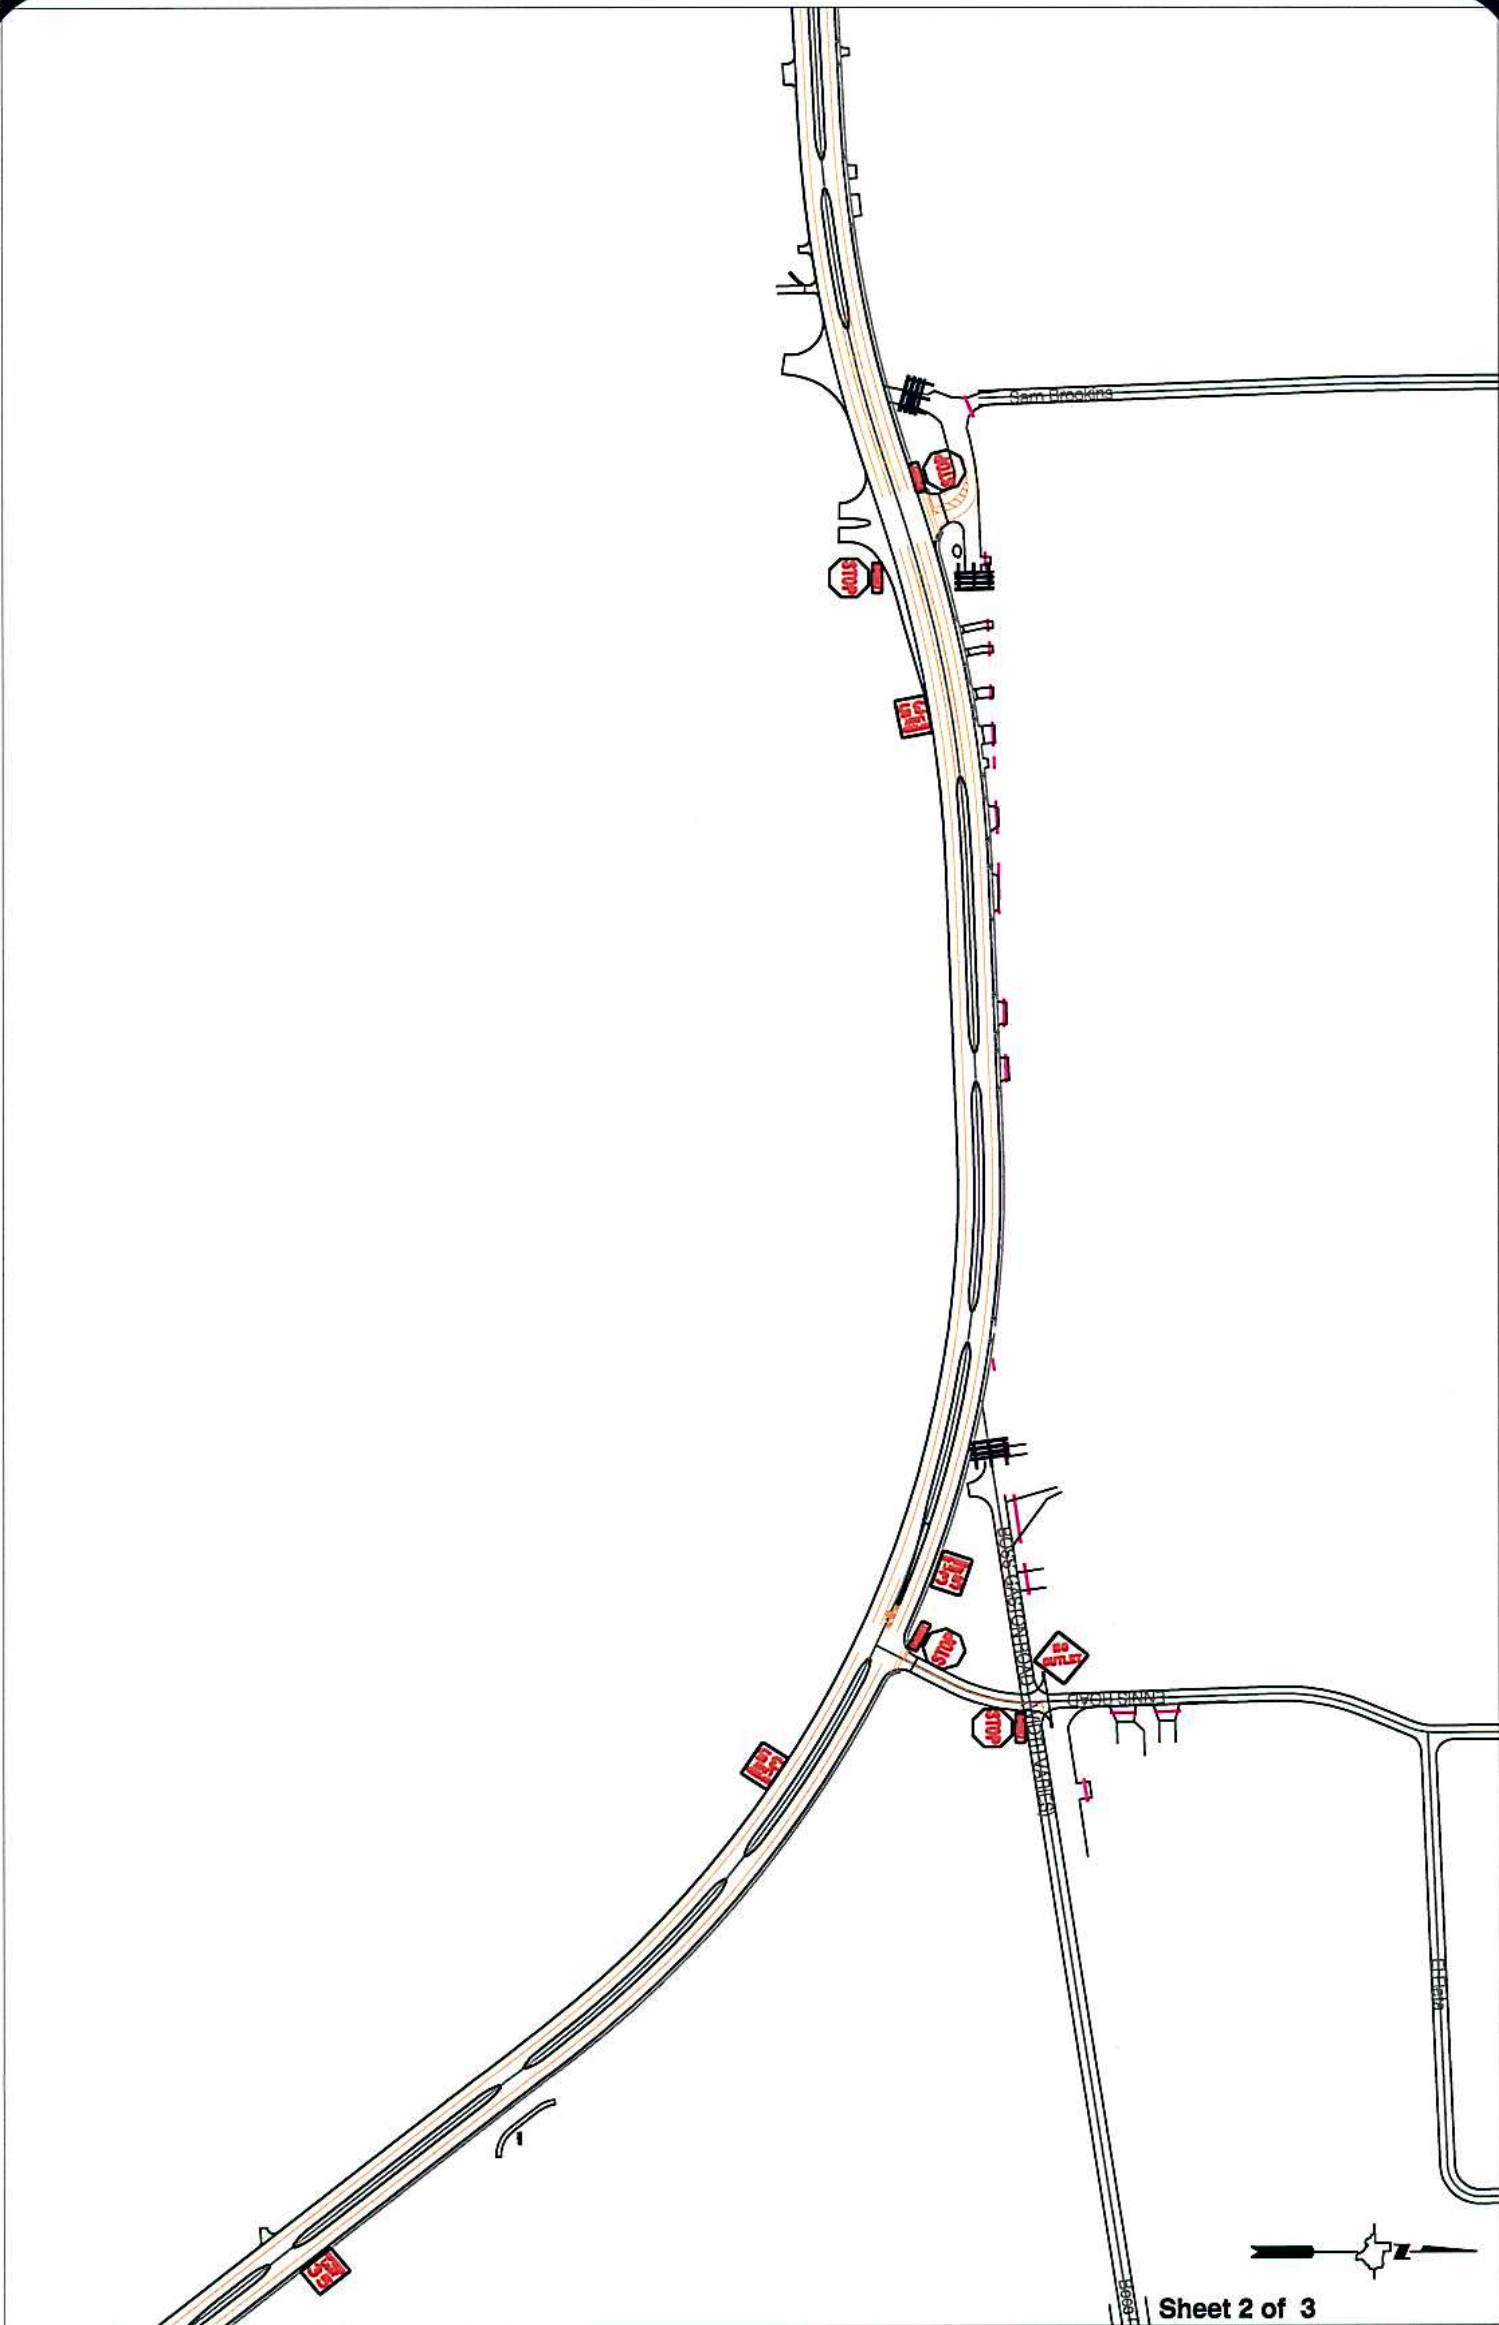

Sheet 2 of 3

Note:

The purpose of this traffic control plan is to establish traffic control for West Belfort.

Drawn By: L. Brdecka

Date: 5-20-10

Approved By: Steven L. Evans


Date: 5-20-10

Scale

1" = 300'-0"

**West Belfort
Control Map and
Traffic Sign Layout**

Fort Bend County Engineering Dept.
1124 Blume Road
Rosenberg, Texas 77471

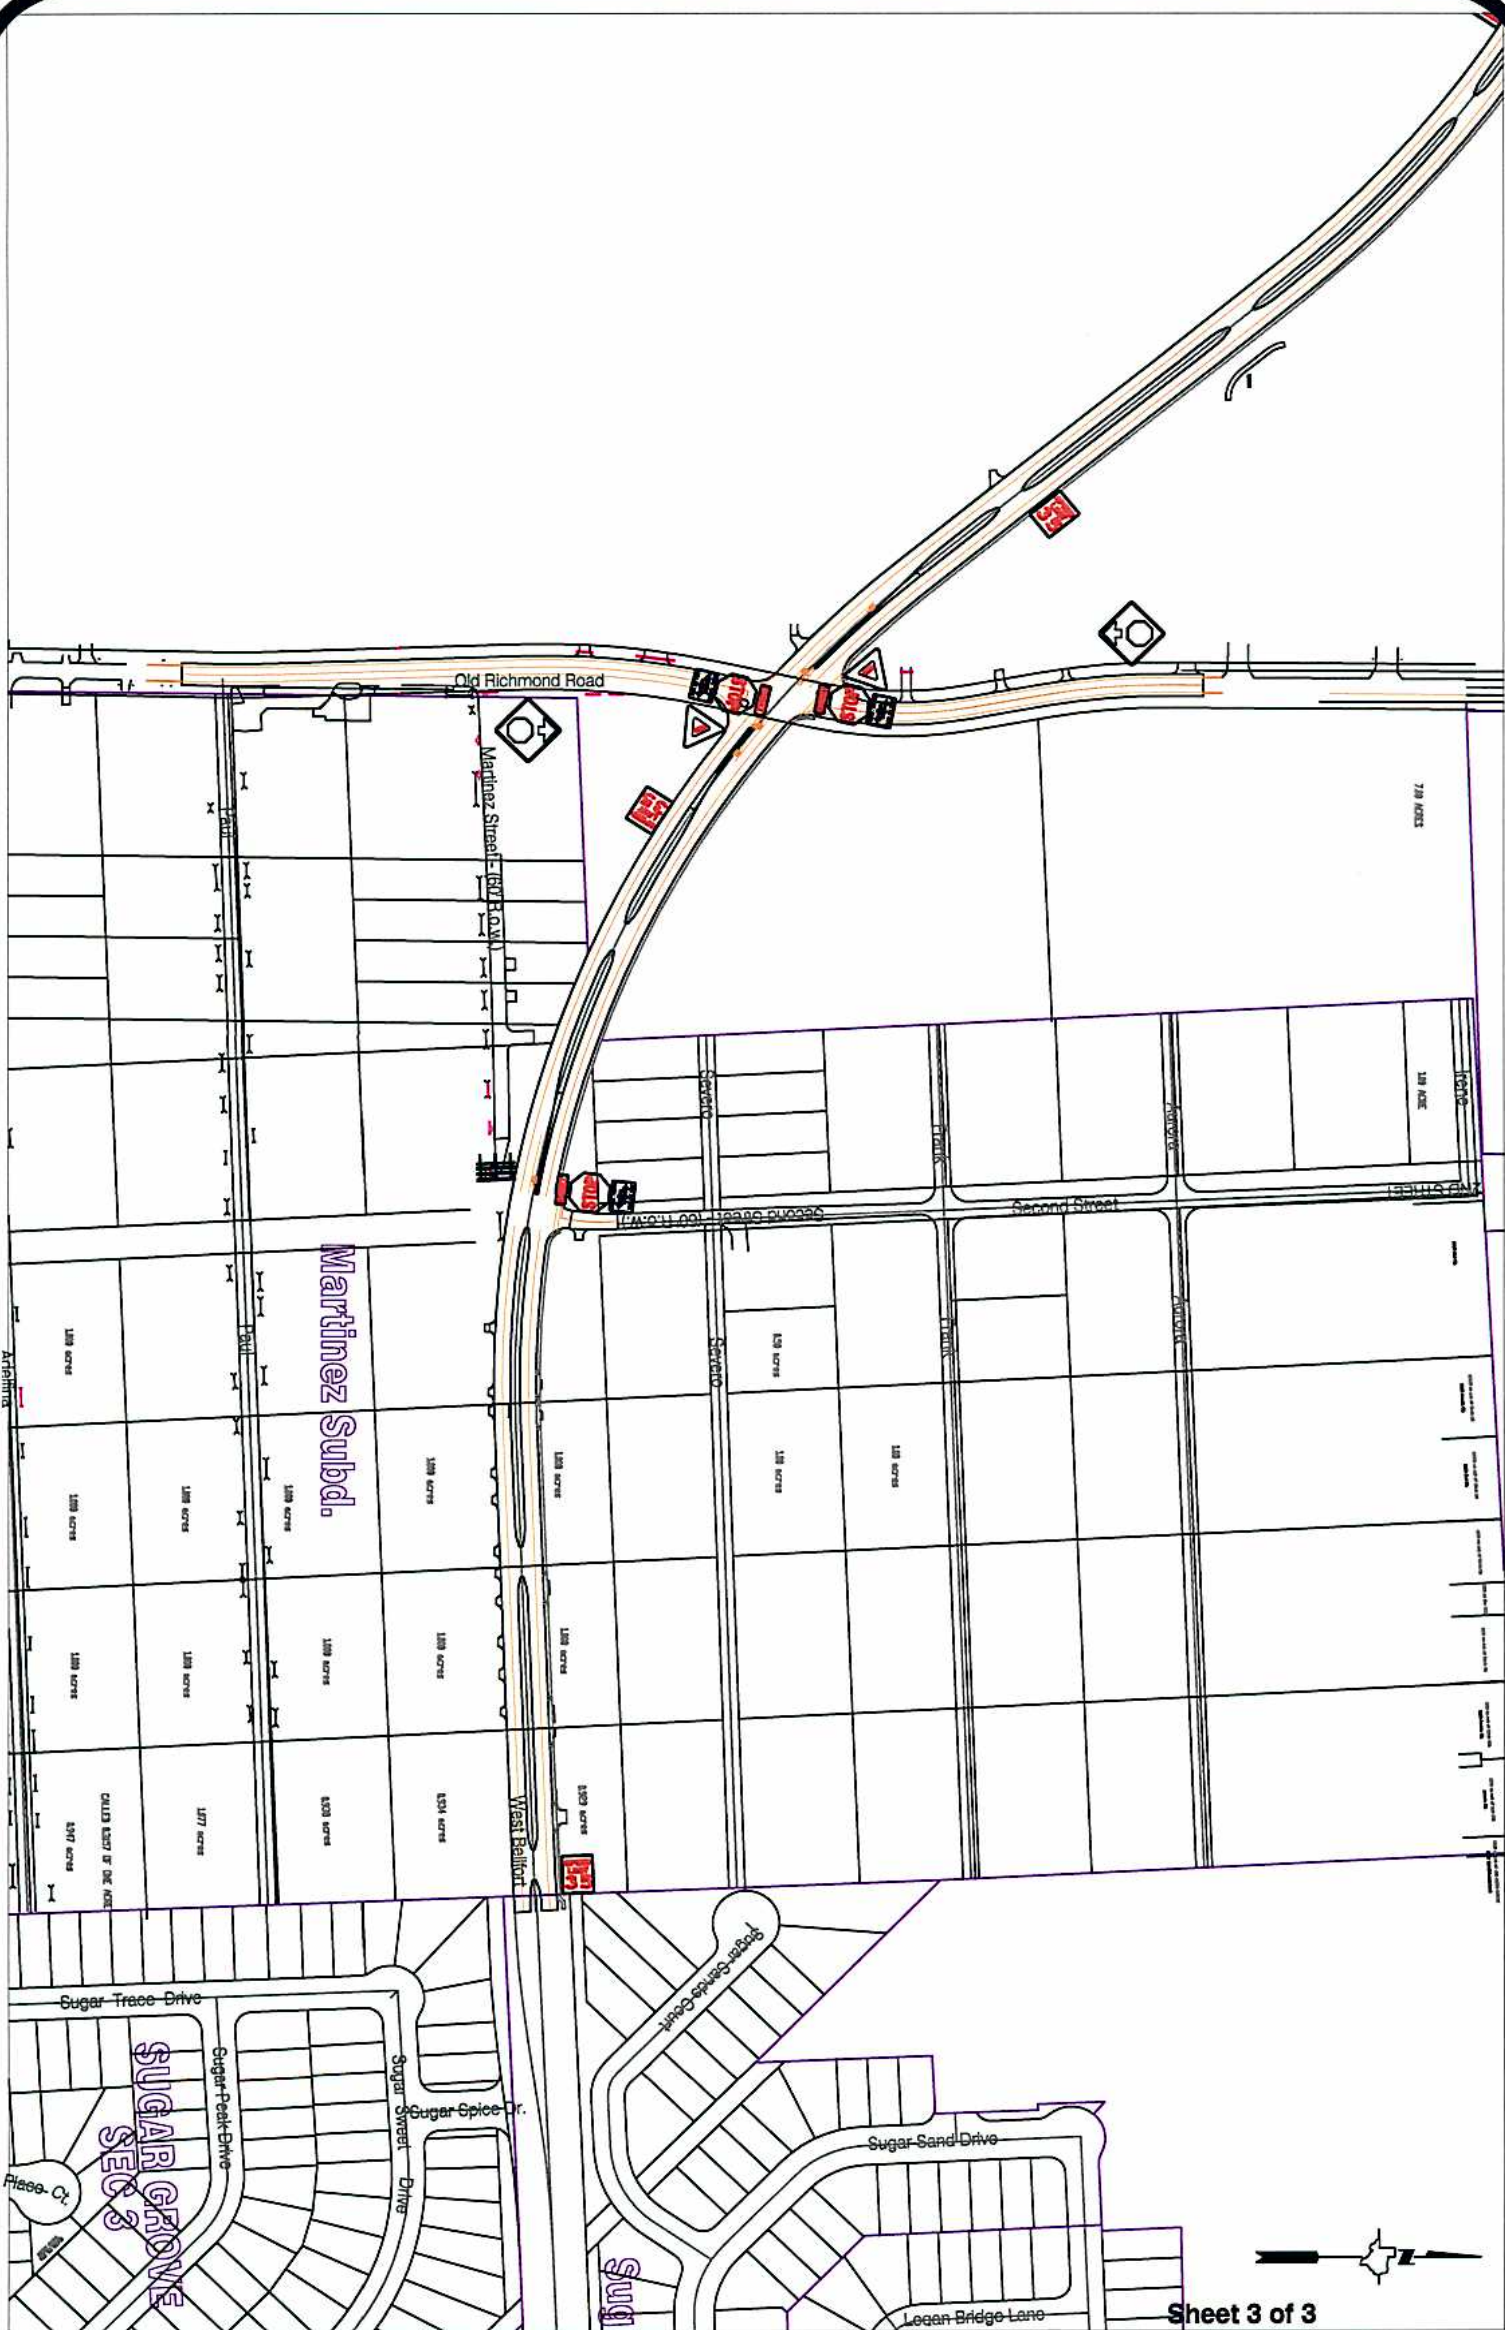

Sheet 3 of 3

Note:

The purpose of this traffic control plan is to establish traffic control for West Bellfort.

Drawn By: L. Brdecka

Date: 5-20-10

Approved By: Steven L. Evans

Date: 5-20-10

Scale

1" = 300'-0"

**West Bellfort
Control Map and
Traffic Sign Layout**

Fort Bend County Engineering Dept.
1124 Blume Road
Rosenberg, Texas 77471