

PLAT RECORDING SHEET

PLAT NAME: Cinco Ranch Southwest, Sec. 46

PLAT NO: _____

ACREAGE: 33.29

LEAGUE: J.S. Mimms Survey

ABSTRACT NUMBER: 598


NUMBER OF BLOCKS: 4

NUMBER OF LOTS: 65

NUMBER OF RESERVES: 3

OWNERS: Terrabrook Cinco Ranch Southwest, L.P.

(DEPUTY CLERK)

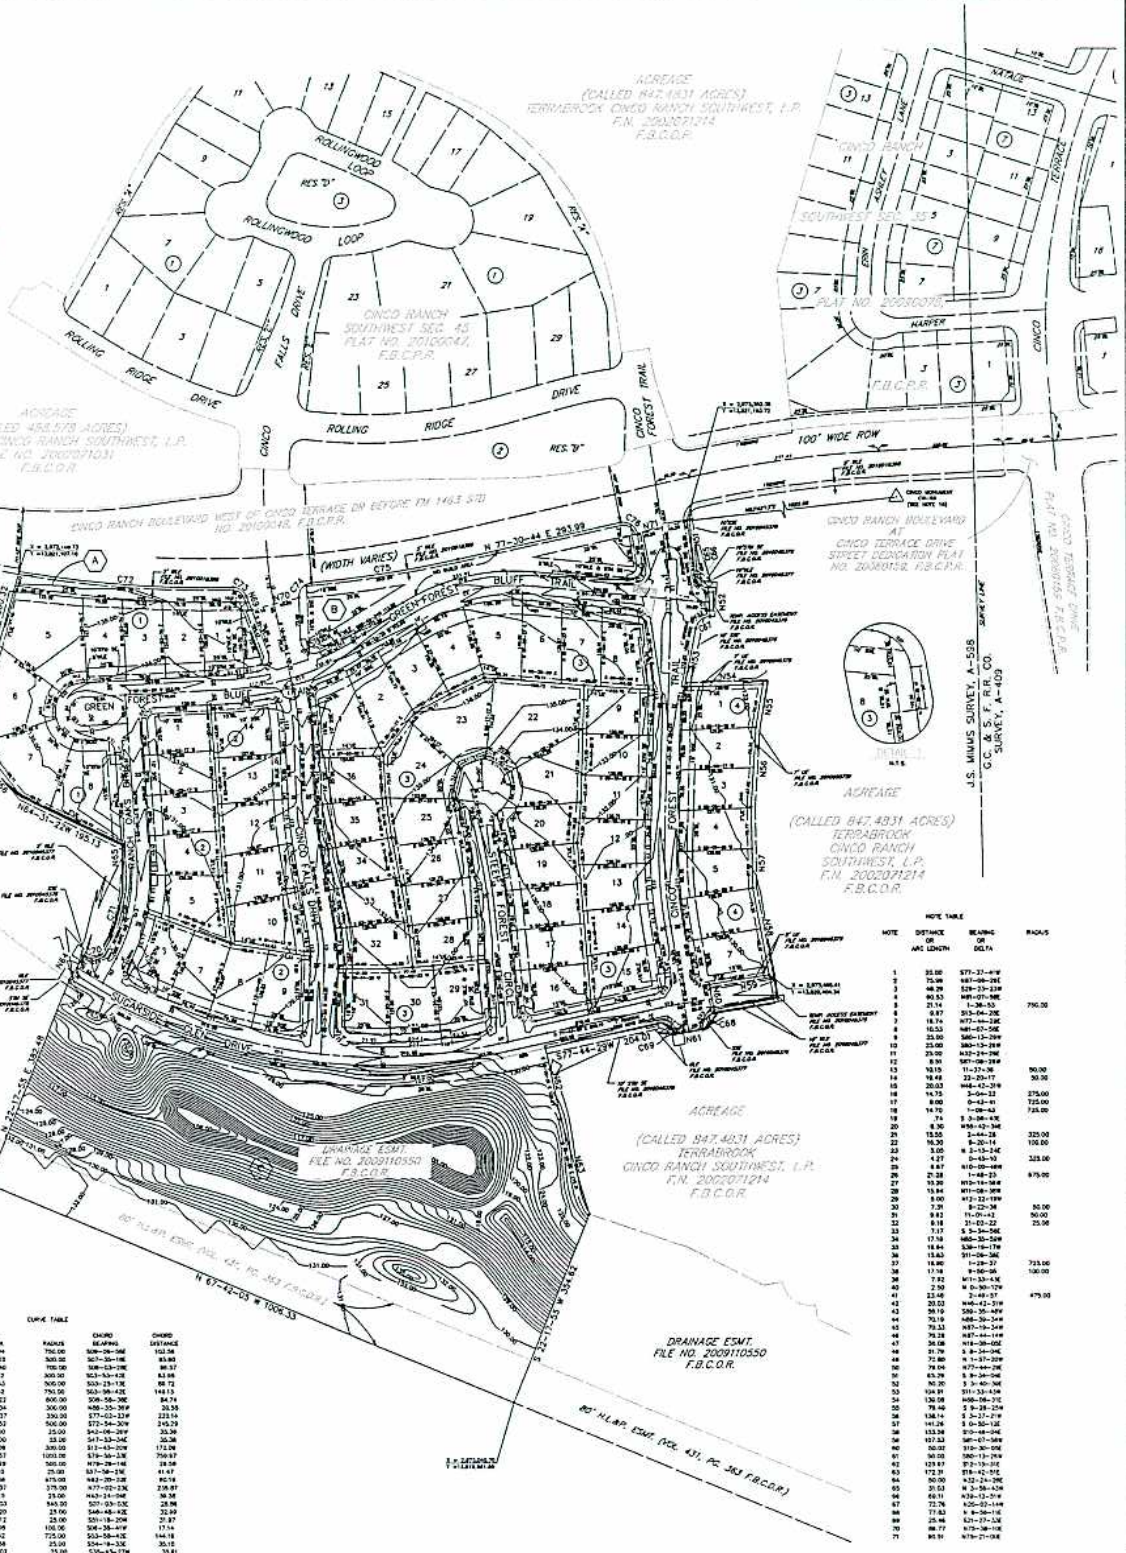


CINCO RANCH SOUTHWEST
SEC 46

BEING A SUBDIVISION OF 33.29 ACRES IN THE
J.S. MIMMS SURVEY, A-598,
FORT BEND COUNTY, TEXAS

65 LOTS 3 RESERVES
4 BLOCKS SCALE: 1"=10'
JULY 2010

TERRABROOK CINCO RANCH SOUTHWEST, L.P.
A DELAWARE LIMITED PARTNERSHIP

10238 WEST LITTLE YORK, SUITE 300 HOUSTON, TEXAS 77040 (713) 519-9000

A=COM

AECOM TECHNICAL SERVICES, INC.
5757 WOODWAY, SUITE 101 WEST
HOUSTON, TEXAS 77057-1599
WWW.AECOM.COM




