



FORT BEND COUNTY ENGINEERING

Fort Bend County, Texas

Richard W. Stolleis, P.E.
County Engineer

September 20, 2012

Commissioner W. A. "Andy" Meyers
Fort Bend County Precinct 3
22333 Grand Corner Drive
Katy, Texas 77494

RE: Traffic/Safety Study for Katy ISD No. 22 - Kilpatrick Elementary at Cinco Ranch Blvd. and Gaston Road

Dear Commissioner Meyers:

Fort Bend County Engineering has completed and recommends approval of the traffic control plan for Kilpatrick Elementary School to extend the "no parking" areas around the school because of interference with the school bus traffic in and out of the school site. In addition to extending no parking zones, "no right turn on red during school hours" signs have been installed at the intersection of Cinco Ranch Blvd. and Gaston Road to protect pedestrian traffic going to and from the school. If there are no objections to the plan, a public hearing will be scheduled on the next available Commissioner's Court agenda.

A copy of the traffic control plan is attached for your review. If you should have any questions, please give me a call.

Sincerely,


A handwritten signature in blue ink, appearing to read "Nathan D. Hatcher".

Nathan D. Hatcher
Assistant to County Engineer

NDH/mjs

cc: Judge Robert E. Hebert, County Judge
Marc Grant - FBC Road & Bridge
Marc Grant - Signage Department
Mr. John C. Bremer, Katy Ind. School District Police Dept., 20370 Franz Road,
Katy, Texas 77449, johncbremer@katyisd.org
File

WEST SEC. 2
EPLAT NO. 1

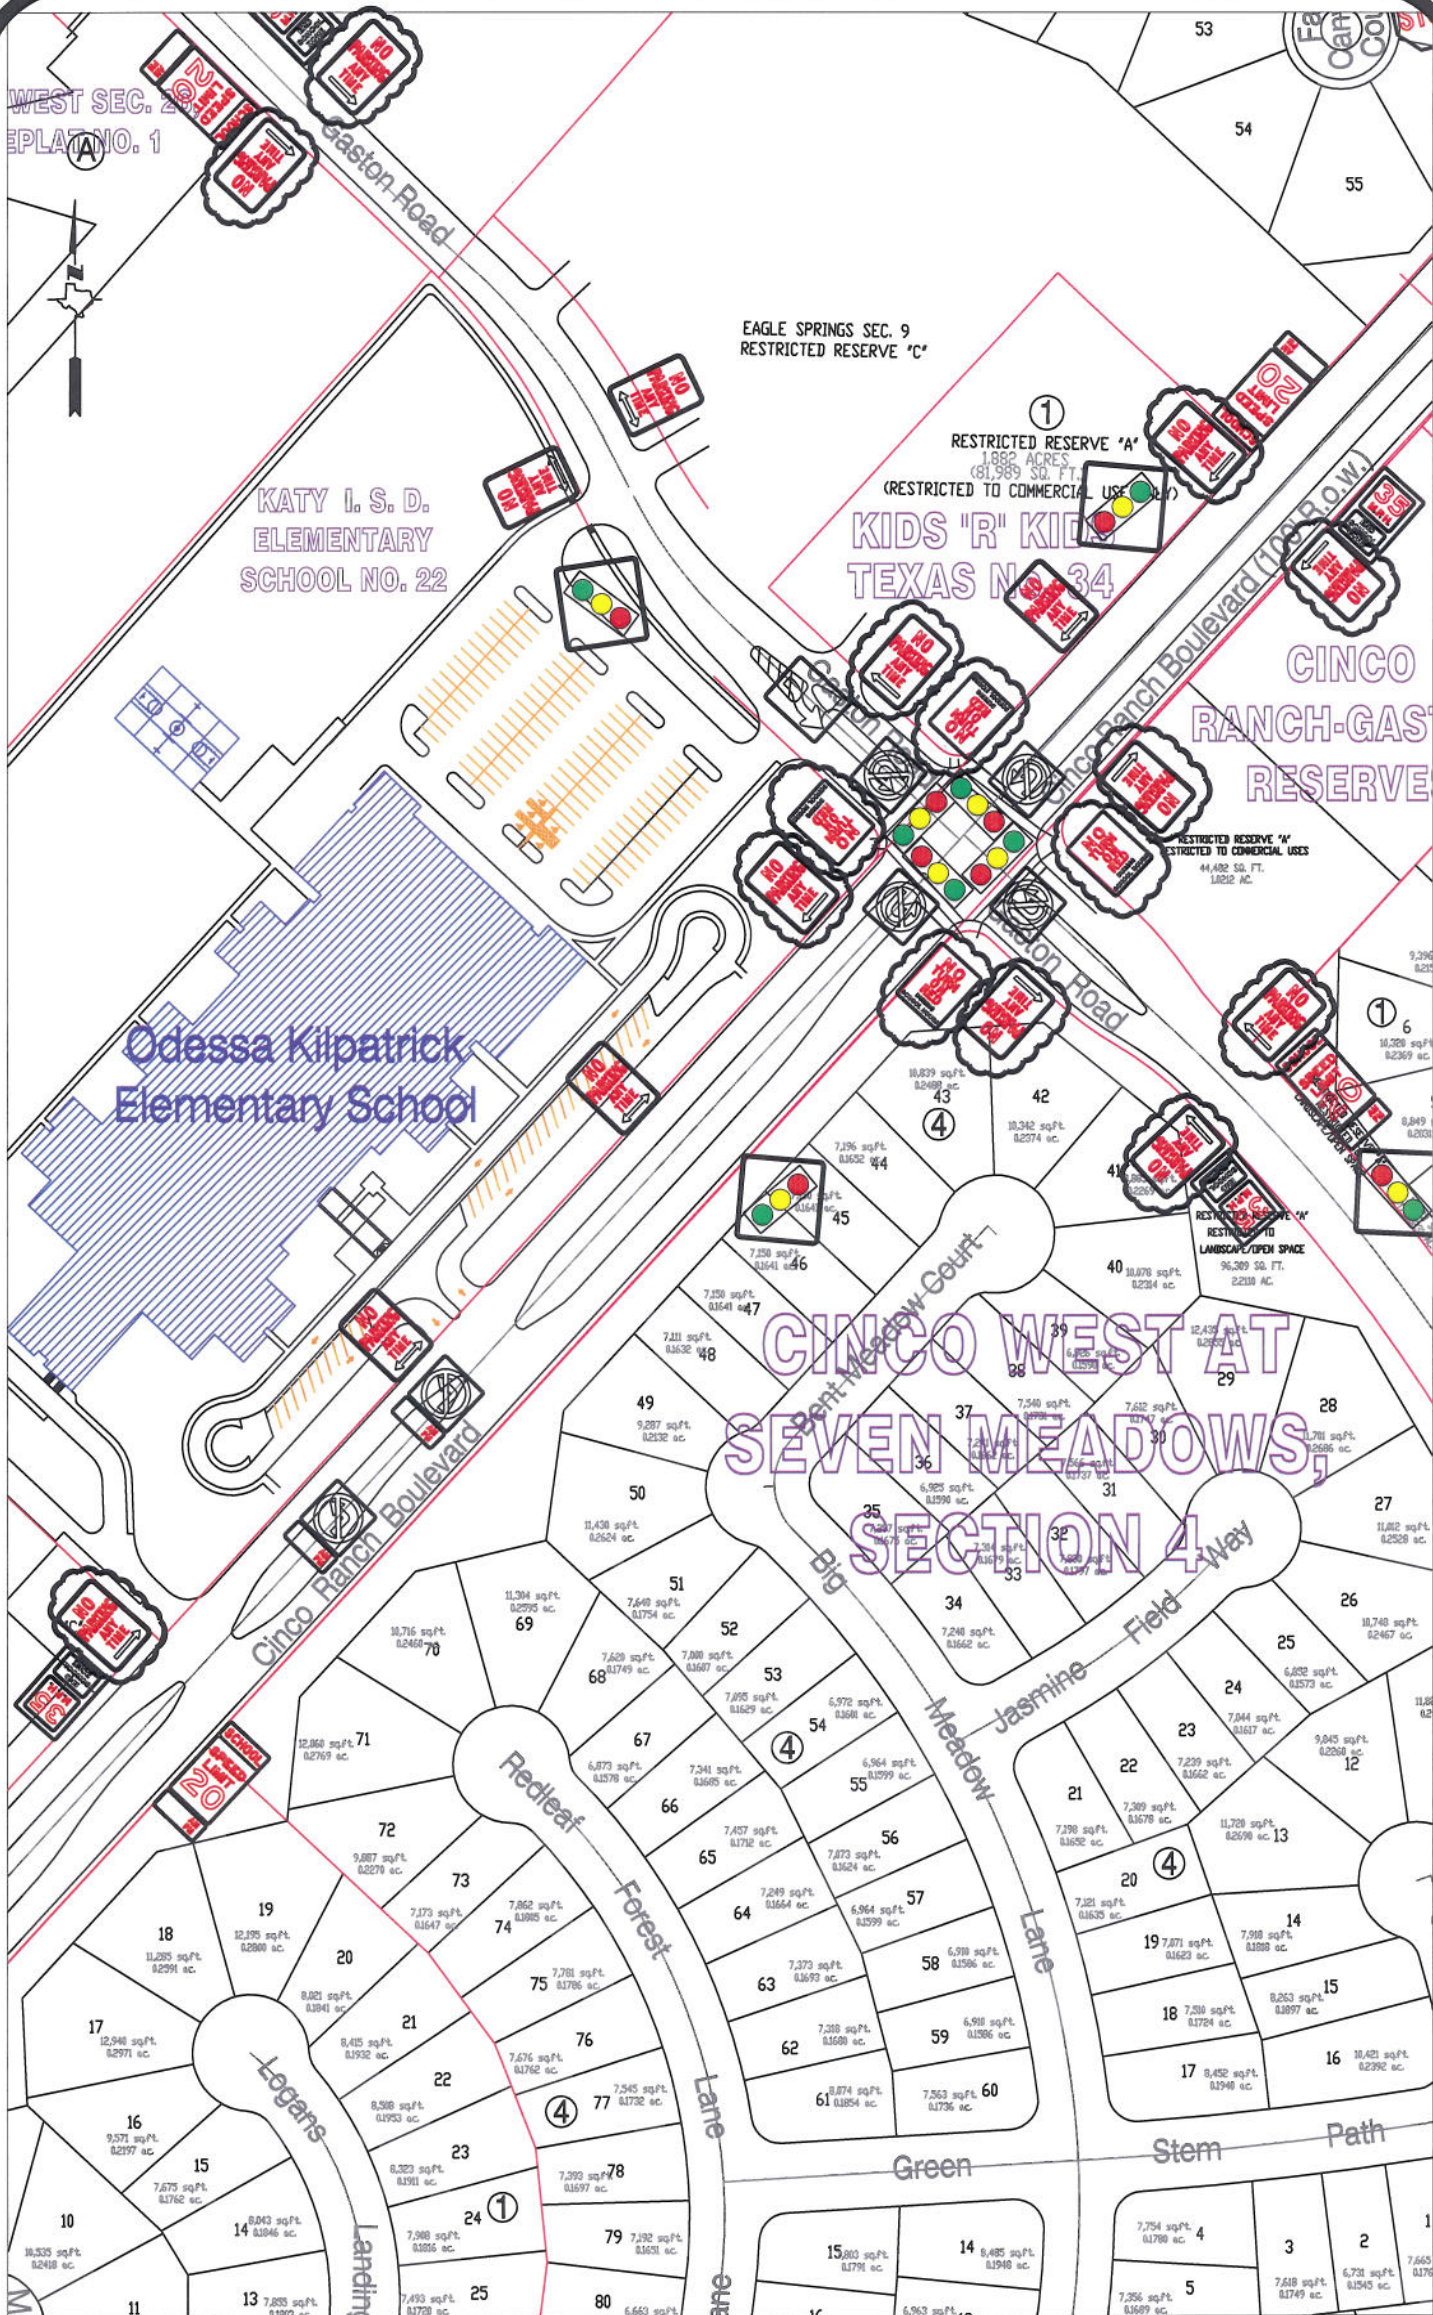

Note:

The purpose of this traffic control plan is to revise traffic control for Katy I.S.D. Elementary School No. 22 (Odessa Kilpatrick) as indicated on the drawing.

Drawn By: L. Brdecka

Date: 9-20-12

Approved By: Steven L. Evans

Date: 9-20-12

Scale

1" = 200'-0"

Revised Katy I.S.D. Elementary
School No. 31 STD
Control Map and
Traffic Sign Layout

Fort Bend County Engineering Dept.
1124 Blume Road
Rosenberg, Texas 77471