



FORT BEND COUNTY ENGINEERING

Fort Bend County, Texas

Richard W. Stolleis, P.E.
County Engineer

September 24, 2012

Commissioner W. A. "Andy" Meyers
Fort Bend County Precinct 3
22333 Grand Corner Drive
Katy, Texas 77494

RE: Traffic/Safety Study for Katy ISD No. 23 - Rylander Elementary at Westheimer Parkway and Falcon Landing Blvd.

Dear Commissioner Meyers:

Fort Bend County Engineering has completed and recommends approval of the traffic control plan for Rylander Elementary School. Issues addressed at this site include:

1. Extend "no parking" areas around school to increase flow of bus traffic
2. "No right turn on red during school hours" signs installed at Westheimer Parkway & Falcon Landing Blvd. since this is the primary crossing for students
3. Clover Ranch Drive northwest of Falcon Landing Blvd. will not become a one way street because of restrictions to the home owners
4. Fort Bend Engineering is working with developer on northwest side of Falcon Landing Blvd. to install sidewalk from development to intersection of Falcon Landing Blvd. & Westheimer Parkway
5. Walk time on pedestrians signals will be increased to accommodate student crossing
6. Current crosswalk at the intersection of Falcon Hill will be removed by Katy ISD-students now cross at signal at Falcon Landing Blvd. & Westheimer Parkway
7. "No left turn" installed at 1st drive to school southwest of Westheimer Parkway & Falcon Landing Blvd. to improve drop off/pick up line

If there are no objections to the plan, a public hearing will be scheduled on the next available Commissioner's Court agenda. A copy of the traffic control plan is attached for your review. If you should have any questions, please give me a call.


Sincerely,

A handwritten signature in dark ink, appearing to read "Nathan D. Hatcher".

Nathan D. Hatcher
Assistant to County Engineer

NDH/mjs

cc: Judge Robert E. Hebert, County Judge
Marc Grant - FBC Road & Bridge
Marc Grant - Signage Department
Mr. John C. Bremer, Katy Ind. School District Police Dept., 20370 Franz Road,
Katy, Texas 77449, johncbremer@katyisd.org
File

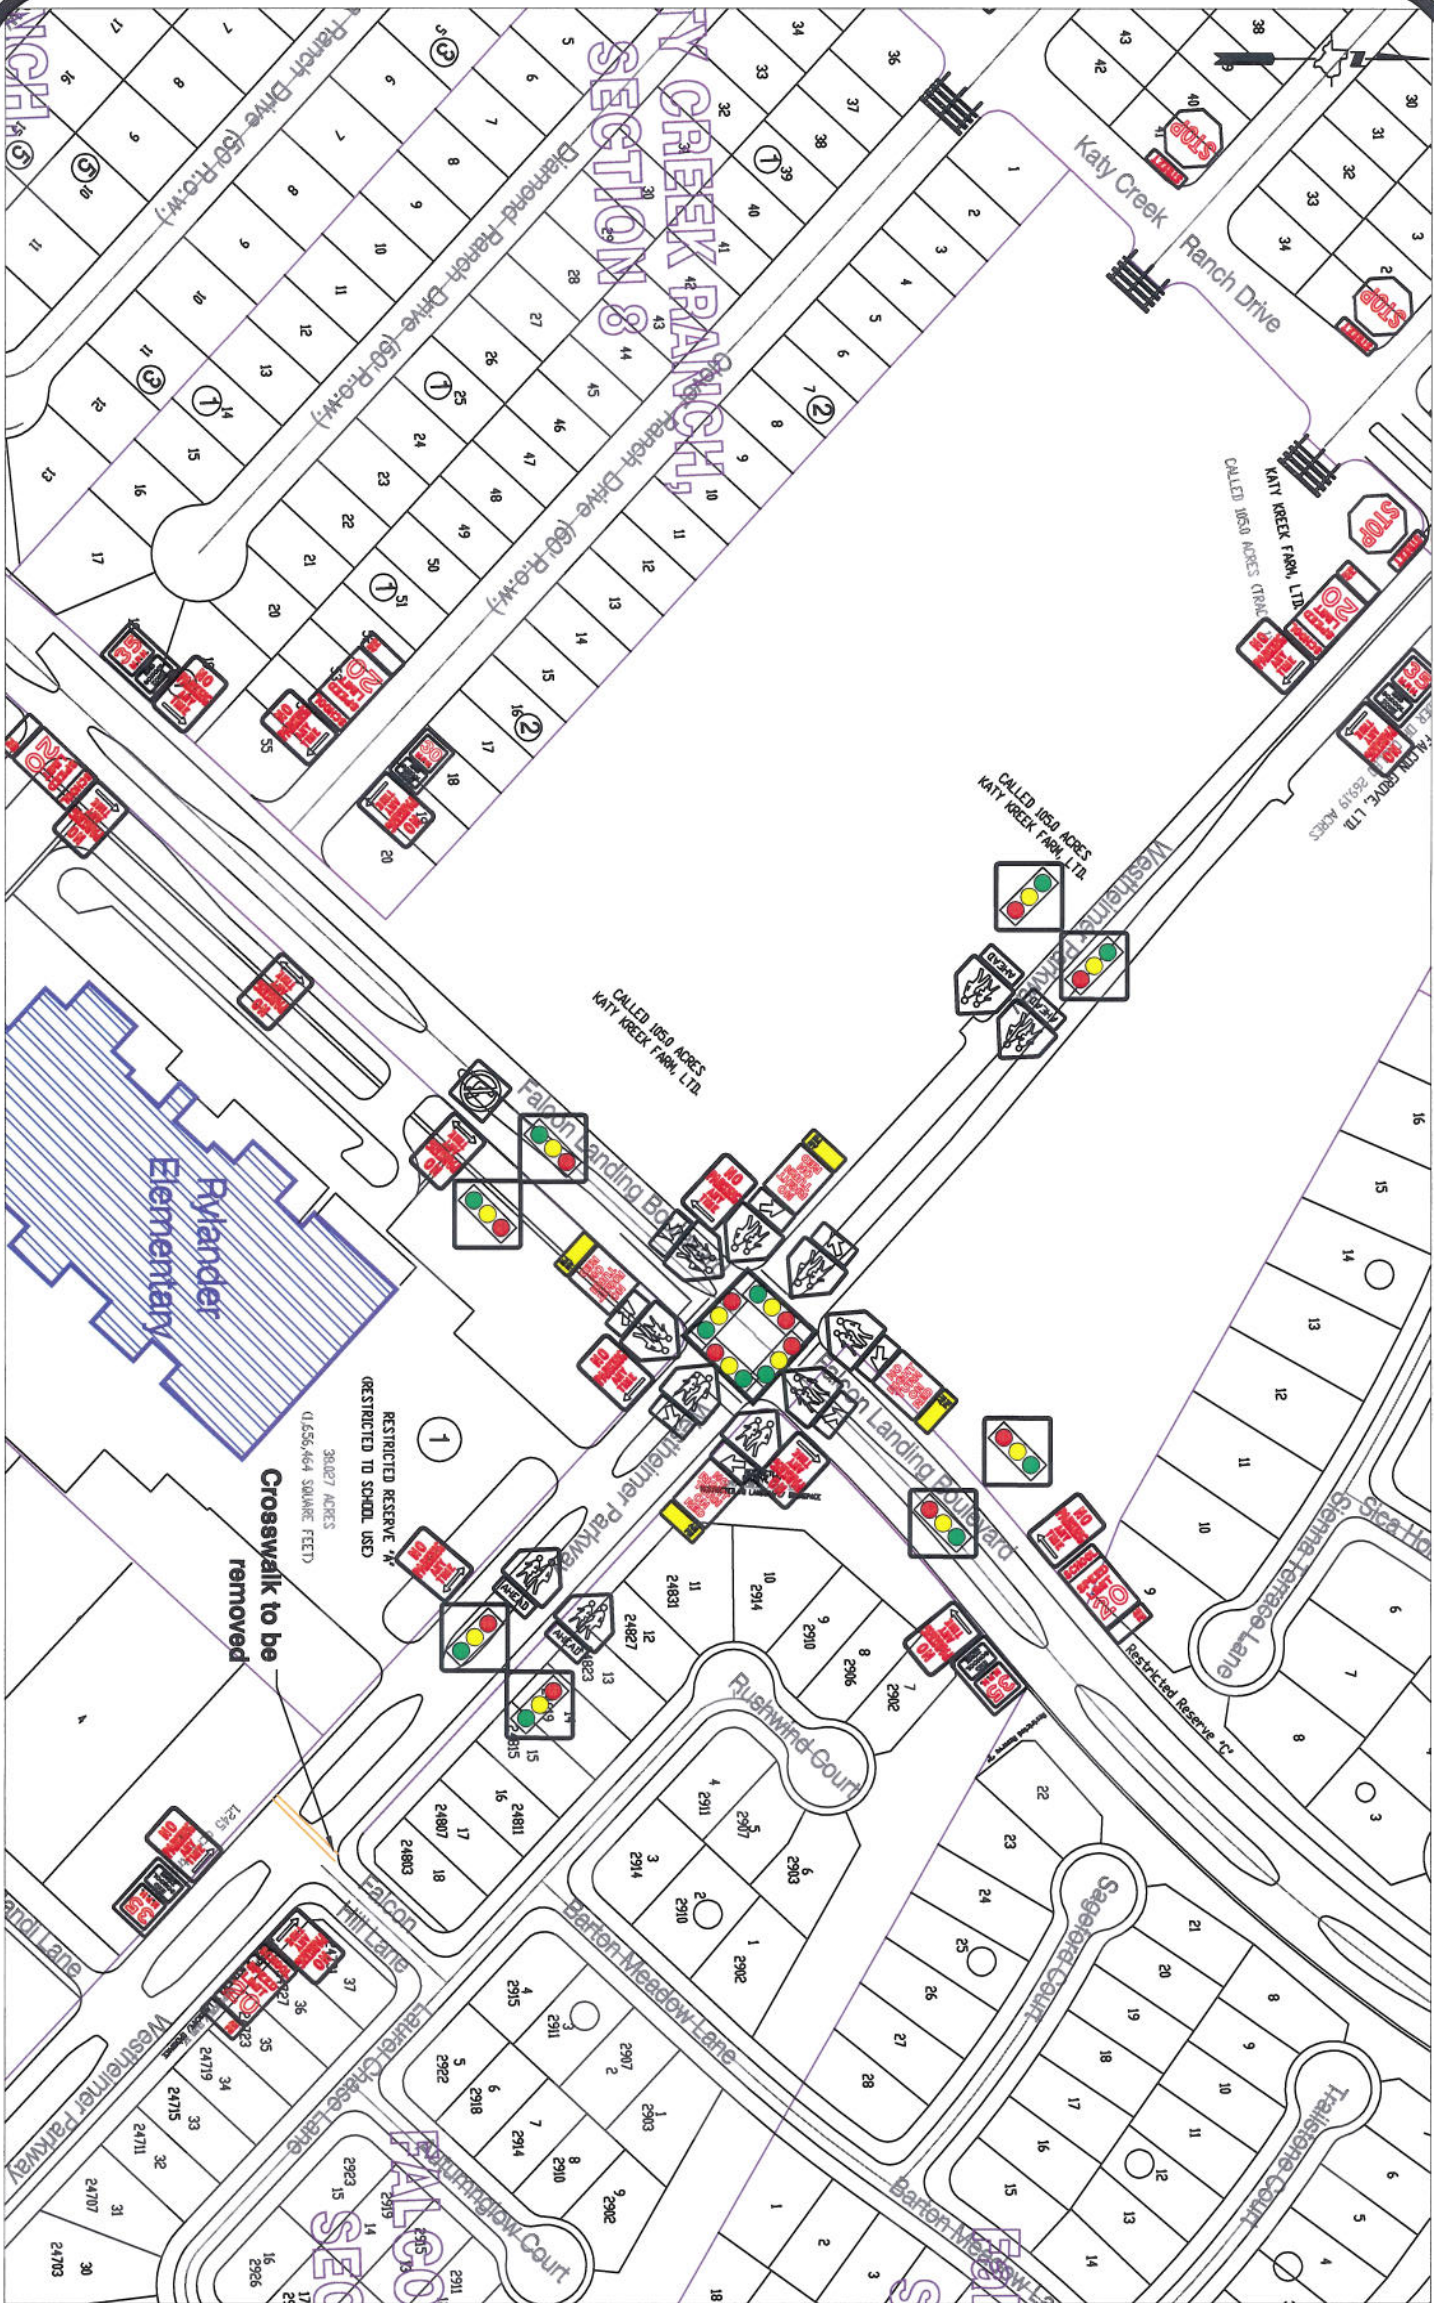

Note:

The purpose of this traffic control plan is to establish traffic control for Katy I.S.D. Elementary School No. 23 (Rylander Elementary).

Drawn By: L. Brdecka

Date: 9-21-12

Approved By: Steven L. Evans

Date: 9-21-12

Scale

1" = 200'-0"

**Katy I.S.D. Elementary School
No 23 (Rylander Elementary)
Control Map and
Traffic Sign Layout**

Fort Bend County Engineering Dept.
1124 Blume Road
Rosenberg, Texas 77471