



FORT BEND COUNTY ENGINEERING

Fort Bend County, Texas

Richard W. Stolleis, P.E.
County Engineer

January 4, 2013

Commissioner Richard Morrison
Fort Bend County Precinct 1
1517 Eugene Heimann Circle, Suite 300
Richmond, Texas 77469

RE: Riverpark West, Section 13 - Traffic Control Plan

Commissioner Morrison:

Fort Bend County Engineering has completed and recommend approval of the traffic control plan for the above referenced subdivision. The public hearing date for acceptance of the plan is being scheduled.

A copy of the traffic control plan is attached for your review. If you should have any questions, please give me a call.


Sincerely,

A handwritten signature in black ink, appearing to read "Joshua Netardus", is written over a horizontal line.

Joshua Netardus, E.I.T.
Engineer I

JN/mjs

cc: Judge Robert E. Hebert, County Judge
Marc Grant - FBC Road & Bridge
Marc Grant - Signage Department
File

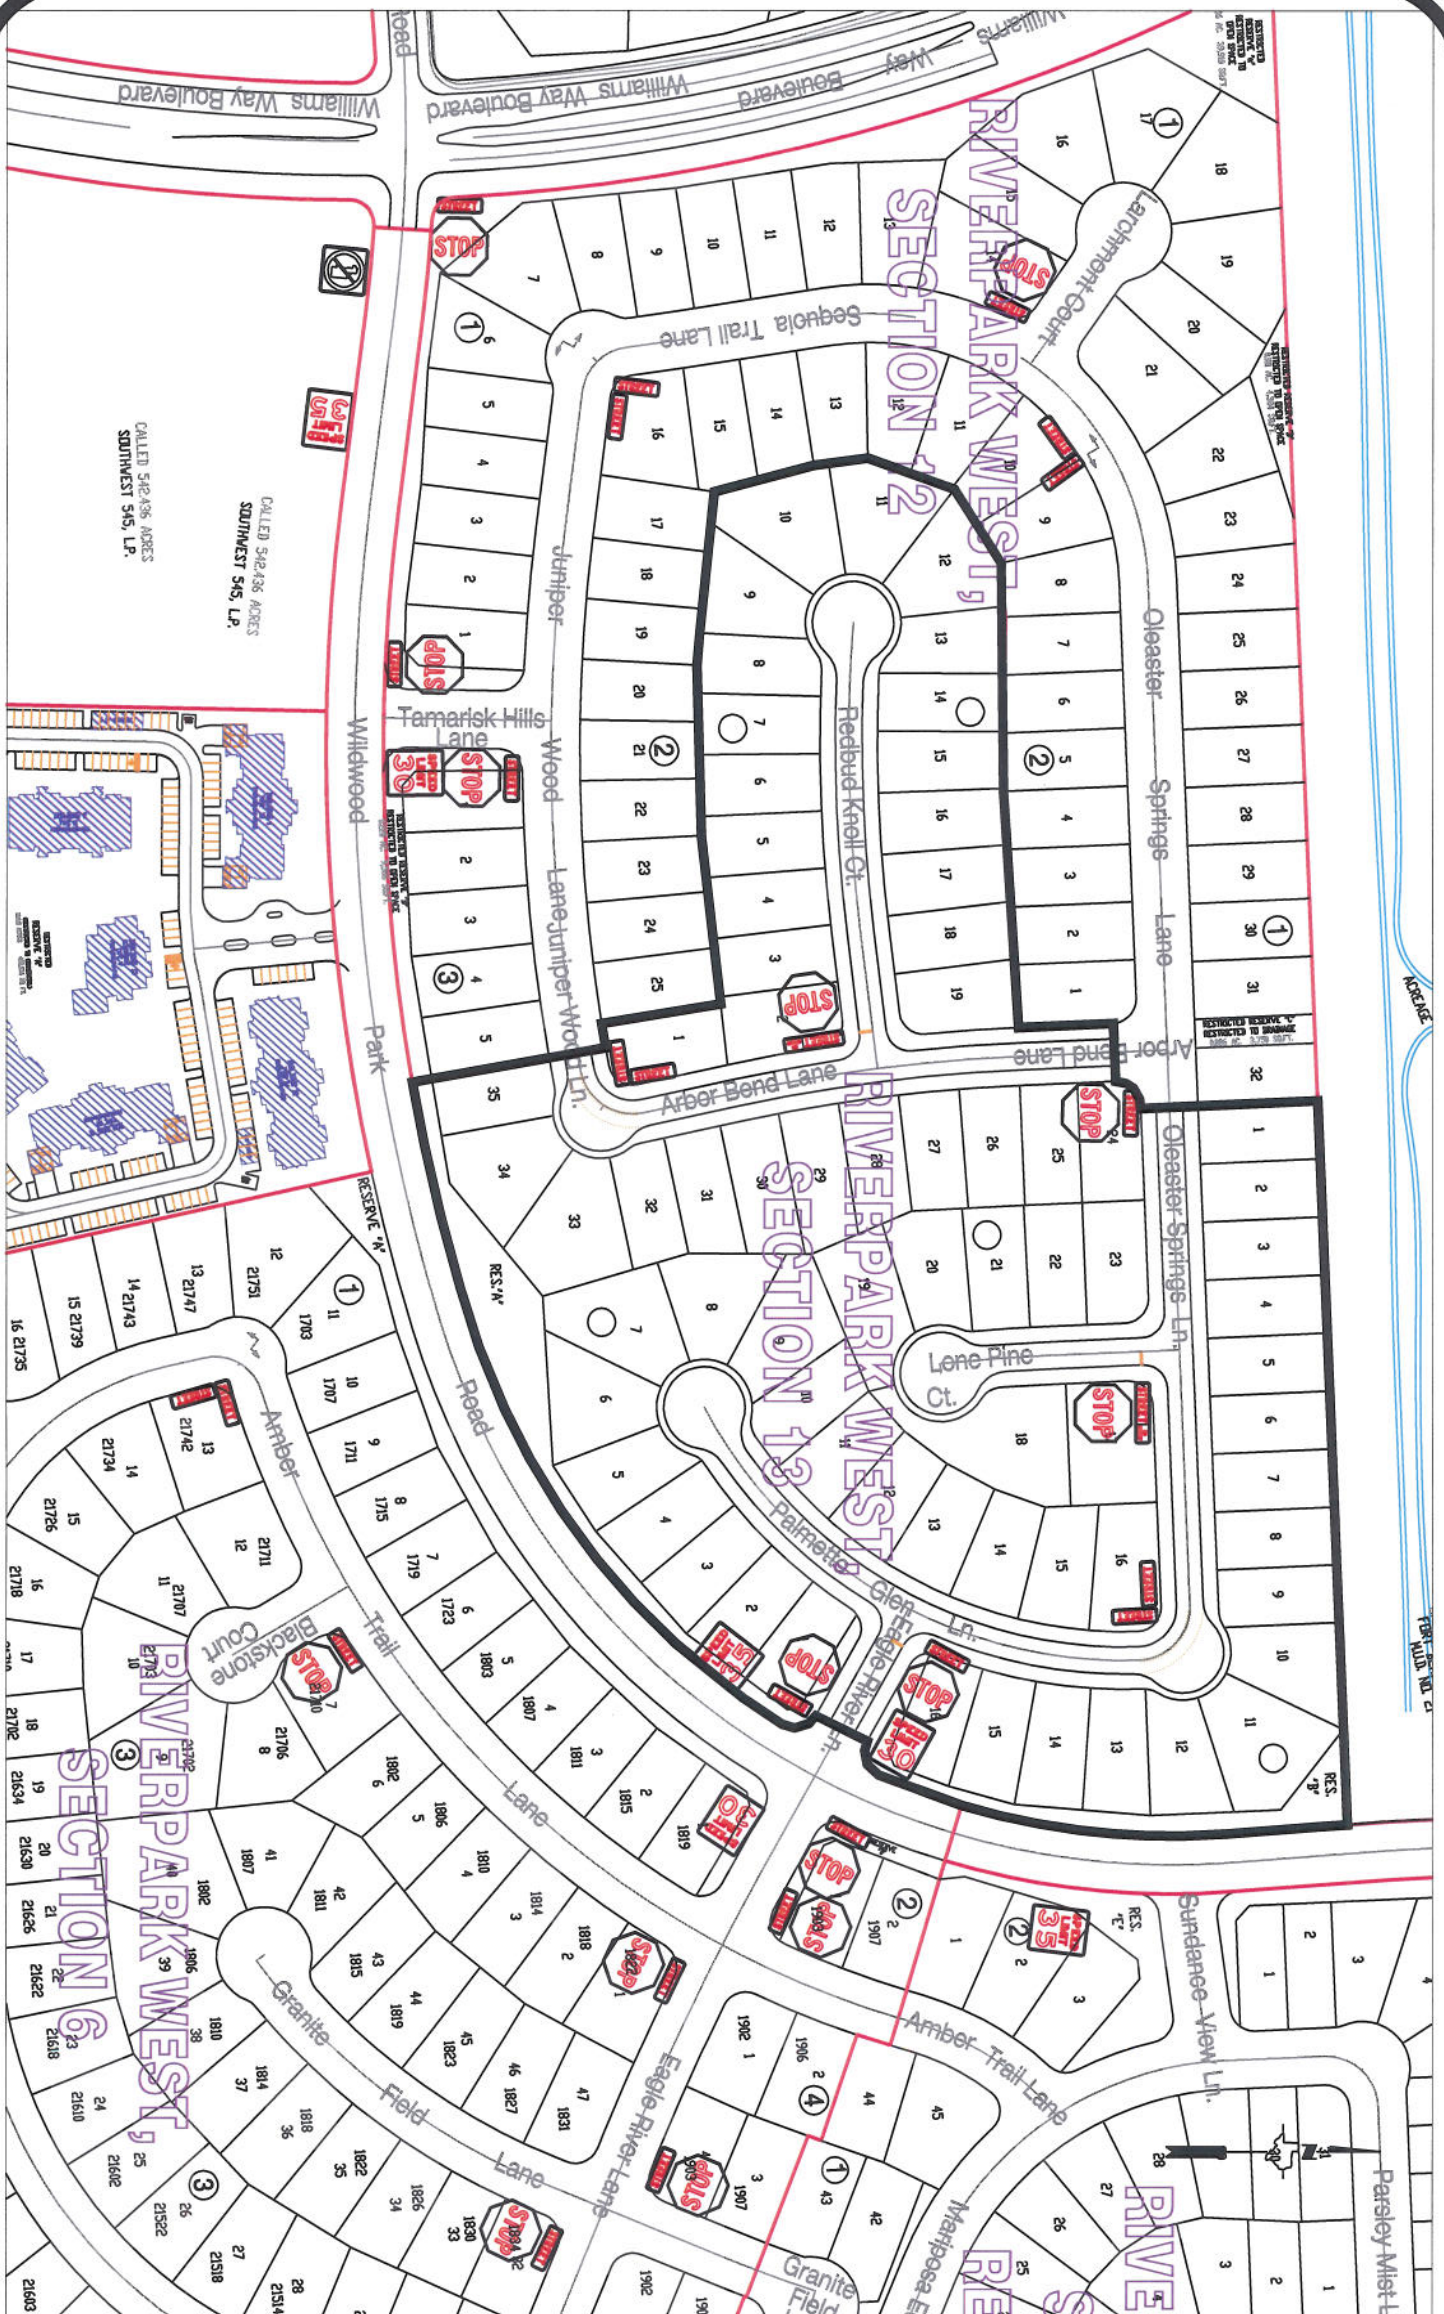

Note:

The purpose of this traffic control plan is establish traffic control for Riverpark West, Section 13.

Drawn By: L. Brdecka

Date: 12-21-12

Approved By: Joshua Netardus

Date: 12-21-12

Scale

1" = 200'-0"

**Riverpark West, Section 13
Control Map and
Traffic Sign Layout**

Fort Bend County Engineering Dept.
1124 Blume Road
Rosenberg, Texas 77471