



FORT BEND COUNTY ENGINEERING

Fort Bend County, Texas

Richard W. Stolleis, P.E.
County Engineer

June 20, 2013

Commissioner W. A. "Andy" Meyers
Fort Bend County Precinct 3
22333 Grand Corner Drive
Katy, Texas 77494

RE: Traffic Study - Grayson Lakes Boulevard at Katy Flewellen

Dear Commissioner:

The Fort Bend County Engineering Department has completed a traffic study for the referenced intersection at the request of the Grayson Lakes Community Association.

The requests were for "No Parking" signs on Grayson Lakes Boulevard and "No Right Turn on Red" signs. The FBCED recommends the signs to be installed at the requested locations. The "No Right Turn on Red" signs will be limited to school zone times only. The installation of these signs are reflected on attached the traffic control plan.

A copy of the traffic control plan is attached for your review. If there are no objections to the plan, it will be scheduled on the next available Commissioner's Court agenda to set a public hearing.

If you should have any questions, please give me a call.

Sincerely,

A handwritten signature in black ink, appearing to read "Nathan D. Hatcher", is written over the word "Sincerely,".

Nathan D. Hatcher
Assistant to County Engineer


NDH/mjs

cc: Judge Robert E. Hebert, County Judge
Marc Grant - FBC Road & Bridge
Marc Grant - Signage Department
Mr. Ry Reid, Sterling Association Services, Inc., ry@sterlingasi.com
File



Sign Detail

Acreage

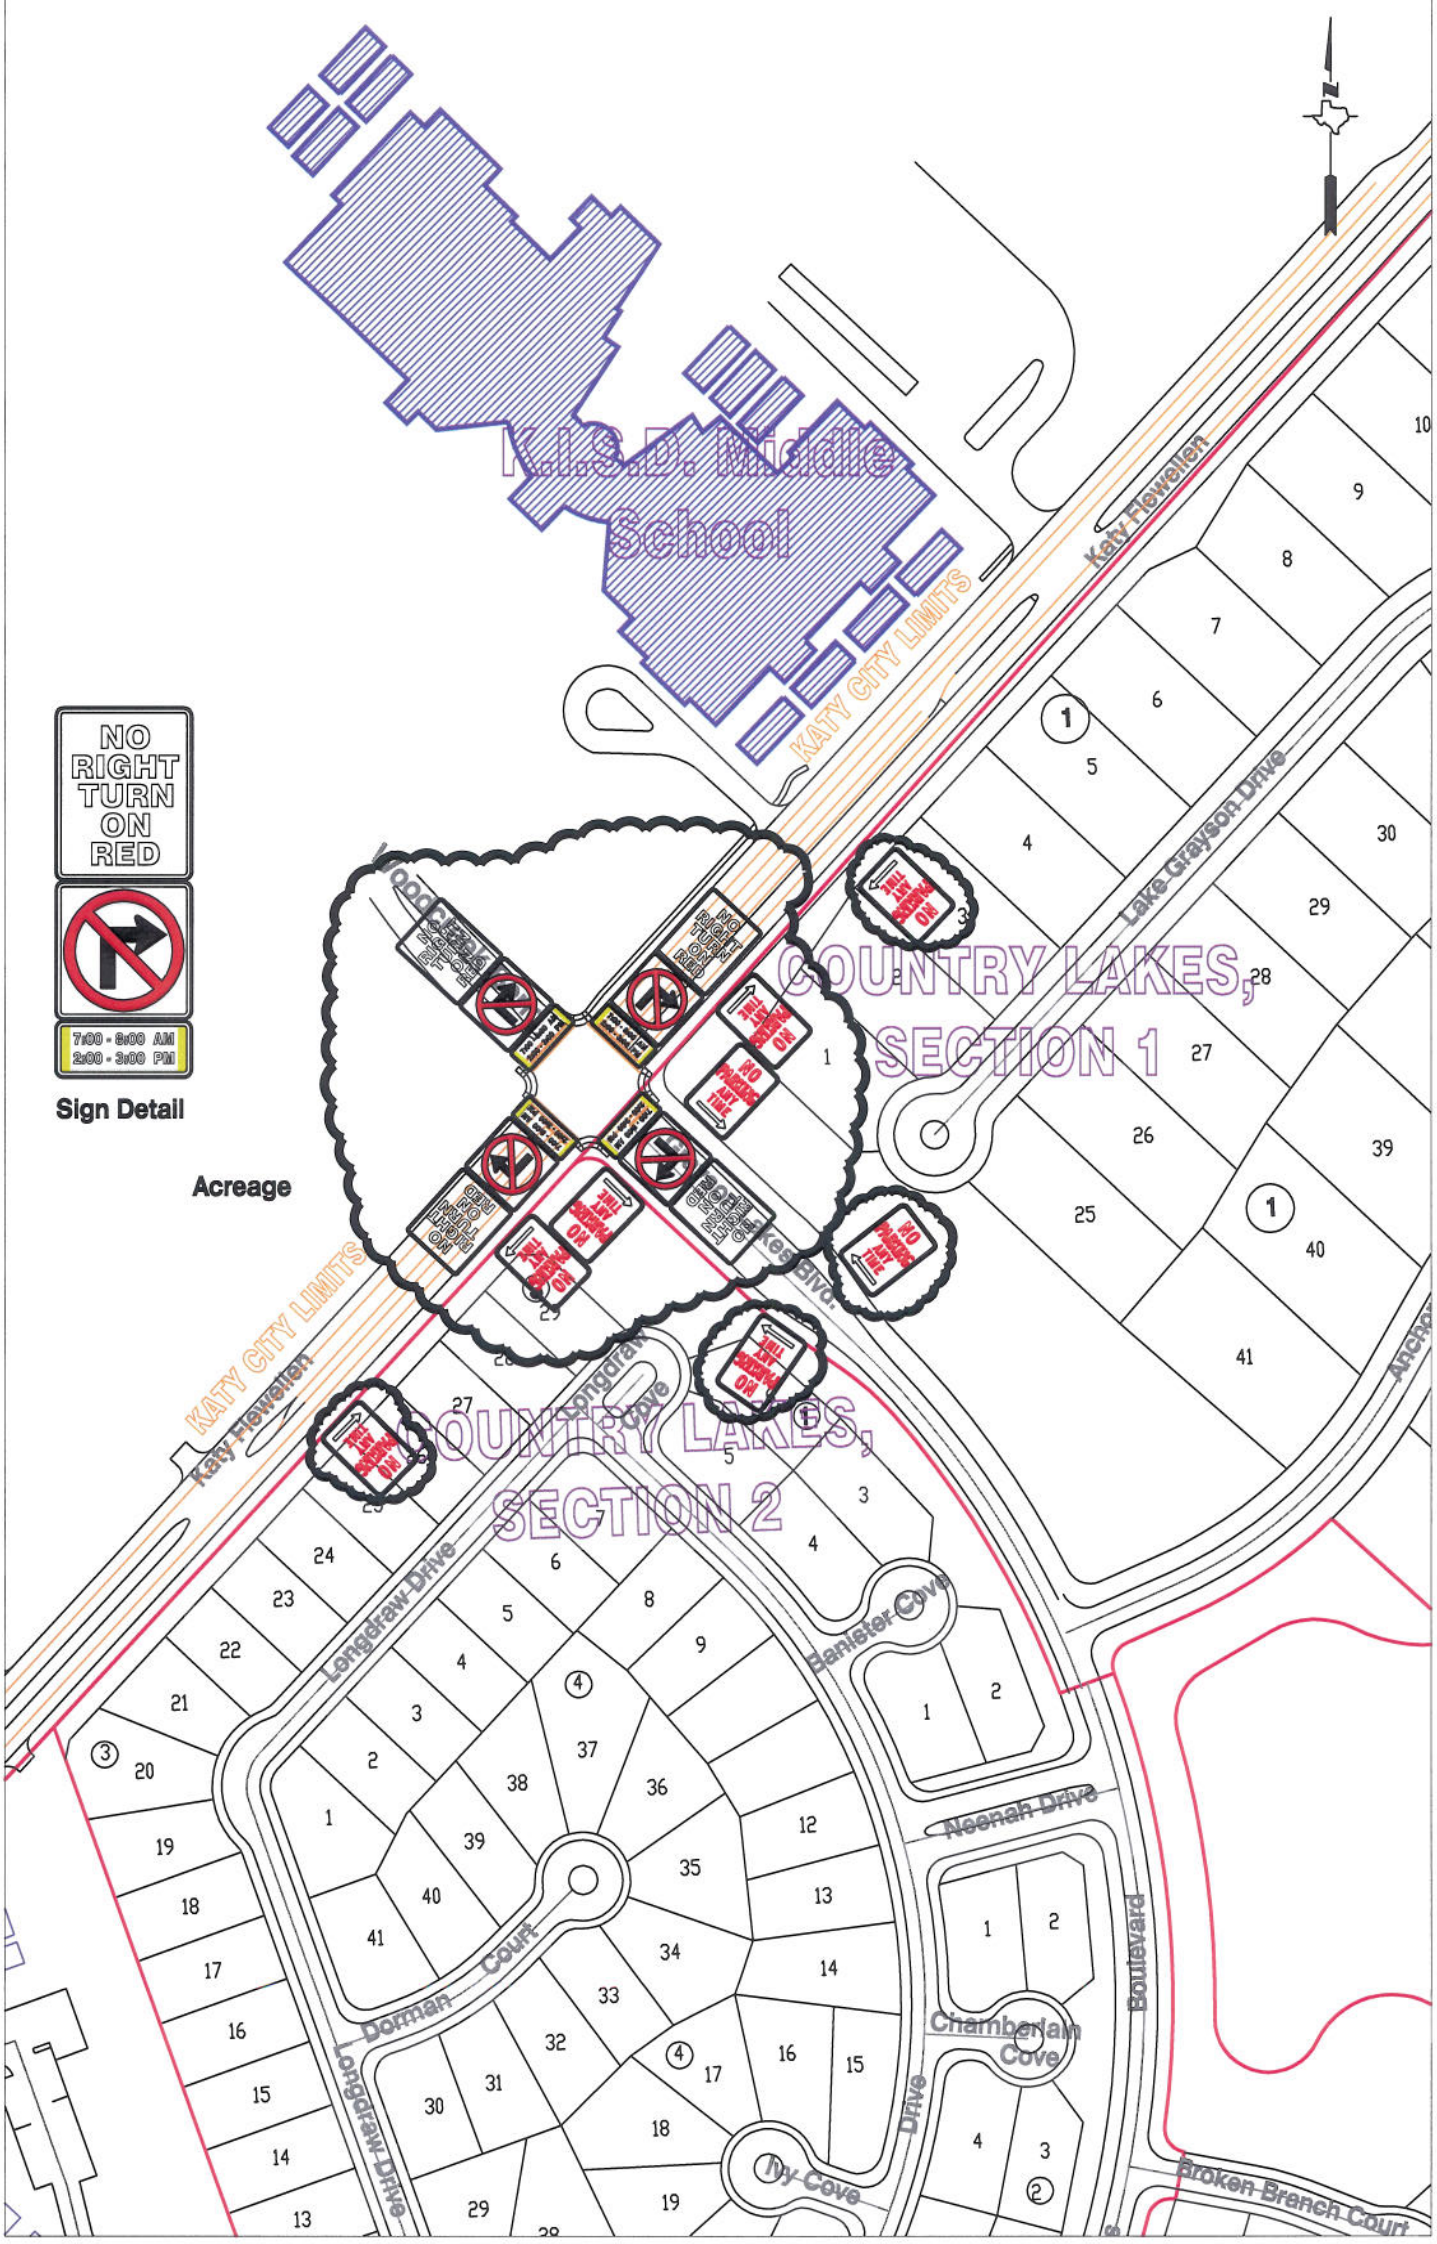

Note:
The purpose of this traffic control plan is to revise traffic control for the intersection of Grayson Lakes Boulevard and Katy-Flewellen with the addition of "No Parking" signs as indicated on the drawing.

Drawn By: L. Brdecka
Date: 6-13-13
Approved By: Nathan Hatcher
Date: 6-13-13
Scale
1" = 200'-0"

Grayson Lakes Boulevard and Katy-Flewellen Intersection Revised Control Map and Traffic Sign Layout
Fort Bend County Engineering Dept.
1124 Blume Road
Rosenberg, Texas 77471