



FORT BEND COUNTY ENGINEERING

Fort Bend County, Texas

Richard W. Stolleis, P.E.
County Engineer

September 5, 2013

Commissioner Richard Morrison
Fort Bend County Precinct 1
1517 Eugene Heimann Circle, Suite 300
Richmond, Texas 77469

RE: Riverwood Village Subdivision - Traffic Control Plan

Commissioner Morrison:

A request has been submitted to the Fort Bend County Engineering Department (FBCED), to prepare a traffic control plan to increase the speed limit for Riverwood Drive to 35 mph. In addition, FBCED recommends that a speed limit of 20 mph. remain on South Richwood Drive, Winnipeg Blvd., Vancouver Blvd., and Quebec Blvd. due to the amount of street parking and road conditions.

Fort Bend County Engineering has completed and recommends approval of the traffic control plan for the above referenced subdivision and surrounding area. The public hearing date for acceptance of the plan is being scheduled.

A copy of the traffic control plans are attached for your review. If you should have any questions, please give me a call.


Sincerely,

A handwritten signature in black ink, appearing to read "DeWayne O. Davis".

DeWayne O. Davis, P.E.
Engineer III

DOD/mjs

cc: Judge Robert E. Hebert, County Judge
Marc Grant - FBC Road & Bridge
Marc Grant - Signage Department
File

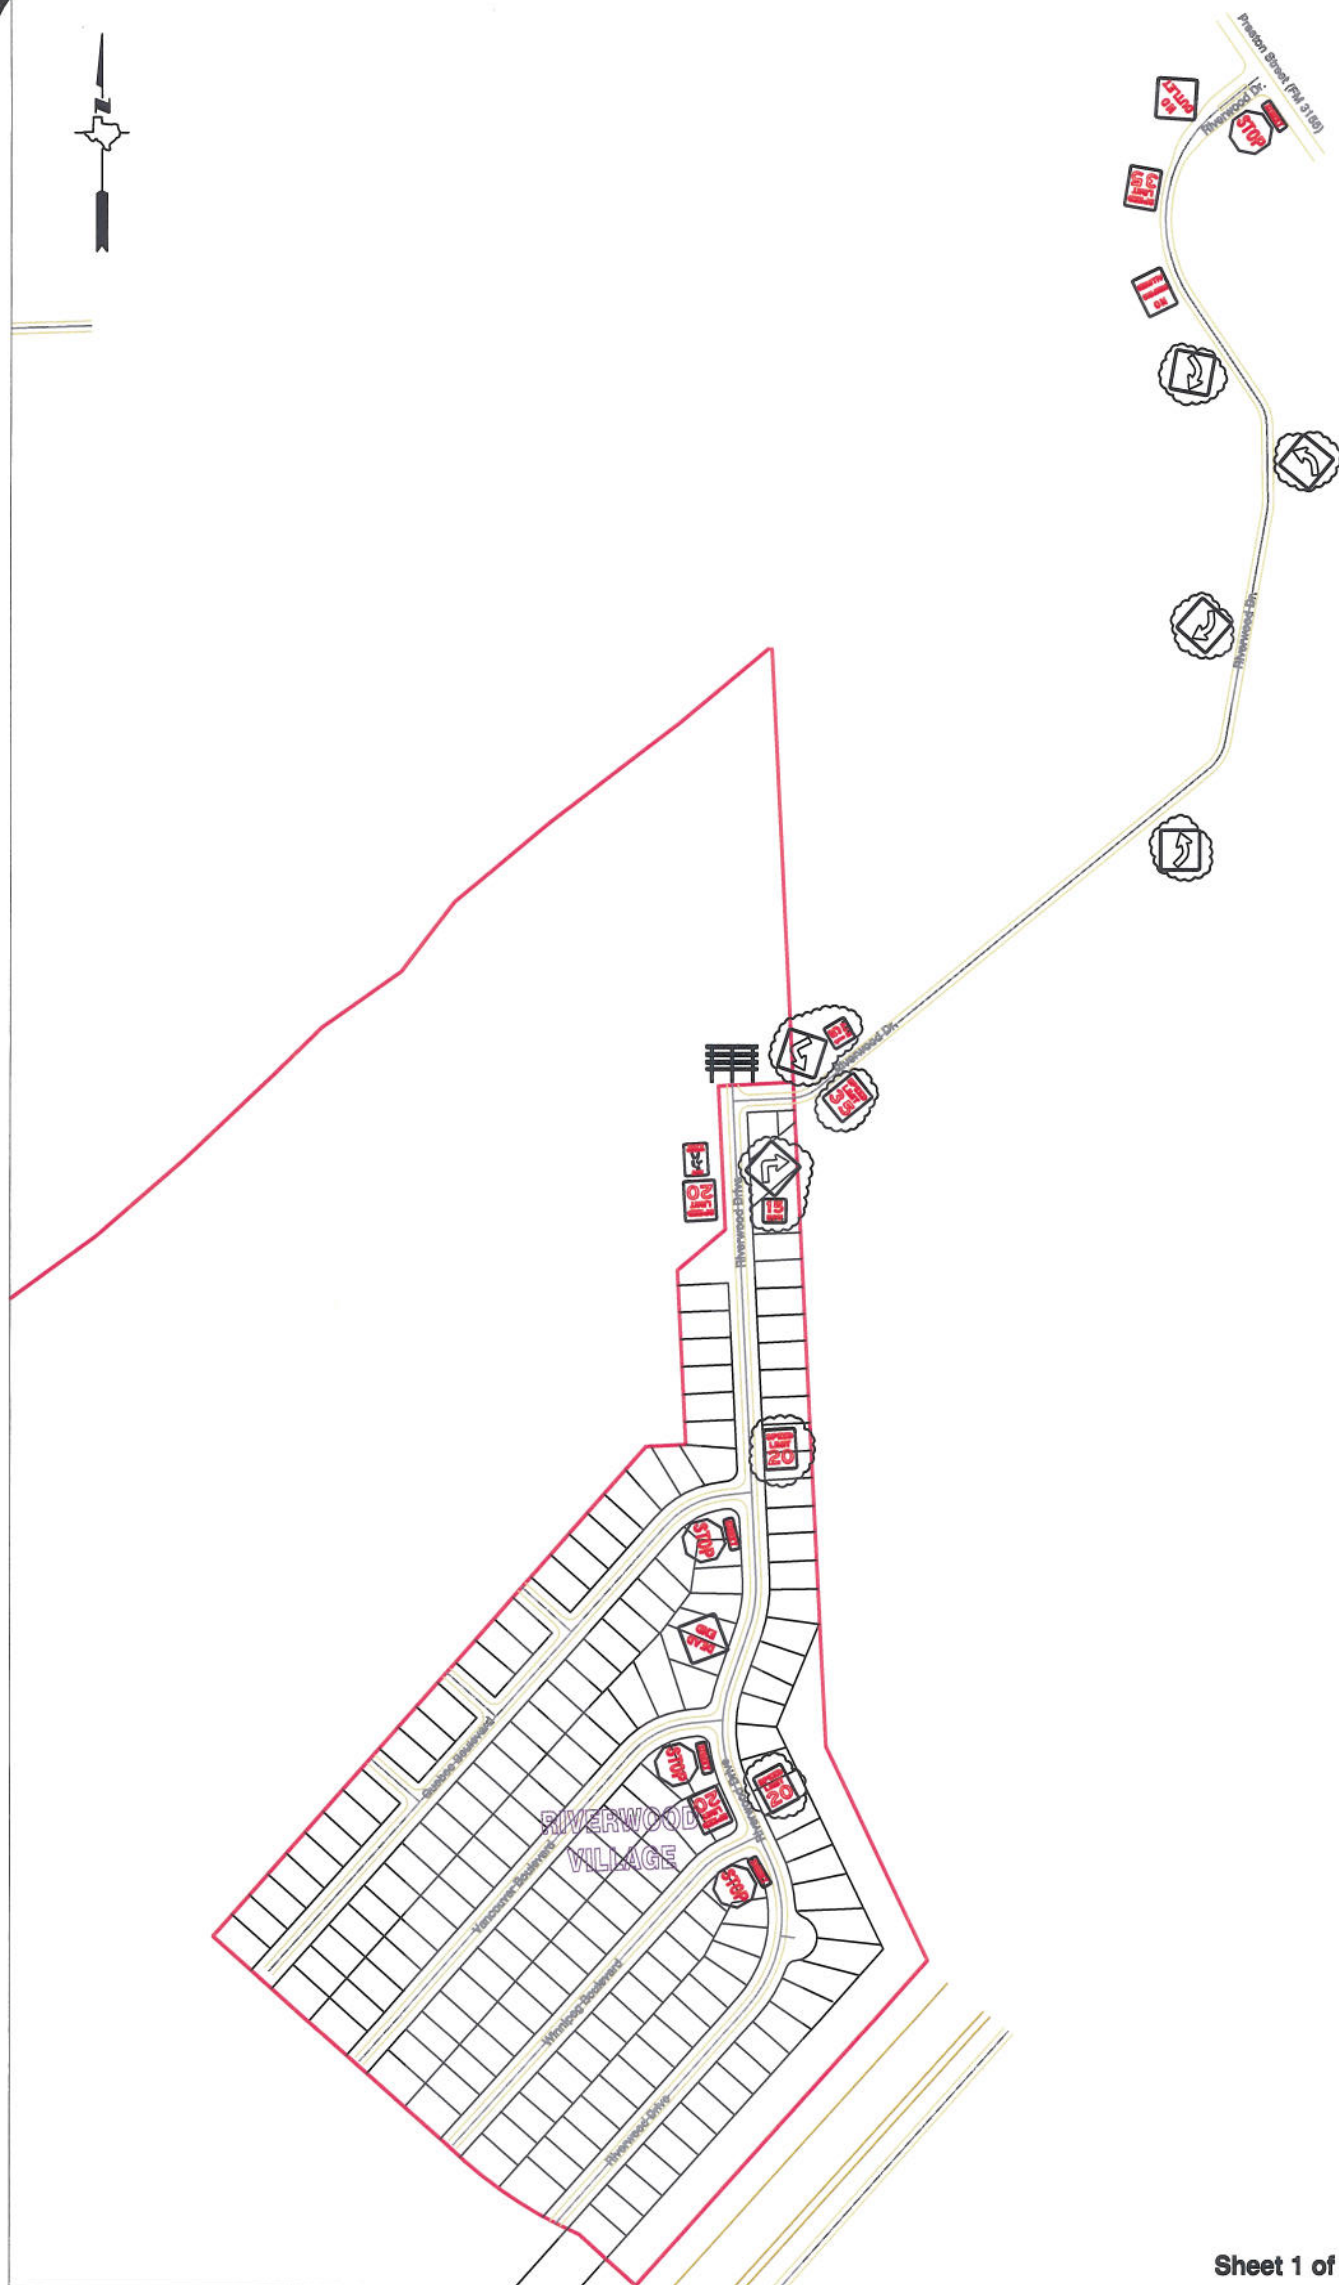

Note:

Drawn By: L. Brdecka

Date: 9-3-13.


Approved By: DeWayne Davis, P.E.

Date: 9-3-13

Scale

N.T.S.

Fort Bend County Engineering Dept.
1124 Blume Road
Rosenberg, Texas 77471

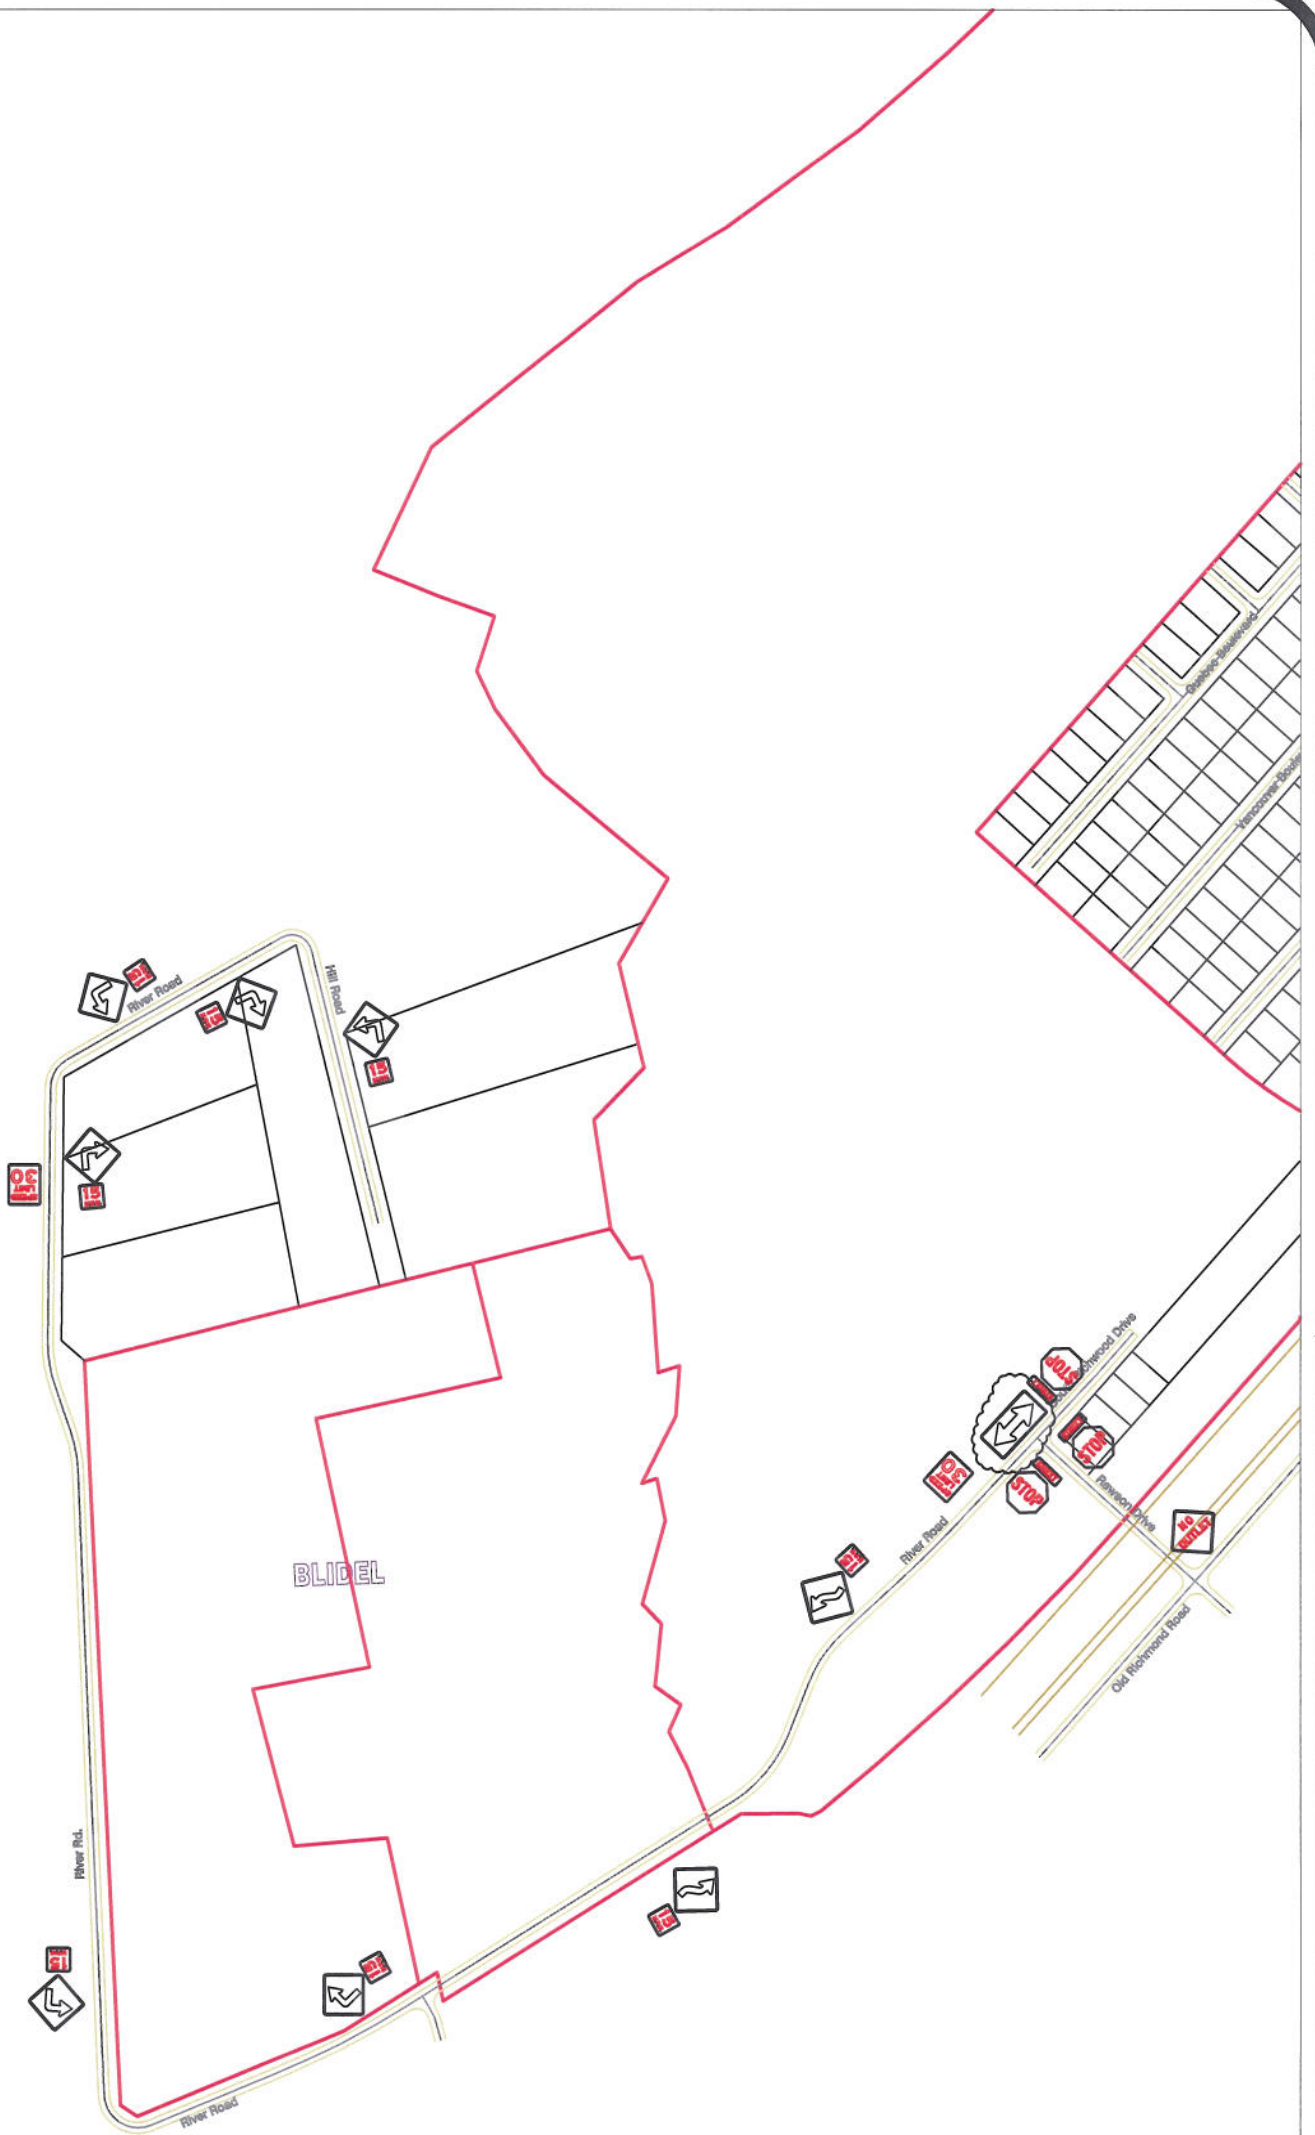

Sheet 2 of 2

Note:

The purpose of this traffic control plan is to establish traffic control for Riverwood Village Subdivision and the surrounding area.

Drawn By: L. Brdecka

Date: 9-3-13

Approved By: DeWayne Davis, P.E.

Date: 9-3-13

Scale

N.T.S.

**Riverwood Village and
Surrounding Area
Control Map and
Traffic Sign Layout**

Fort Bend County Engineering Dept.
1124 Blume Road
Rosenberg, Texas 77471