

PLAT RECORDING SHEET

PLAT NAME: Cinco Ranch Northwest, Sec. 10

PLAT NO: _____

ACREAGE: 9.624

LEAGUE: Alex Philips Survey

ABSTRACT NUMBER: 300

NUMBER OF BLOCKS: 1

NUMBER OF LOTS: 36

NUMBER OF RESERVES: 2

OWNERS: Nash Cinco NW, LLC

(DEPUTY CLERK)

VICINITY MAP
N.T.S.
KEY MAP # 483 V

10771 Westmore, Suite 401, Houston, TX 77042
Tel: 281-558-3700 Fax: 281-558-0701
— Civil engineers and surveyors —
TSP-E Registration No. F-1046

CINCO RANCH
NORTHWEST SEC 10

SUBDIVISION OF 9.624 ACRES OF LAND
LOCATED IN THE
ALEX PHILIPS SURVEY, A-300
FORT BEND COUNTY, TEXAS

LOTS: 36
RESERVES: 2
BLOCKS: 1

SCALE 1-40
DATE AUGUST, 2013



10777 Westheimer, Suite 400, Houston, TX 77042
Tel: 281-558-8700 Fax: 281-558-0701

Page 2 of 2

CURVE DATA				
LINE DATA		
NUMBER	BEARING	DISTANCE
1	S 01°48'18" W	63.50'
2	S 07°23'53" E	65.50'

RESERVE TABLE		
RESERVE	ACRES / SQUARE FOOTAGE	RESTRICTION
A	0.0445 AC. / 2,007 S.F.	LANDSCAPE / OPEN SPACE
B	0.1329 AC. / 23,208 S.F.	LANDSCAPE / OPEN SPACE

BROWN & GAY
Brown & Gay Engineers, Inc.
10777 Westheimer, Suite 400, Houston, TX 77042
Tel: 281-558-8700 Fax: 281-558-0701



DISTRICT NAMES	
M.I.D.	FORT BEND M.I.D. NO. 54
W.G.I.D.	NOME
D.D.	FORT BEND DRAINAGE DISTRICT




CINCO RANCH
NORTHWEST SEC 10

A SUBDIVISION OF 9.624 ACRES OF LAND
LOCATED IN THE
ALEX PHILIPS SURVEY, A-300
FORT BEND COUNTY, TEXAS

LOTS: 36
 SCALE: 1"=40'
 RESERVE: 2
 DATE: AUGUST, 2013
 BLOCKS: 1
 OFFER:

**BROWN
& GAY**
ENGINEERS, INC.

Brown & Gay Engineers, Inc.
 3777 Westheimer, Suite 400, Houston, TX 77042
 Tel: 281-558-4700 Fax: 281-558-4701
 — Civil engineers and surveyors —
MEMBER: PROFESSIONAL ENGINEERS IN TEXAS

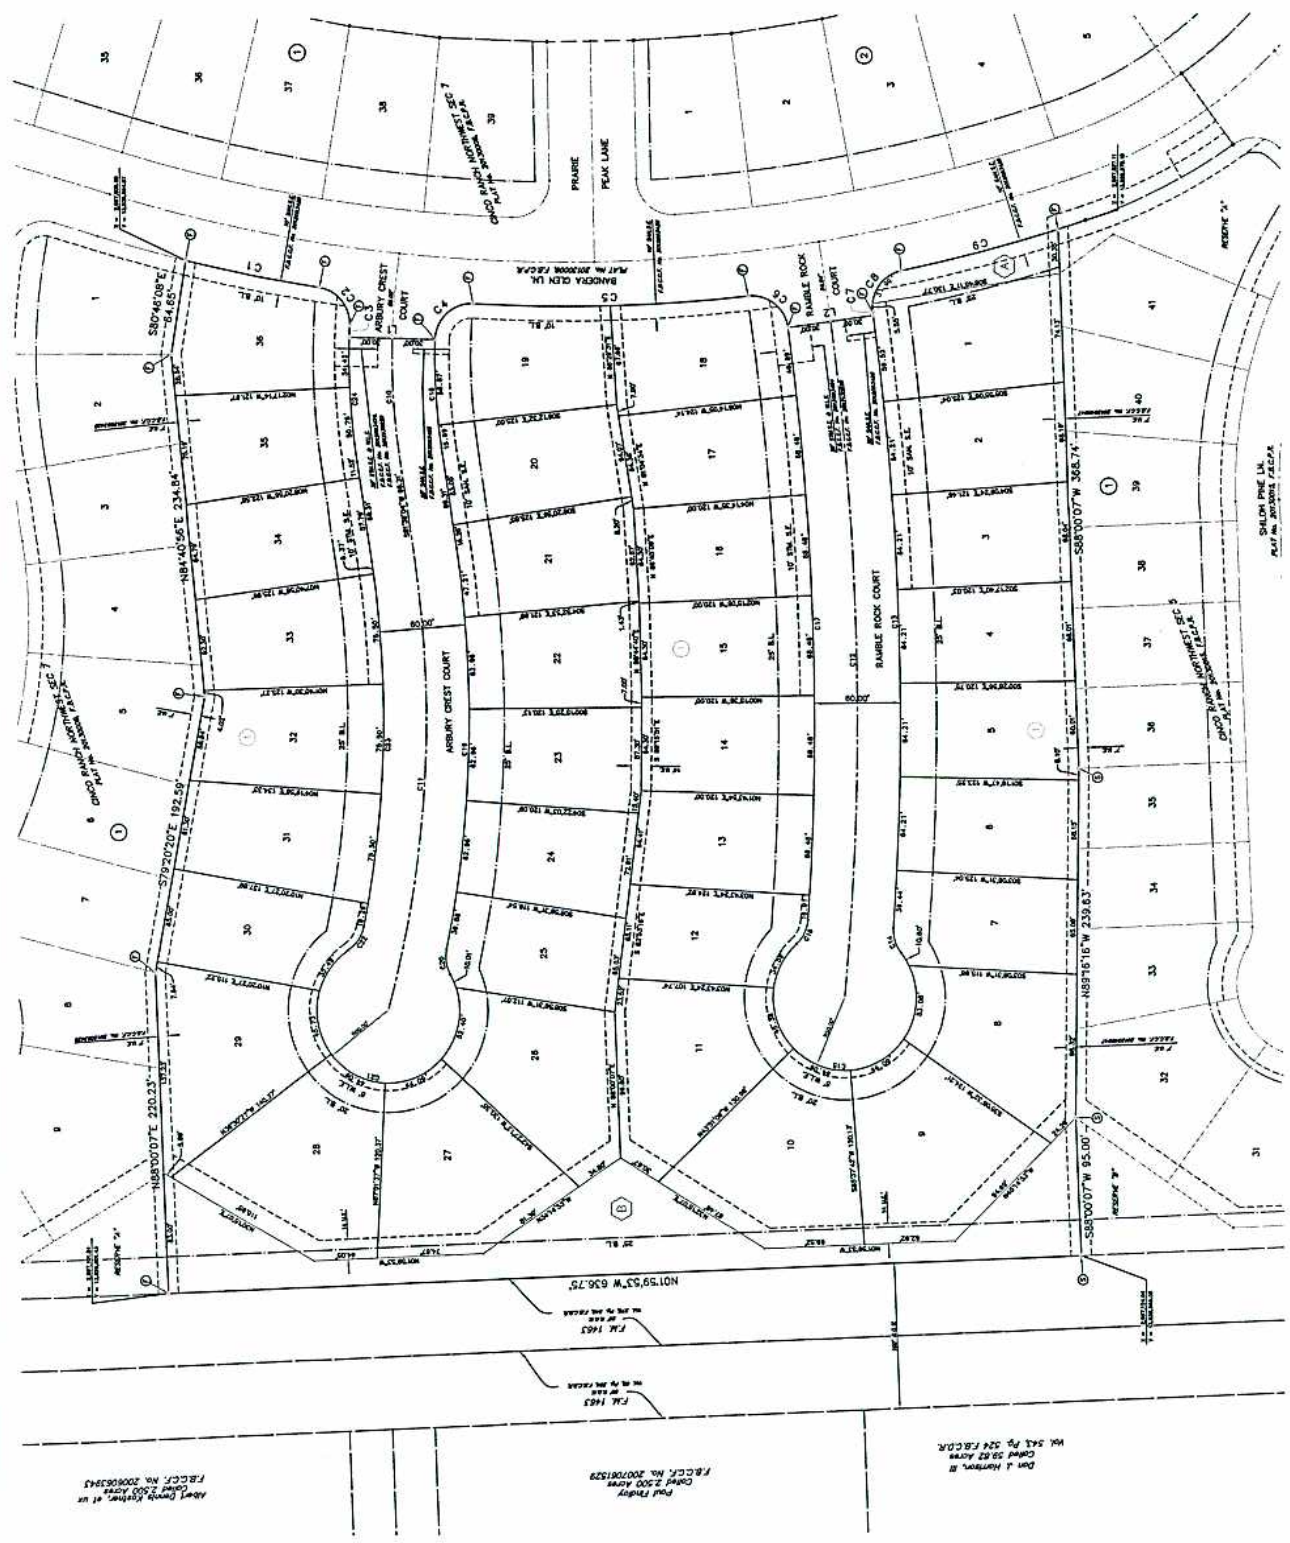

Albert Dennis Koshen, et ux
 Cont'd 2,500 Acres
 F.B.C.F. No. 2006063945

Paul Farley

Don J. Harrison, III
Corded 39.82 Acres
Vol. 543 Pg. 524 F.B.C.D.R.