

PLAT RECORDING SHEET

PLAT NAME: LJ Parkway Street Dedication Plat Section 5 Phase II

PLAT NO: _____

ACREAGE: 3.3548

LEAGUE: William Little Survey, Moses Shipman Survey

ABSTRACT NUMBER: 54, 86


NUMBER OF BLOCKS: 0

NUMBER OF LOTS: 0

NUMBER OF RESERVES: 0

OWNERS: Fort Bend County Levee Improvement District No. 19 & Herrin Ranch
Development II, Inc. a Texas Corporation

(DEPUTY CLERK)

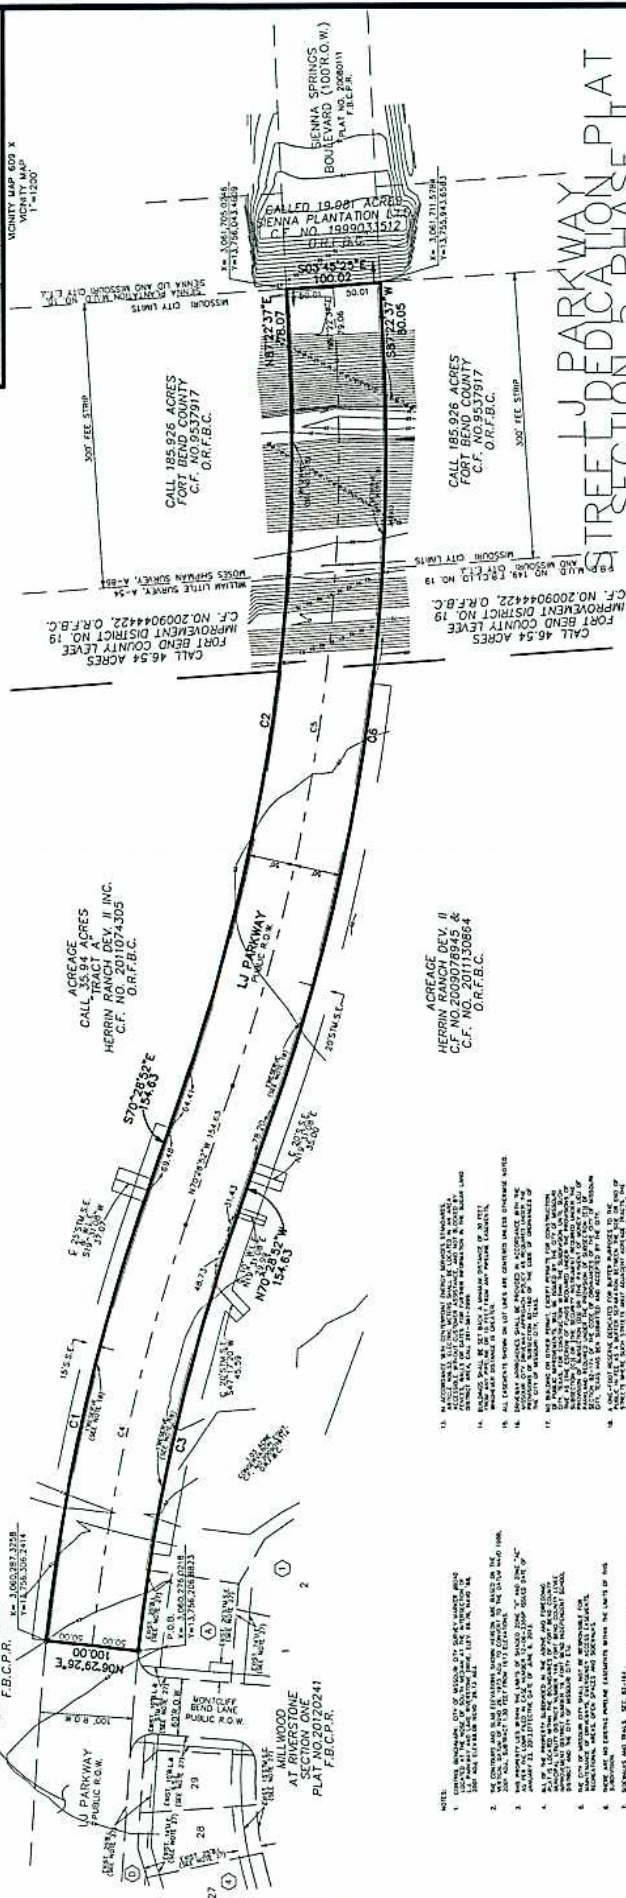

NUMBER	ARC LENGTH	RADIUS	DELTA ANGLE	CHORD DIRECTION	CHORD LENGTH
1	466.14	7050.00	1.33° 42'	S 76.23° 03' E	465.19
2	753.57	1950.00	22.08 30"	S 81.33° 03' E	748.89
3	443.40	1950.00	1.33° 42'	N 76.29° 43' W	442.45
4	458.71	2000.00	2.00 30"	N 76.29° 43' E	453.70
5	772.89	2000.00	22.08 30"	N 81.33° 03' W	766.69
6	792.22	2050.00	22.08 30"	N 81.33° 03' W	787.30

SET 1/2" INCH IRON ROD WITH PLASTIC CAP STAMPED
COSTELLO INC. UNLESS OTHERWISE NOTED
SHOULD BE 3/4" INCH IRON ROD UNLESS OTHERWISE NOTED

LJ PARKWAY
 STREET DEDICATION PLAT
 SECTION 5
 PHASE 1
 PLAT NO. 20120242
 F.B.C.P.R.

ACREAGE
CALL 35.94 ACRES
TRACT A
HERRIN RANCH DEV. II INC
C.F. NO. 2011074305
O.R.F.C.

ACREAGE
HERRIN RANCH DEV. II
C.F. NO. 2009078945 &
C.F. NO. 2011130854
D.R.F.B.C.

STREET DEDICATION PLAT
SECTION 5 PHASE II
J PARKWAY

BEING A SUBDIVISION OF 3.3548 ACRES

LOCATED IN THE
WILLIAM LITTLE SURVEY, A-54 AND
MOSES SHIPMAN SURVEY, A-86
FORT BEND COUNTY, TEXAS

TO LOTS 0 RESERVES 0 BLOCKS

SCALE: 1"=60' DATE: SEPTEMBER, 2013

OWNER:
HERRIN RANCH DEVELOPMENT II, INC.
A TEXAS CORPORATION

OWNER:
FORT BEND COUNTY LEVEE
IMPROVEMENT DISTRICT NO.19

PLANNER:
KERRY R. GILBERT & ASSOCIATES, INC.

ENGINEER/SUPERVISOR

Engineering and Surveying
10000 MacArthur Avenue, Suite 430

North Building
Houston, Texas 77012



CHAD E. WATKINS
LICENSED PROFESSIONAL ENGINEER

TEXAS LICENSE NUMBER = 85466

SHEET 2 OF 2
