

PLAT RECORDING SHEET

PLAT NAME: Grand Corner Reserves Partial Replat No. 4

PLAT NO: _____

ACREAGE: 10.00

LEAGUE: Joel E. McCrary Survey

ABSTRACT NUMBER: 403


NUMBER OF BLOCKS: 1

NUMBER OF LOTS: 0


NUMBER OF RESERVES: 3

OWNERS: Memorial Hermann Health System and Grand Parkway and Westpark
Tollway NEC, Ltd.

(DEPUTY CLERK)

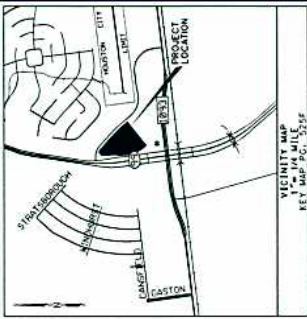

DISTRICT NAMES	

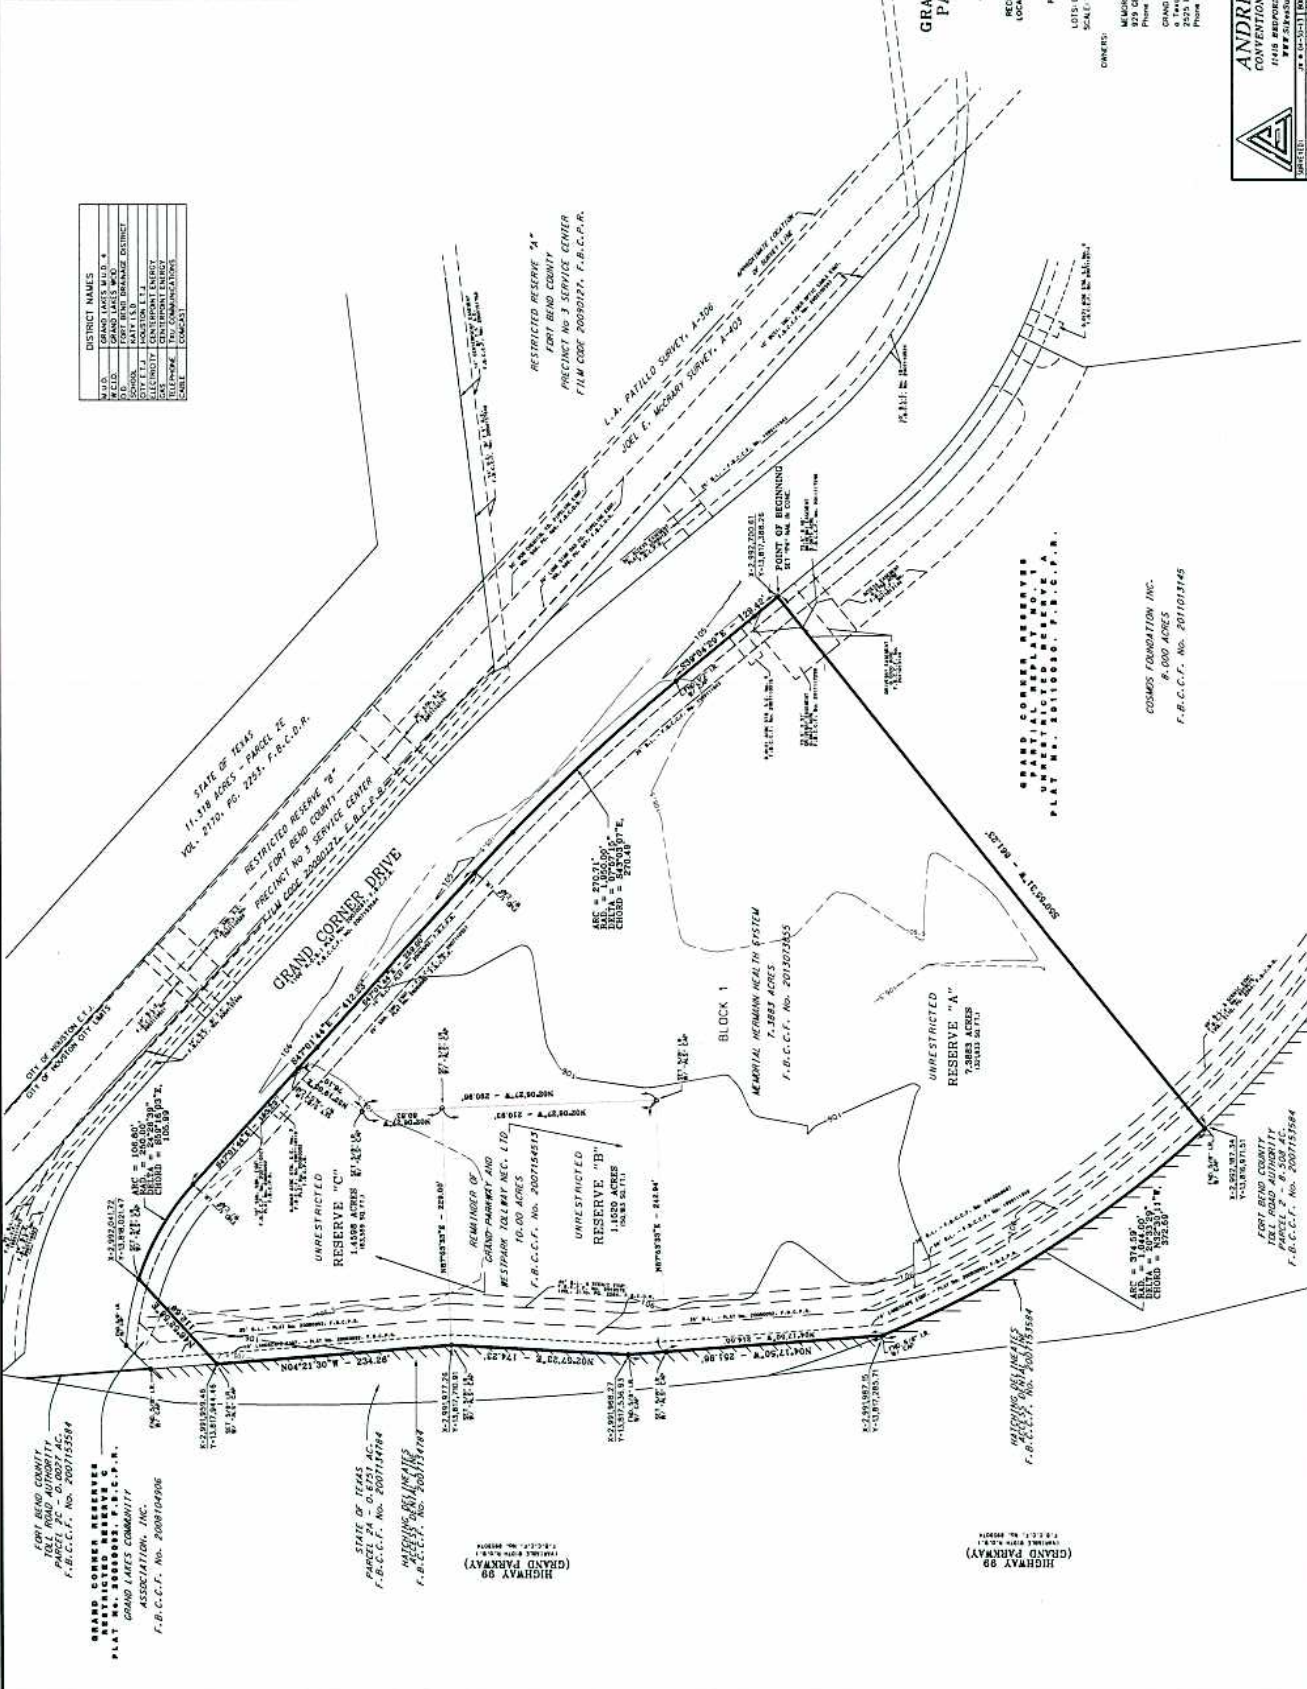

GRAND CORNER RESERVES PARTIAL REPLAT NO. 4

 FORT BEND COUNTY, TEXAS
 REASON FOR REPLAT TO CREATE THREE
 UNRESTRICTED RESERVES
 BLOCKS 1
 SCALE 1" = 60' DATE: APR. 24, 2013
 CONVEYED:

ANDREW LONNIE SIKES, INC.
 CONVENTIONAL SURVEYING GPS & AERIAL MAPPING
