



FORT BEND COUNTY ENGINEERING

Fort Bend County, Texas

Richard W. Stolleis, P.E.
County Engineer

October 31, 2013

Commissioner Richard Morrison
Fort Bend County Precinct 1
1517 Eugene Heimann Circle, Suite 300
Richmond, Texas 77469

**RE: Sienna Christ the Lord Evangelical Lutheran Church (Waters Lake Blvd.)
Traffic Control Plan**

Commissioner Morrison:

Fort Bend County Engineering has completed and recommends approval of the traffic control plan for the above referenced subdivision. The public hearing date for acceptance of the plan is being scheduled.

A copy of the traffic control plan is attached for your review. If you should have any questions, please give me a call.

Sincerely,

A handwritten signature in blue ink, reading "DeWayne O. Davis".

DeWayne O. Davis, P.E.
Engineer III

DOD/mjs


cc: Judge Robert E. Hebert, County Judge
Marc Grant - FBC Road & Bridge
Marc Grant - Signage Department
File

FORT BEND INDEPENDENT
SCHOOL DISTRICT HIGH SCHOOL
NO. 11

RESERVE 'W'
SCHOOL SITE
62,500 acres
2,722,500 sq. ft.

SIENNA CHRIST THE
LORD EVANGELICAL
LUTHERAN CHURCH

RESERVE 'W'
RESTRICTED TO CIVIC USE
16,000 ACRES 696,968 SQ. FT.

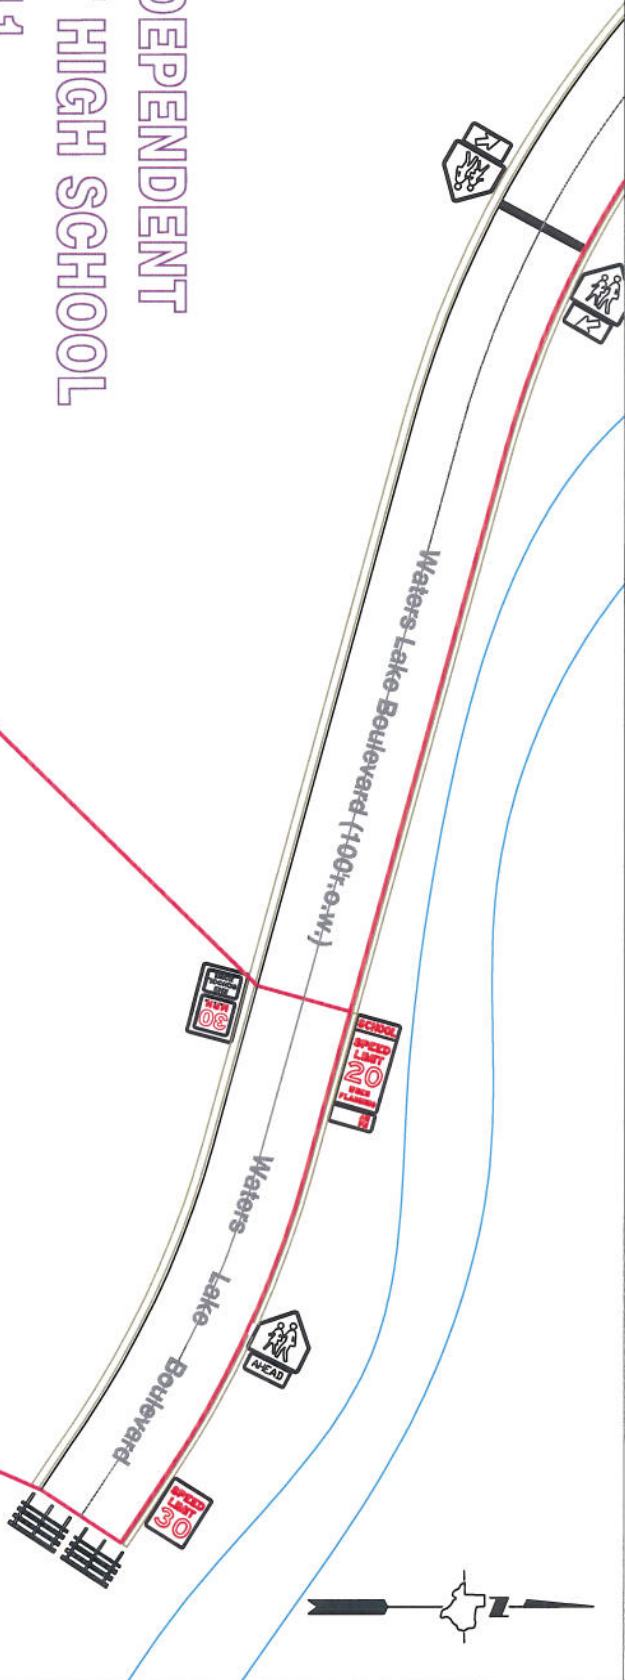

Note:

The purpose of this traffic control plan is to establish traffic control for Sienna Christ the Lord Evangelical Lutheran Church.

Drawn By: L. Brdecka

Date: 10-31-13

Approved By: DeWayne Davis, P.E.

Date: 10-31-13

Scale

1" = 200'-0"

Sienna Christ the Lord
Evangelical Lutheran Church
Control Map and
Traffic Sign Layout

Fort Bend County Engineering Dept.
1124 Blume Road
Rosenberg, Texas 77471