



FORT BEND COUNTY ENGINEERING

Fort Bend County, Texas

Richard W. Stolleis, P.E.
County Engineer

November 18, 2013

Commissioner W. A. "Andy" Meyers
Fort Bend County Precinct 3
22333 Grand Corner Drive
Katy, Texas 77494

RE: Traffic/Safety Study for Katy ISD No. 22 - Kilpatrick Elementary at Cinco Ranch Blvd. and Gaston Road - Revised Plan

Dear Commissioner Meyers:

Fort Bend County Engineering has completed and recommends approval of the traffic control plan for Kilpatrick Elementary School to extend the "no parking" areas around the school because of interference with the school bus traffic in and out of the school site. The Engineering Department revised the plan to install additional signs along Cinco Ranch Boulevard and extend the "No Parking" area along Gaston Road.

If there are no objections to the plan, a public hearing will be scheduled on the next available Commissioner's Court agenda.

A copy of the traffic control plan is attached for your review. If you should have any questions, please give me a call.


Sincerely,

A handwritten signature in black ink, appearing to read "Nathan D. Hatcher".

Nathan D. Hatcher
Assistant to County Engineer

NDH/mjs

cc: Judge Robert E. Hebert, County Judge
Marc Grant - FBC Road & Bridge
Marc Grant - Signage Department
Ms. Cheri Jordan, Odessa Kilpatrick Elem School, CheriBJordan@KatyISD.org
File

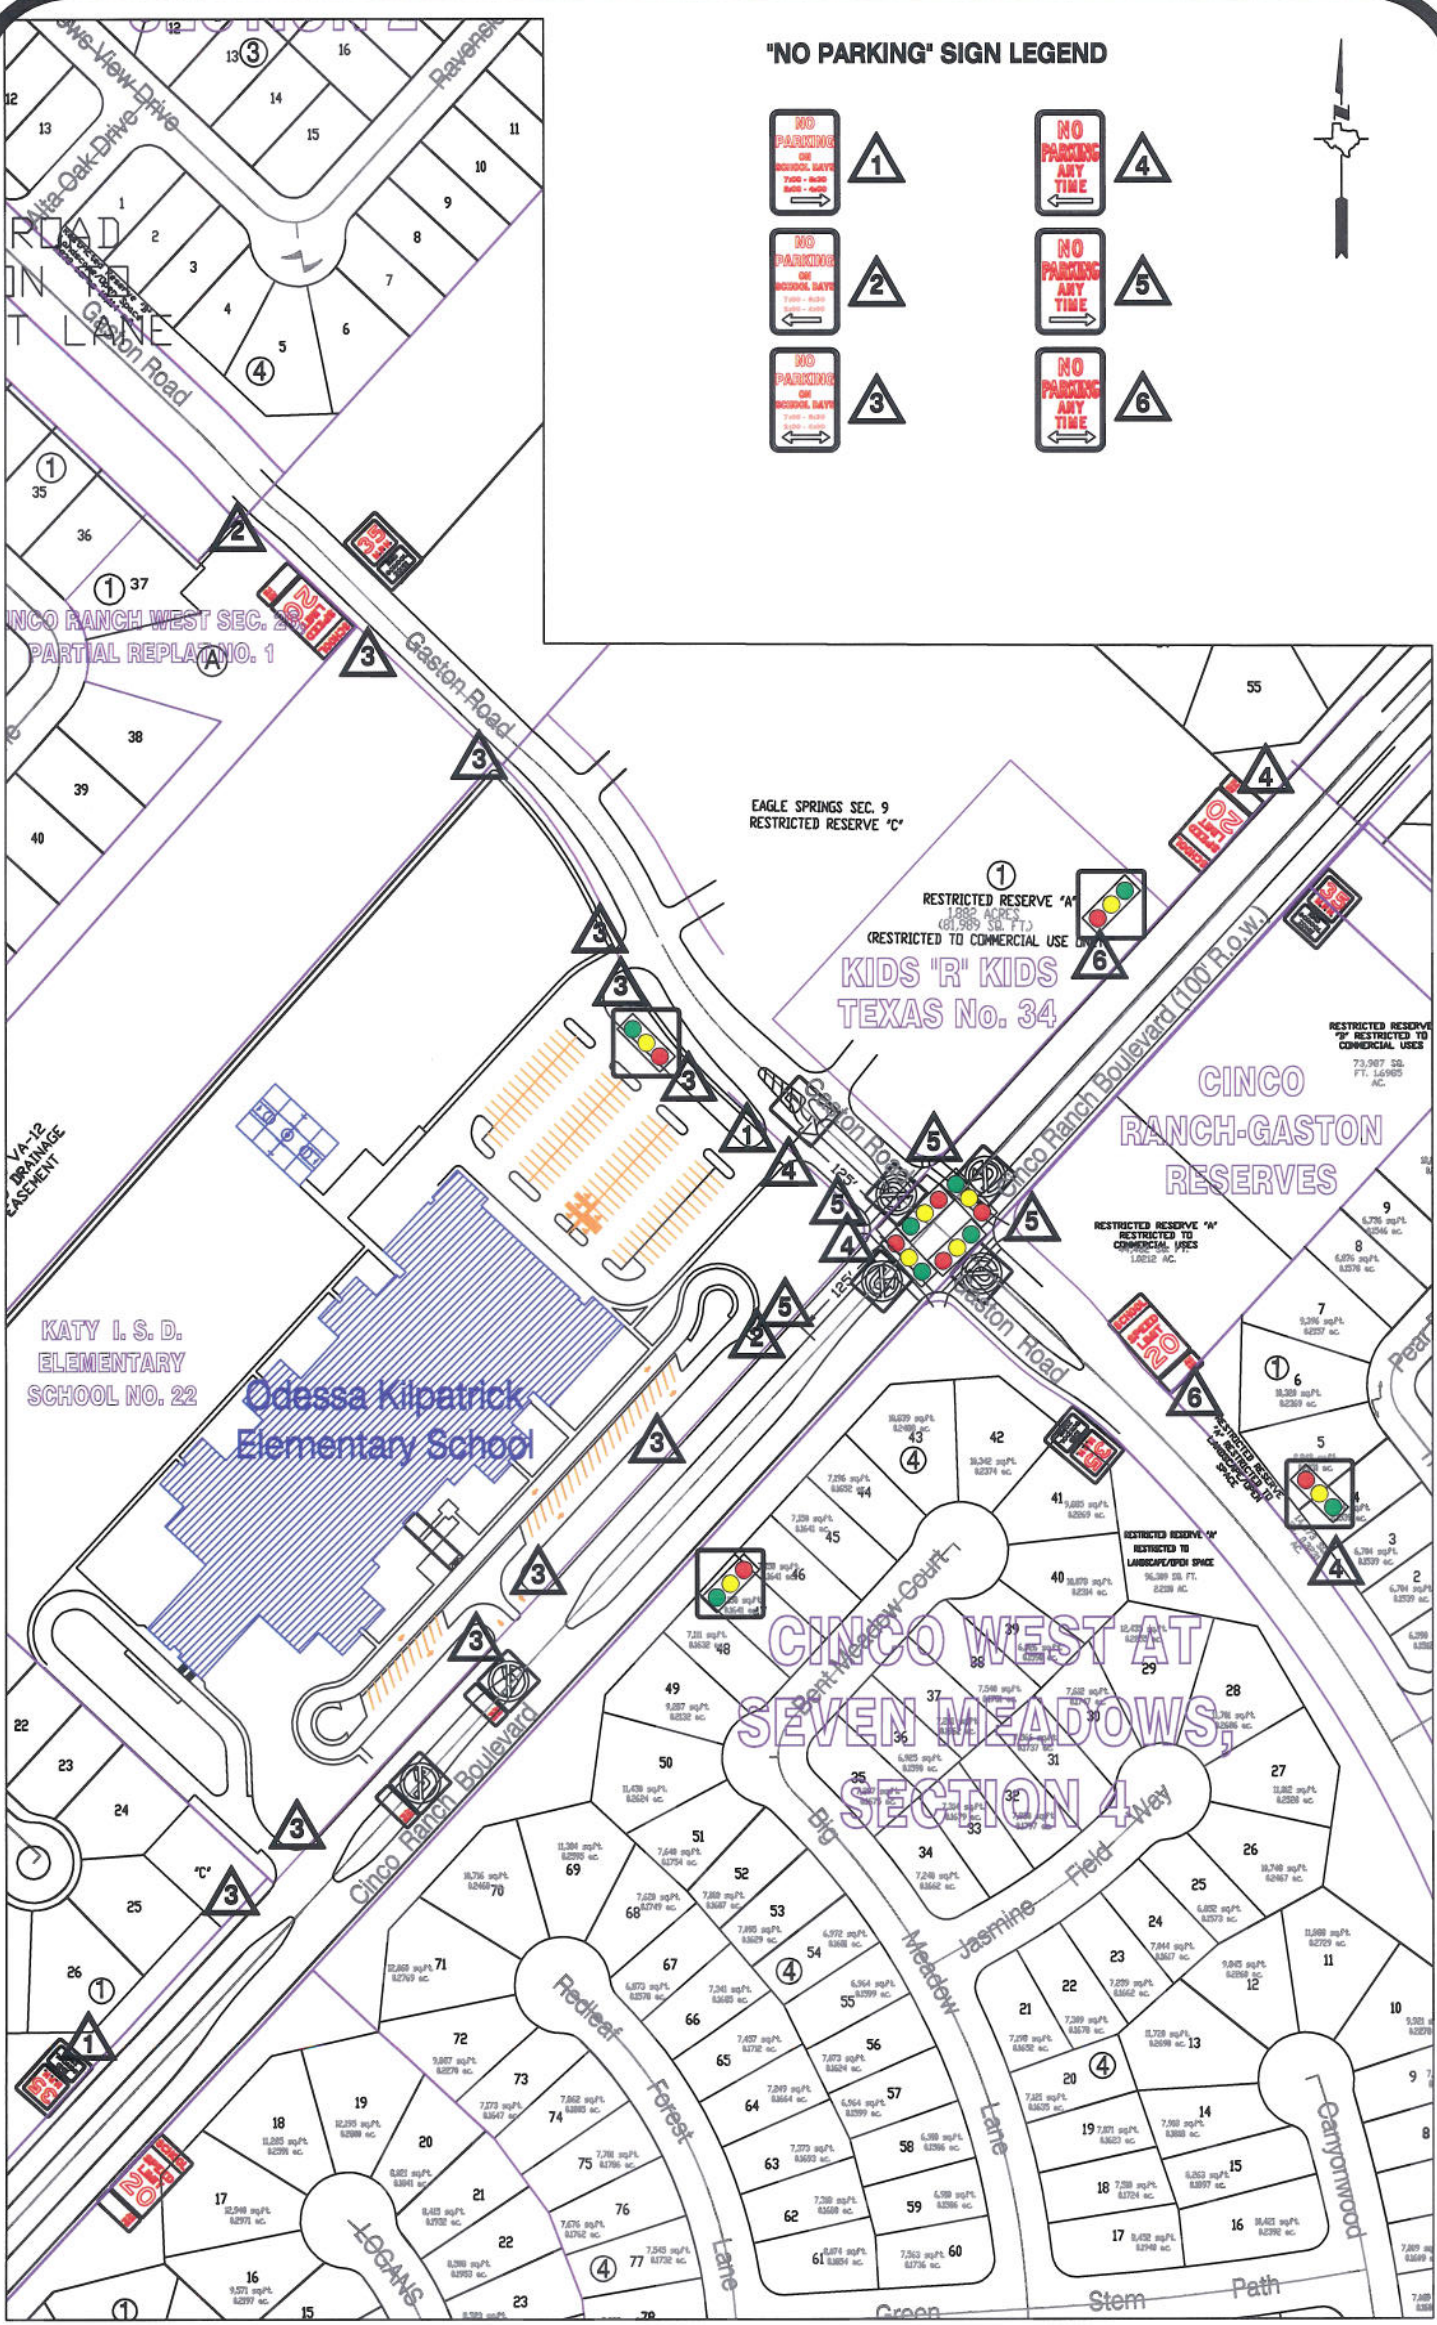

"NO PARKING" SIGN LEGEND

NO PARKING
ON SCHOOL DAYS
7:00 - 8:00
MON - FRI

1

NO PARKING
ON SCHOOL DAYS
7:00 - 8:00
MON - FRI

2

NO PARKING
ON SCHOOL DAYS
7:00 - 8:00
MON - FRI

3

NO PARKING
ANY TIME

4

NO PARKING
ANY TIME

5

NO PARKING
ANY TIME

6



Note:

The purpose of this traffic control plan is to revise traffic control for Odessa Kilpatrick Elementary School (Katy I.S.D.) as indicated on the drawing.

Drawn By: L. Brdecka

Date: 11-13-13

Approved By: Nathan Hatcher

Date: 11-13-13

Scale

1" = 200'-0"

**Odessa Kilpatrick Elementary School
(Katy I.S.D.) Control Map and
Traffic Sign Layout**

Fort Bend County Engineering Dept.
1124 Blume Road
Rosenberg, Texas 77471