



FORT BEND COUNTY ENGINEERING

Fort Bend County, Texas

Richard W. Stolleis, P.E.
County Engineer

February 7, 2014

Commissioner W. A. "Andy" Meyers
Fort Bend County Precinct 3
22333 Grand Corner Drive
Katy, Texas 77494

RE: Canyon Village at Westheimer Lakes, Section 5 - Traffic Control Plan

Dear Commissioner:

Fort Bend County Engineering has completed and recommends approval of the traffic control plan for the above referenced subdivision. The public hearing date for acceptance of the plan is being scheduled.

A copy of the traffic control plan is attached for your review. If you should have any questions, please give me a call.



Sincerely,

A handwritten signature in cursive script that reads "Steven L. Evans".

Steven L. Evans
Construction Coordinator

SLE/mjs

cc: Judge Robert E. Hebert, County Judge
Marc Grant - FBC Road & Bridge
Marc Grant - Signage Department
File

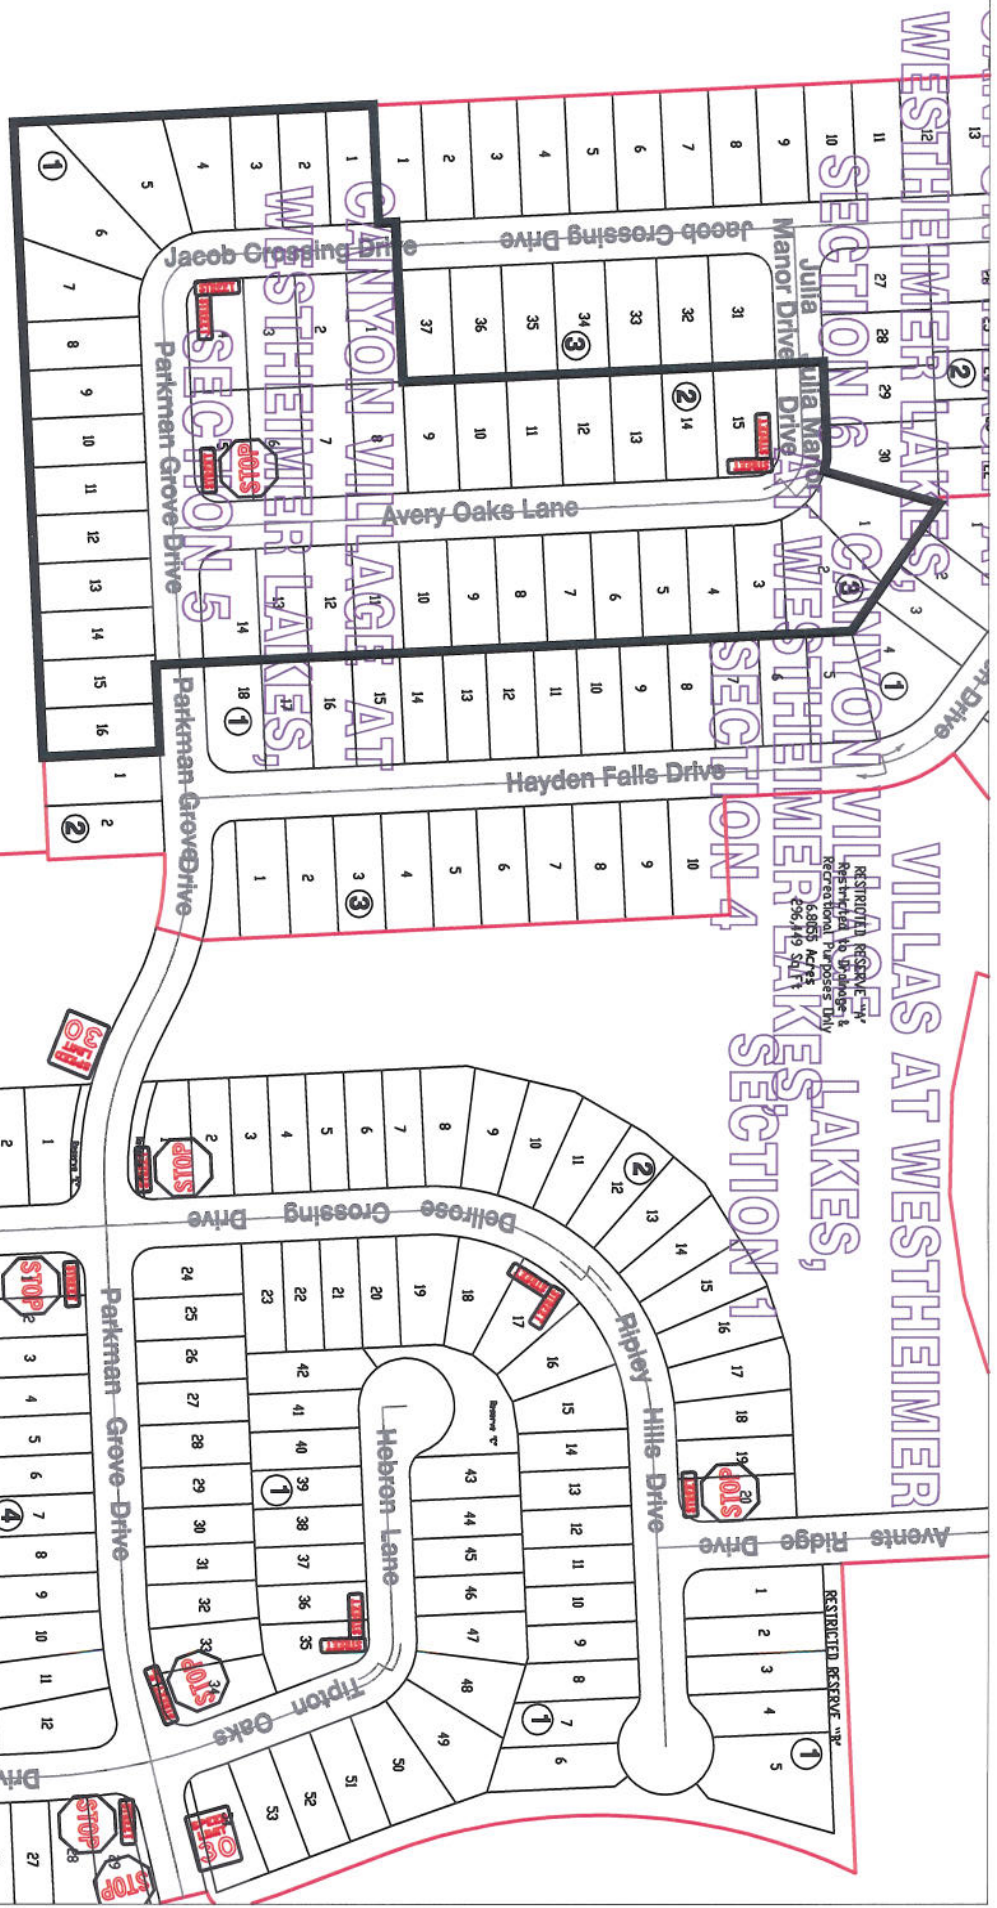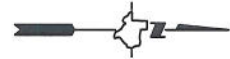

RESTRICTED RESERVE "VR"
Restricted to Upgrades &
Recreational Purposes Only
5.8955 Acres
296,419 Sq Ft

Note:
The purpose of this traffic control plan is to establish traffic control for Canyon Village at Westheimer Lakes, Section 5.

Drawn By: L. Brdecka
Date: 2-10-14
Approved By: Rick Stalgie, PE, PTOE
Date: 2-10-14 *RJS*
Scale
1" = 200'-0"

**Canyon Village at Westheimer Lakes,
Section 5 Control Map
and Traffic Sign Layout**

Fort Bend County Engineering Dept.
1124 Blume Road
Rosenberg, Texas 77471