

February 18, 2014



Mr. W.A. Andy Meyers,
County Commissioner Precinct 3
Fort Bend County
22333 Grand Corner, Ste 150
Katy, Tx 77494

Re: Replat of Lots 3 & 4, Block 2;
Fulbrook Section 2D
Fulshear, Texas

Dear Commissioner Meyers:

My clients, Peter M & Cheryl Sedivec Janak, own the two (2) lots referenced above and wish to combine them into one lot for residential use. I have been advised by the Fort Bend County Engineering Department that we need to request that you schedule a public hearing on this subdivision plat as it is in your precinct. I am enclosing a copy of the plat. I am also forwarding the plat to the Engineering Department for their review.

We appreciate your help in this matter. If you have any questions or if I can be of further assistance, please feel free to call.


Very truly yours,

Handwritten signature of David Leyendecker in blue ink.

David Leyendecker, P.E., R.P.L.S.



DL/pe
Enclosure

xc: Fort Bend County Engineering

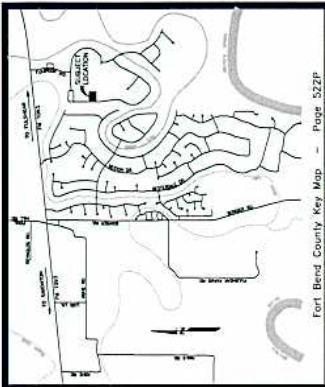

Fort Bend County Key Map - Page 522P

SCALE: 1" = 1/2 MI.

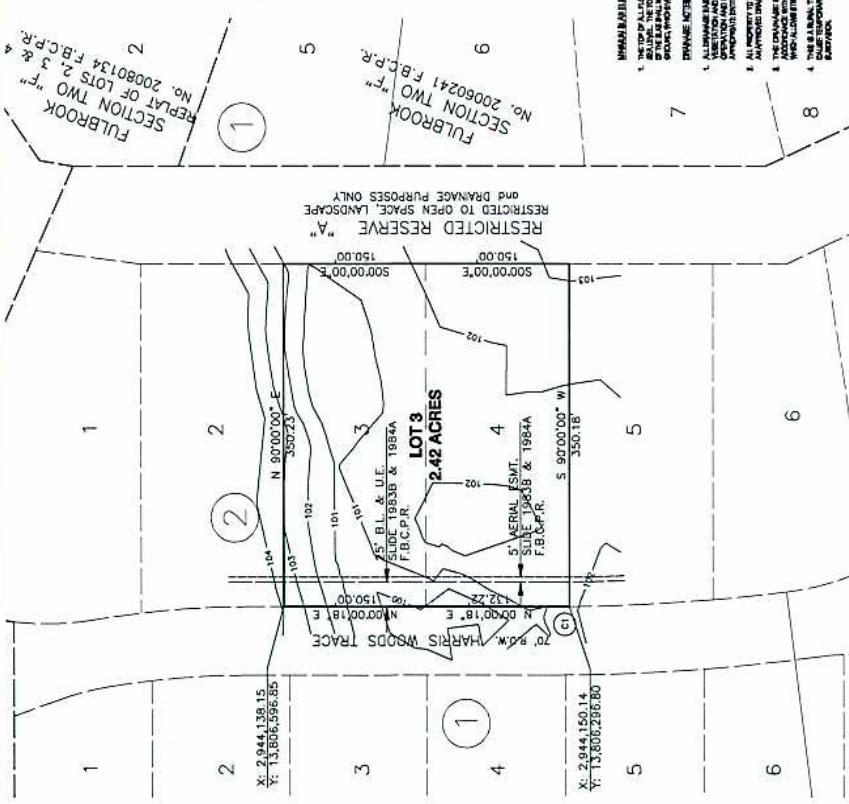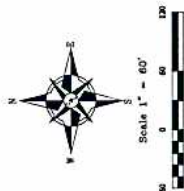

CURVE	ANGLE	ARC LENGTH	CHORD BEARING	CHORD LENGTH
1	110.51°	17.79'	N. 87.51° E. 17.79'	17.79'














FULBROOK SECTION TWO "D"

REPLAT OF LOTS 3 AND 4 OF BLOCK 2



Clay & Leyendecker, Inc.

Consulting Engineers & Surveyors
 Katy, Texas
 Texas Registered Engineering Firm F-2309


Scale: 1" = 60'

Job No.: 13-137-Rep1

Drawn By: JWA Date: 11-19-13

Sheet No.: 13-137

Sheet Number: 1 of 1