

PLAT RECORDING SHEET

PLAT NAME: Lakes of Bella Terra Detention Reserve No. 4

PLAT NO: _____

ACREAGE: 16.875

LEAGUE: Edward P. Whitehead Survey

ABSTRACT NUMBER: 93



NUMBER OF BLOCKS: 1

NUMBER OF LOTS: 0

NUMBER OF RESERVES: 5

OWNERS: L.O.B. Limited Partnership

(DEPUTY CLERK)

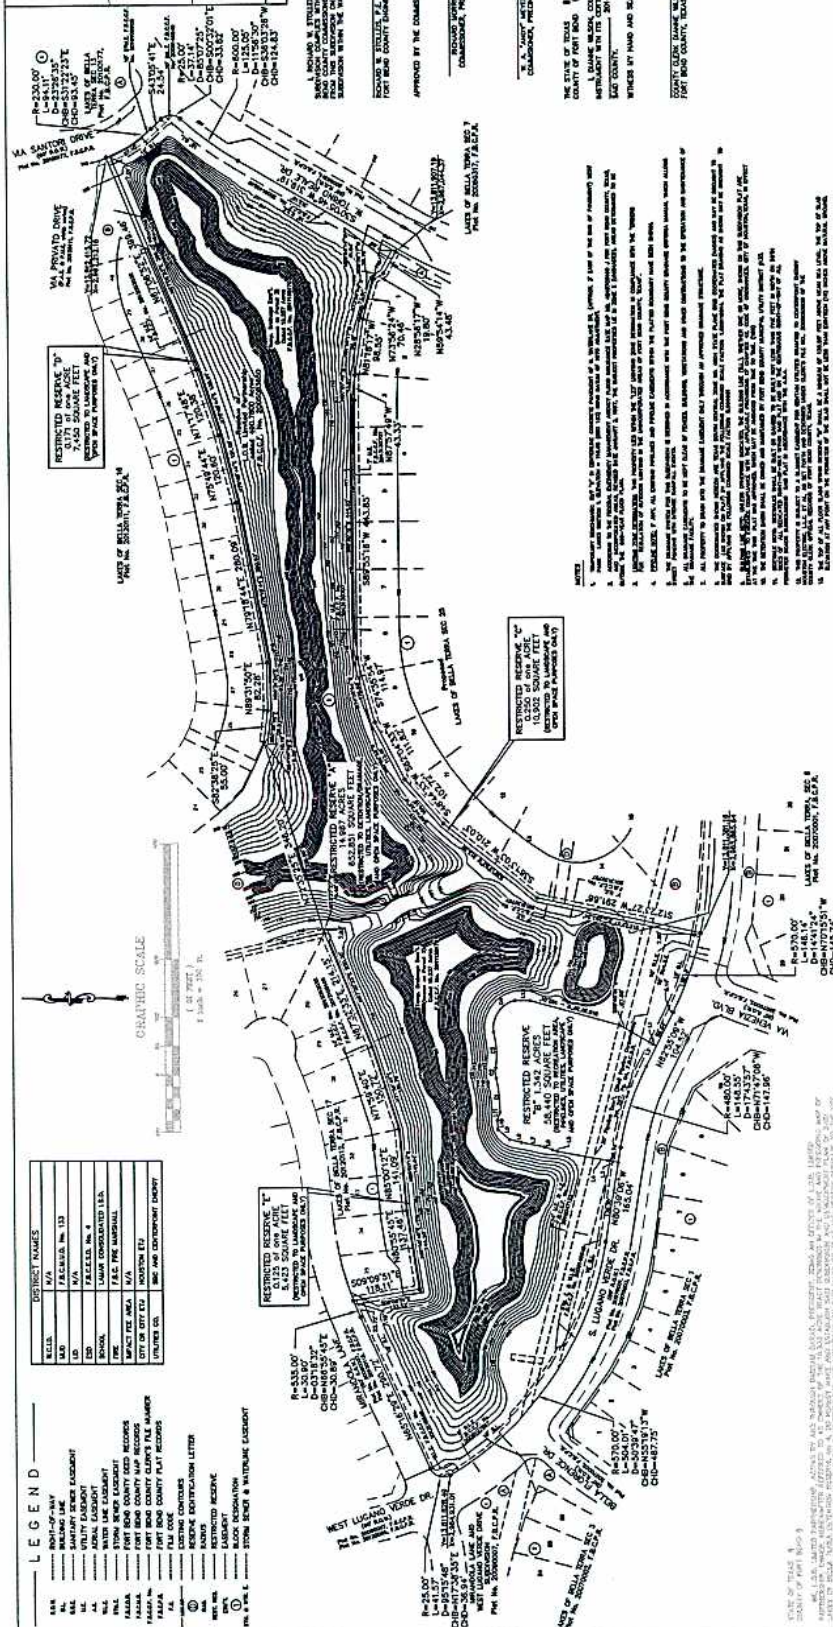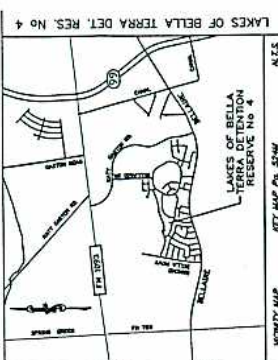

DISPENSARY NAME(S)	N/C.I.D.	N/A
1440	FACED.M.B. No. 133	
140	N/A	
ESD	FACED. No. 4	
BOHOL	LAJARI CONSOLIDATED 18A	
PIRE	FAC. PIRE MARSHALL	
IMPACT PEE AREA	N/A	
CITY OR CITY E26	HOUSTON E26	
UTILIZED CO.	MEG AND CONFORMANT ENERGY	

[illegible]

LINE TABLE		
LINE	BEARING	LENGTH
1	S 30° 34' 13" W	0.54
2	N 02° 25' 50" W	38.73
3	S 68° 28' 34" E	18.72
4	S 70° 14' 38" E	86.73
5	N 01° 28' 23" E	0.91
6	S 25° 01' 21" E	15.17
7	N 01° 09' 22" E	41.84
8	N 01° 28' 21" E	22.24
9	N 44° 02' 33" E	38.83
10	N 85° 26' 23" E	15.93
11	S 79° 28' 34" E	14.87
12	S 61° 50' 10" W	38.89

CURVE TABLE					
CURVE	RADIUS	LENGTH	CHORD	BEARING	DELTA
C1	114.30'	60.36'	60.16'	N81°54'30"E	14.00°20'
C2	23.00'	17.66'	17.56'	N87°13'24"E	18.10°22'
C3	150.00'	91.81'	92.50'	N87°01'30"E	23.50°23'
C4	48.24'	75.45'	64.31'	S84°16'50"E	82°56'48"

LAKES OF BELLA TERRA
DETENTION RESERVE No 4

A SUBDIVISION OF 16.875 ACRES OF LAND BEING SITUATED IN
EDWARD P. WHITEHEAD SURVEY, ABSTRACT No. 93
IN FORT BEND COUNTY, TEXAS

0 LOTS 1 BLOCK 5 RESERVES
SCALE: 1"=100'
DATE: NOVEMBER, 2013

OWNER:
L.O.B. United Publishers
7500 San Felipe St., S.W. #400

PREPARED BY:
BENCHMARK ENGINEERING CORPORATION

Consulting Engineers - Planners - Surveyors
2401 Fossilchamber Suite 500
Houston, Texas 77007 U.S.A.
(713)268-9900 Fax (713)266-3804
Texas Board of Professional Engineers
Registration Number J-8789
000000001 KERNON HOLD FLAID

D.P.C. JOB #000044-0074