



FORT BEND COUNTY ENGINEERING
Fort Bend County, Texas

Richard W. Stolleis, P.E.
County Engineer

February 24, 2014

Commissioner Richard Morrison
Fort Bend County Precinct 1
1517 Eugene Heimann Circle, Suite 300
Richmond, Texas 77469

RE: Walnut Creek, Section 9 - Traffic Control Plan

Commissioner Morrison:

Fort Bend County Engineering has completed and recommends approval of the traffic control plan for the above referenced subdivision. The public hearing date for acceptance of the plan is being scheduled.

A copy of the traffic control plan is attached for your review. If you should have any questions, please give me a call.


Sincerely,

A handwritten signature in black ink that reads "Steven L. Evans".

Steven L. Evans
Construction Coordinator

SLE/mjs

cc: Judge Robert E. Hebert, County Judge
Marc Grant - FBC Road & Bridge
Marc Grant - Signage Department
File

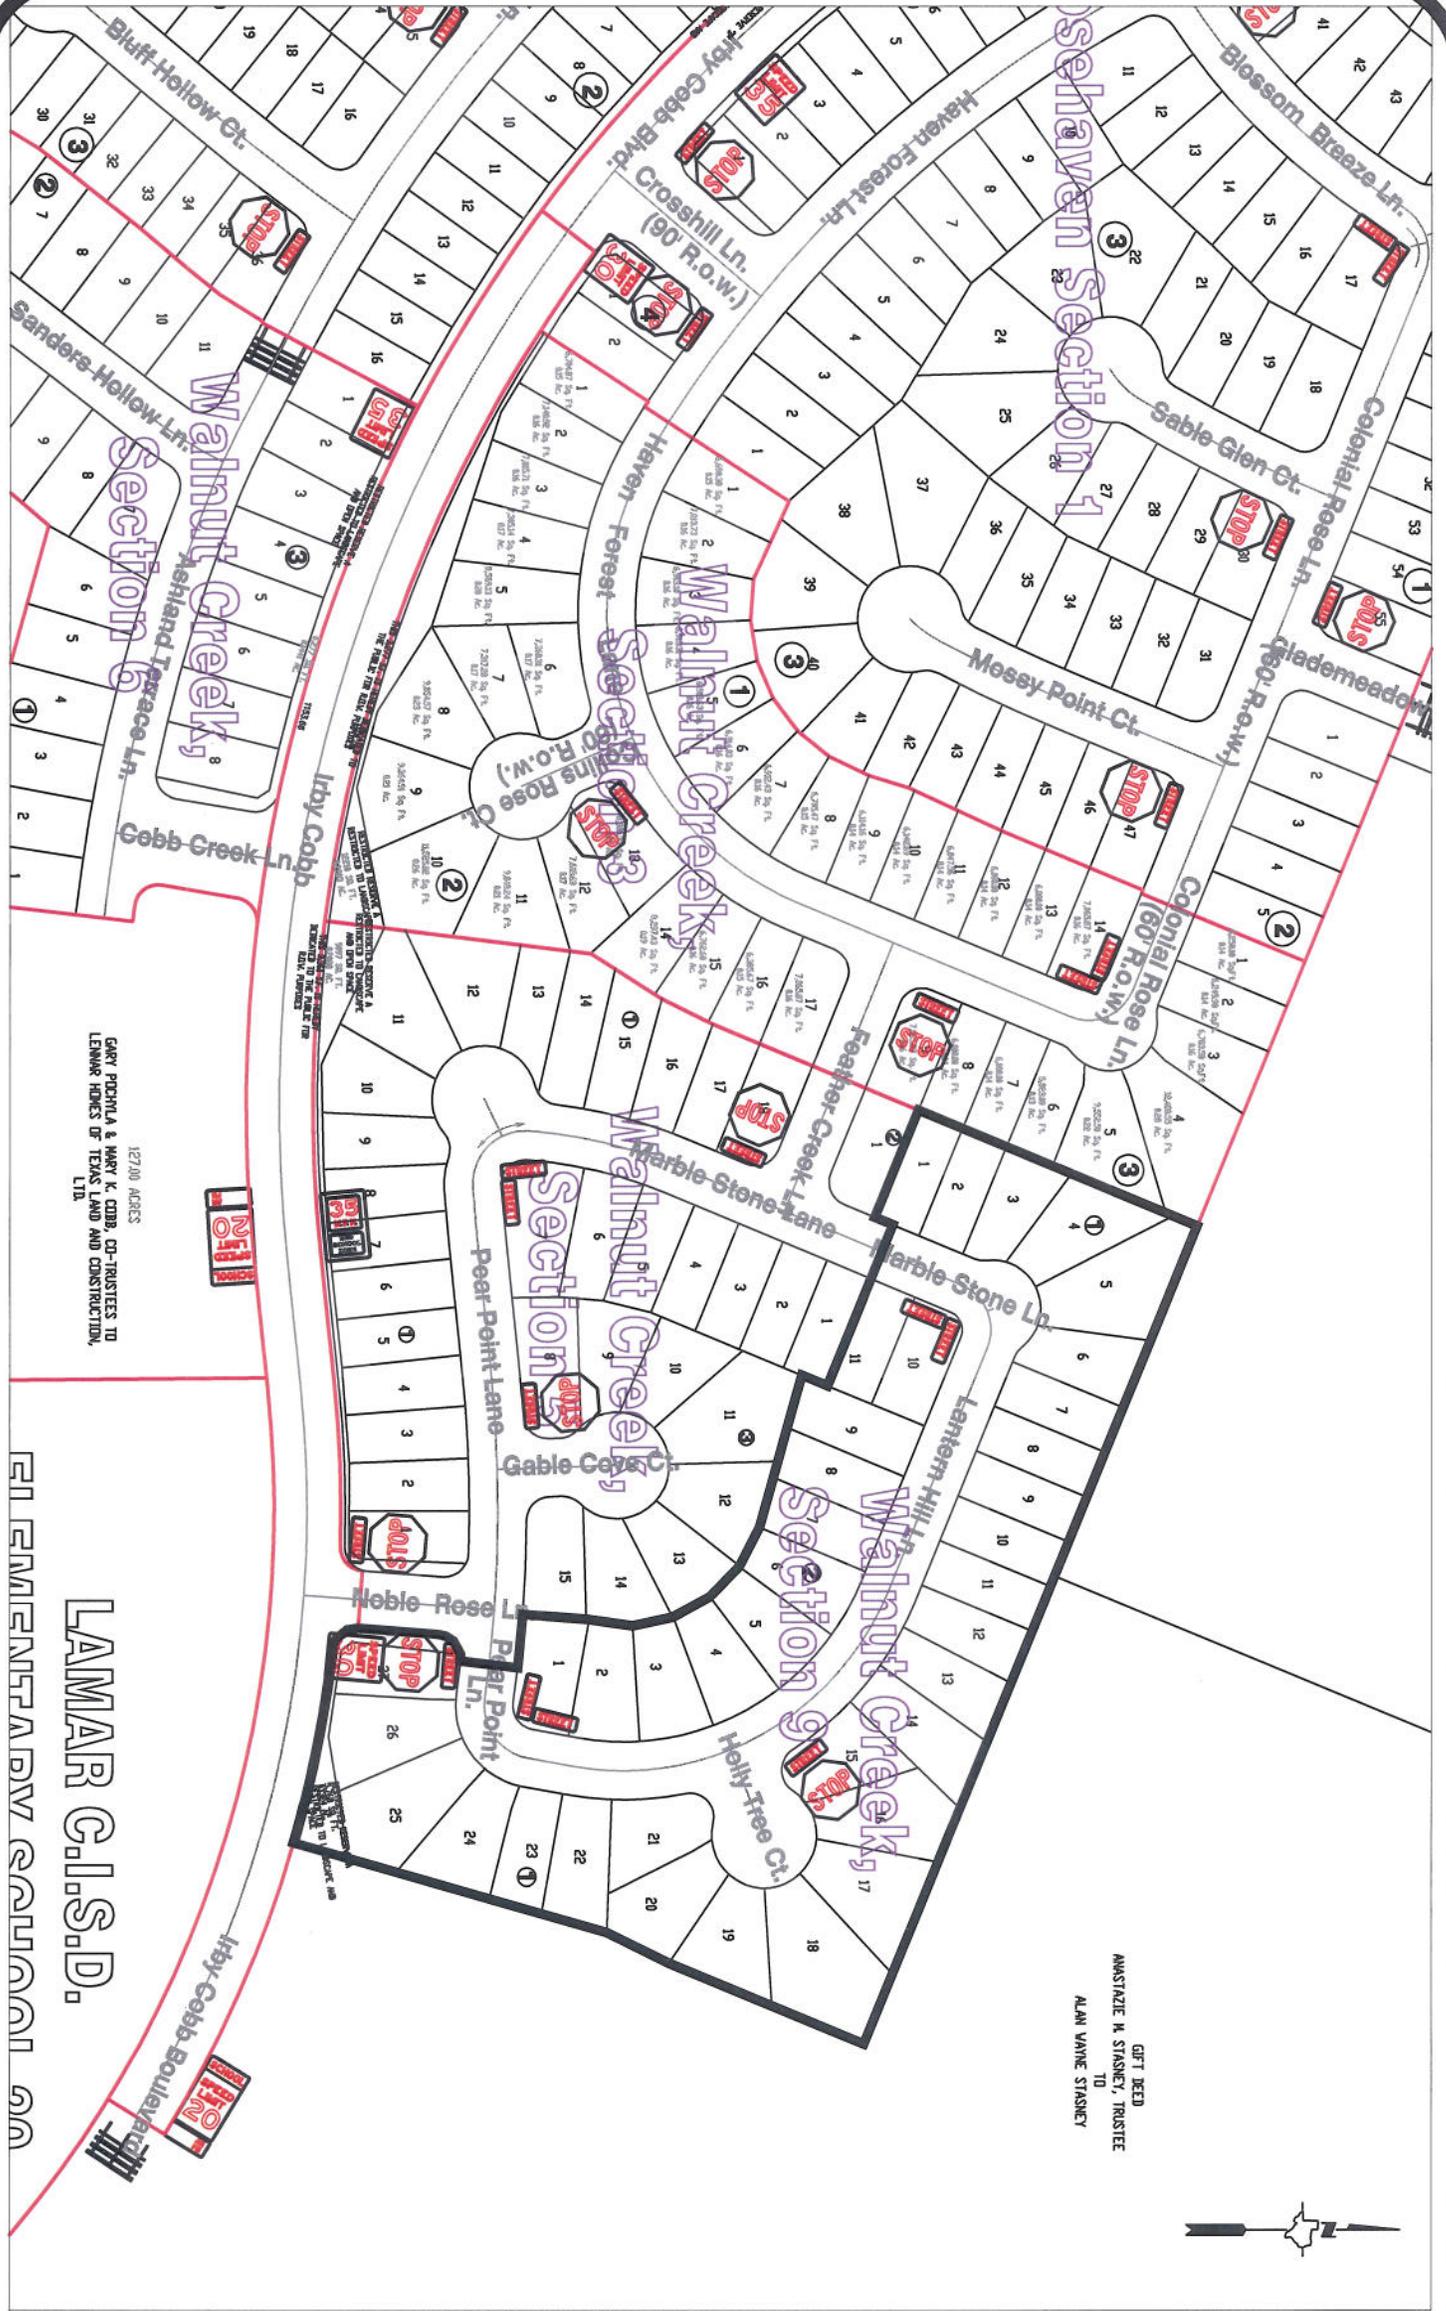

127.00 ACRES
 GARY PICHULA & MARY K. COBB, CO-TRUSTEES TO
 LEMAR HOMES OF TEXAS LAND AND CONSTRUCTION,
 LTA.

GIFT DEED
 AMARIZADE H. STANNEY, TRUSTEE
 TO
 ALAN VANCE STANNEY



LAMAR C.I.S.D.
 ELEMENTARY SCHOOL

Note:
 The purpose of this traffic control plan is to establish traffic control for Walnut Creek, Section 9.

Drawn By: L. Brdecka
 Date: 2-4-14
 Approved By: Rick Stalgie, PE, PTOE
 Date: 2-4-14 *RJS*
 Scale
 1" = 200'-0"

Walnut Creek, Section 9
Control Map and
Traffic Sign Layout
 Fort Bend County Engineering Dept.
 1124 Blume Road
 Rosenberg, Texas 77471