

PLAT RECORDING SHEET

PLAT NAME: Berkeley Knoll Circle Street Dedication Sec 2

PLAT NO: _____

ACREAGE: 2.0261

LEAGUE: I. & G.N. R. R. Company Survey, & R. H. Hunter Survey

ABSTRACT NUMBER: 353, 206



NUMBER OF BLOCKS: 0

NUMBER OF LOTS: 0

NUMBER OF RESERVES: 0

OWNERS: Fort Bend County Municipal Utility District No. 194

(DEPUTY CLERK)

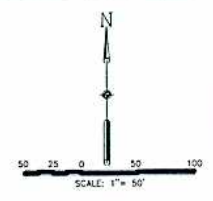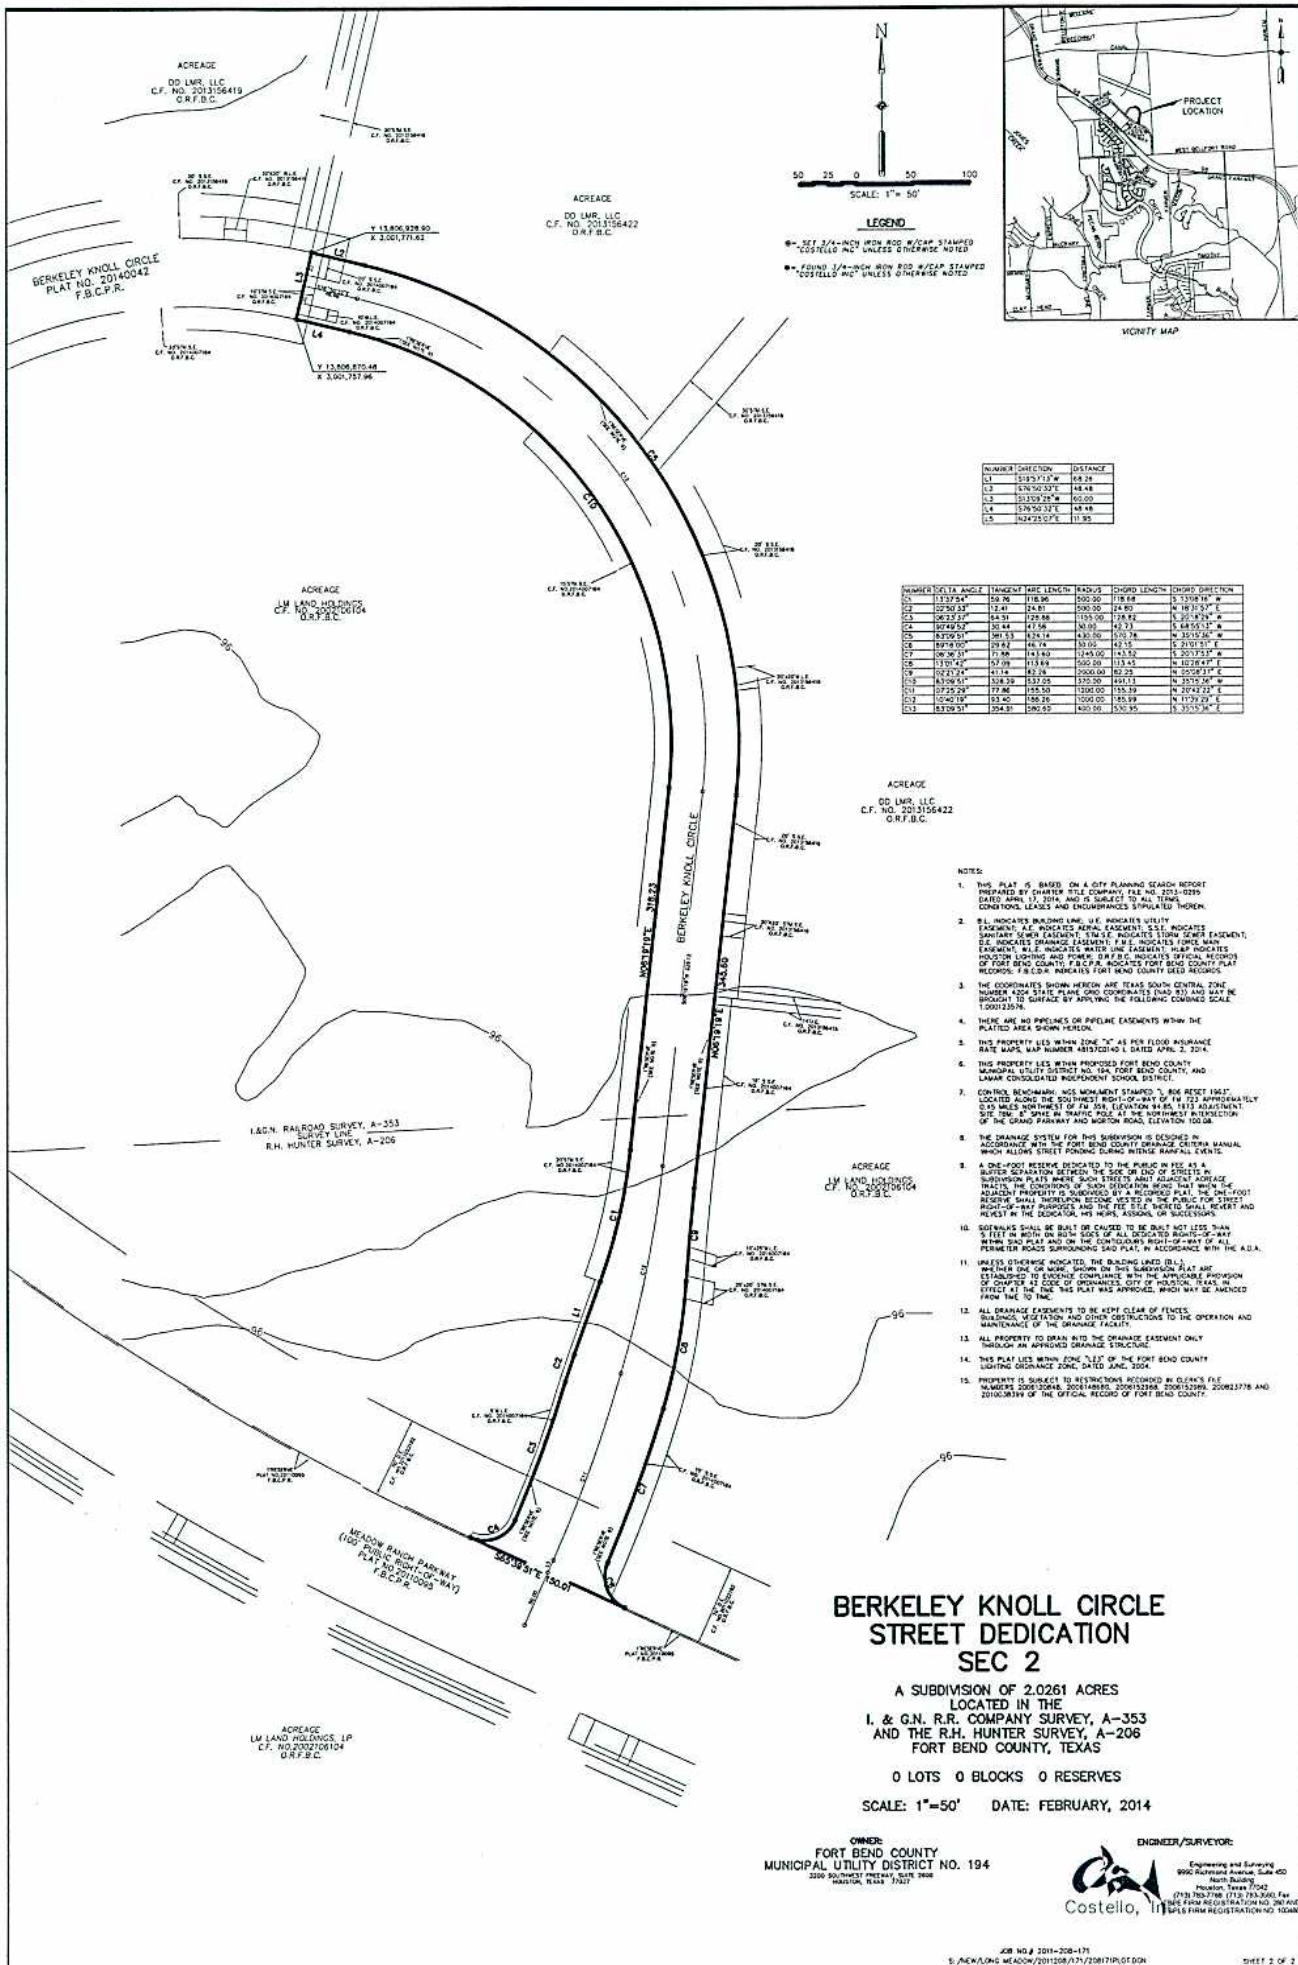

NUMBER	DIRECTION	DISTANCE

NUMBER	DATA	ANGLE	TANGENT	ARC LENGTH	RADIUS	CHORD LENGTH	CHORD DIRECTION
1. THIS PLAT IS BASED ON A CITY PLANNING SEARCH REPORT PREPARED BY CHARTER TITLE COMPANY, FILE NO. 2013-0229, DATED APRIL 12, 2014, AND IS SUBJECT TO ALL TERMS, CONDITIONS, LIMITS AND ENCUMBRANCES STIPULATED THEREIN.

 3. THE COORDINATES SHOWN HEREON ARE TEXAS SOUTH CENTRAL ZONE, NAD 83, STATE PLANE, GRID COORDINATES (EAST 83) AND MAY BE BROUGHT TO SURFACE BY APPLYING THE FOLLOWING CORRECTION SCALE: 1.000122576.
 4. THERE ARE NO PIPELINES OR PIPELINE EASEMENTS WITHIN THE PLATTED AREA SHOWN HEREON.
 6. THIS PROPERTY LIES WITHIN FORT BEND COUNTY, TEXAS, MUNICIPAL UTILITY DISTRICT NO. 194, FORT BEND COUNTY, AND LAMAR CONSOLIDATED INDEPENDENT SCHOOL DISTRICT.
 8. THE DRAINAGE SYSTEM FOR THIS SUBDIVISION IS DESIGNED IN ACCORDANCE WITH THE FORT BEND COUNTY DRAINAGE DESIGN MANUAL, WHICH ALLOWS STREET FLOWING DURING INTENSE RAINFALL EVENTS.
 9. A ONE-FOOT EASEMENT DEDICATED TO THE PUBLIC IN FEE AS A BUFFER SEPARATION BETWEEN THE SUBDIVISION AND ADJACENT ACREAGE, HEREIN, THE DEDICATION OF SUCH EASEMENT BEING THAT THE ONE-FOOT EASEMENT SHALL THEREUPON BECOME VESTED IN THE PUBLIC FOR STREET PURPOSES, IF ANY PURPOSES, AND THE PUBLIC SHALL REVEY AND RESET IN THE DEDICATION, HIS MARK, ASSAIL, OR SUCCESSIONS.
 11. UNLESS OTHERWISE INDICATED, THE BUILDING LINED (B.L.) HEREON ONE (1) LINE, SHOWN ON THIS SUBDIVISION PLAT AND ESTABLISHED TO EVIDENCE COMPLIANCE WITH THE APPLICABLE PROVISION OF CHAPTER 41, CODE OF ORDINANCES, CITY OF HOUSTON, TEXAS, BE CONSIDERED AS ONE (1) LINE, AND THIS PLAT SHALL BE AMENDED FROM TIME TO TIME.
 12. ALL DRAINAGE EASEMENTS TO BE KEPT CLEAR OF FENCES, BUILDINGS, VEGETATION AND OTHER OBSTRUCTIONS TO THE OPERATION AND MAINTENANCE OF THE DRAINAGE FACILITY.
 13. ALL PROPERTY TO BE BUILT WITH DRAINAGE EASEMENT ONLY THROUGH AN APPROVED DRAINAGE STRUCTURE.

BERKELEY KNOLL CIRCLE STREET DEDICATION SEC 2

A SUBDIVISION OF 2.0261 ACRES
LOCATED IN THE
I. & G.N. R.R. COMPANY SURVEY, A-353
AND THE R.H. HUNTER SURVEY, A-206
FORT BEND COUNTY, TEXAS

0 LOTS 0 BLOCKS 0 RESERVES
SCALE: 1"=50' DATE: FEBRUARY, 2014

OWNER:
FORT BEND COUNTY
MUNICIPAL UTILITY DISTRICT NO. 194

ENGINEER/SURVEYOR:
Costello, Inc.
Engineering and Surveying
STATE PROFESSIONAL REGISTRATION NO. 290140
SPEL FROM REGISTRATION NO. 103040