

PLAT RECORDING SHEET

PLAT NAME: Mission Trace, Sec. 4

PLAT NO: _____

ACREAGE: 19.82

LEAGUE: A. M. Clopper Survey

ABSTRACT NUMBER: 152

NUMBER OF BLOCKS: 4

NUMBER OF LOTS: 64


NUMBER OF RESERVES: 3

OWNERS: D.R. Horton – Texas, Ltd.

(DEPUTY CLERK)



- RESERVED**

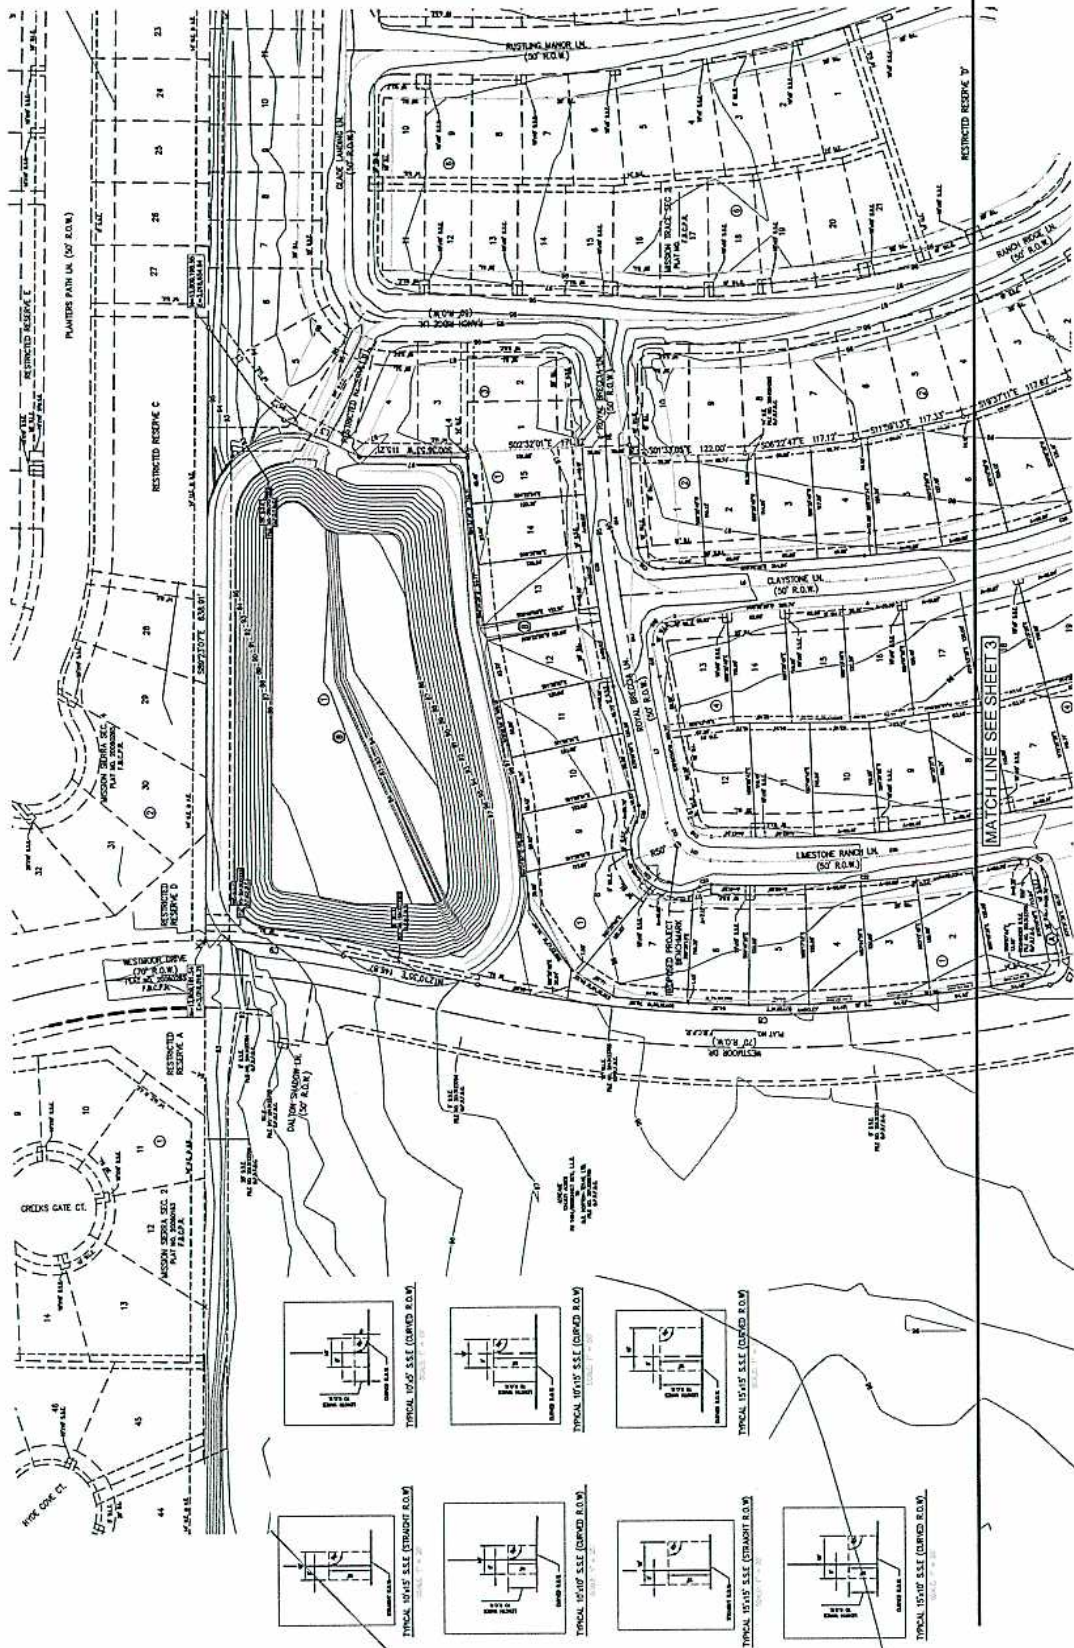


OWNER:
D.R. HORTON - TEXAS, LTD.

MISSION TRACE SEC 4
SHEET 2 OF 3



SCALE 1"=400'

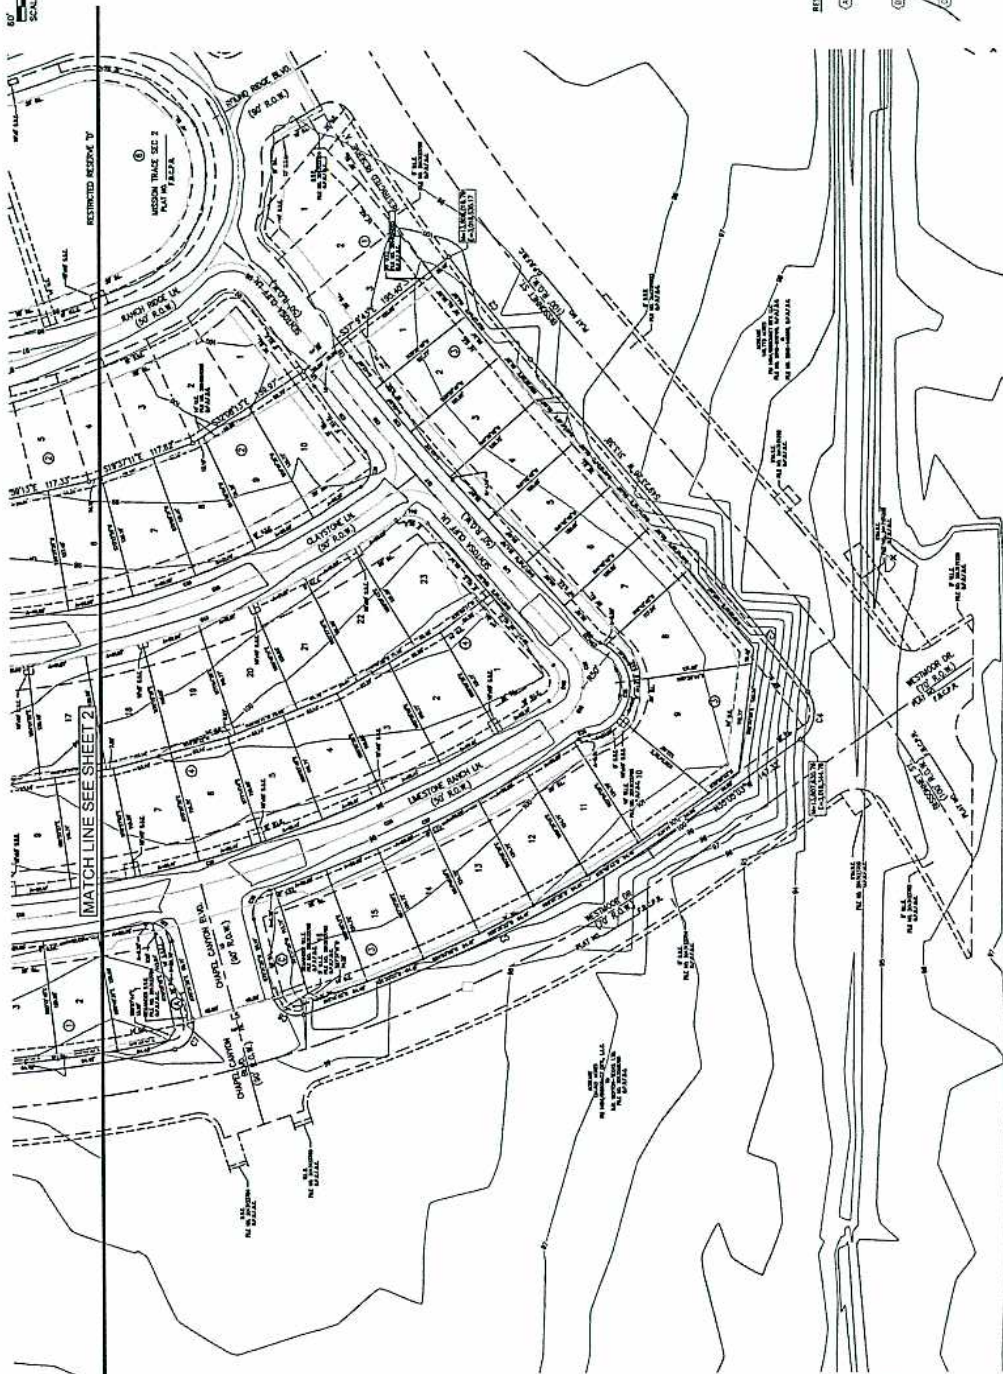

- REMARKS**
MISSION TRACE SEC 4
SHEET 3 OF 3

OWNER:
D.R. HORTON - TEXAS, LTD.
14000 DOWNEY ROAD, SUITE 500, SUGAR LAND, TEXAS 77479

