

PLAT RECORDING SHEET

PLAT NAME: Kingdom Heights Model Home Lots

PLAT NO: _____

ACREAGE: 2.8486

LEAGUE: William Andrews League

ABSTRACT NUMBER: 3


NUMBER OF BLOCKS: 2

NUMBER OF LOTS: 12

NUMBER OF RESERVES: 1

OWNERS: 572-Three, Ltd.

(DEPUTY CLERK)

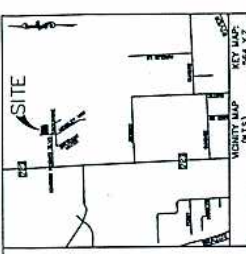

KEY MAP: 204 V.2

MOBILE MAP: 204 V.2

LINE TABLE

LINE	BEARING	DISTANCE
1	N 89°55'35" E	93.00'
2	S 89°10'49" E	292.23'
3	S 01°54'25" E	180.15'
4	S 01°54'25" E	121.10'
5	S 01°54'25" E	180.15'
6	S 01°54'25" E	121.10'
GRAPHIC SCALE

1 inch = 400 ft.

WILLIAM ANDREWS LEAGUE ABSTRACT NO. 3


RESTRICTED RESERVE TABLE


RESTRICTED TO DRAINAGE PURPOSES	0.0054 ACRE	(24.13 SQ. FT.)
1		




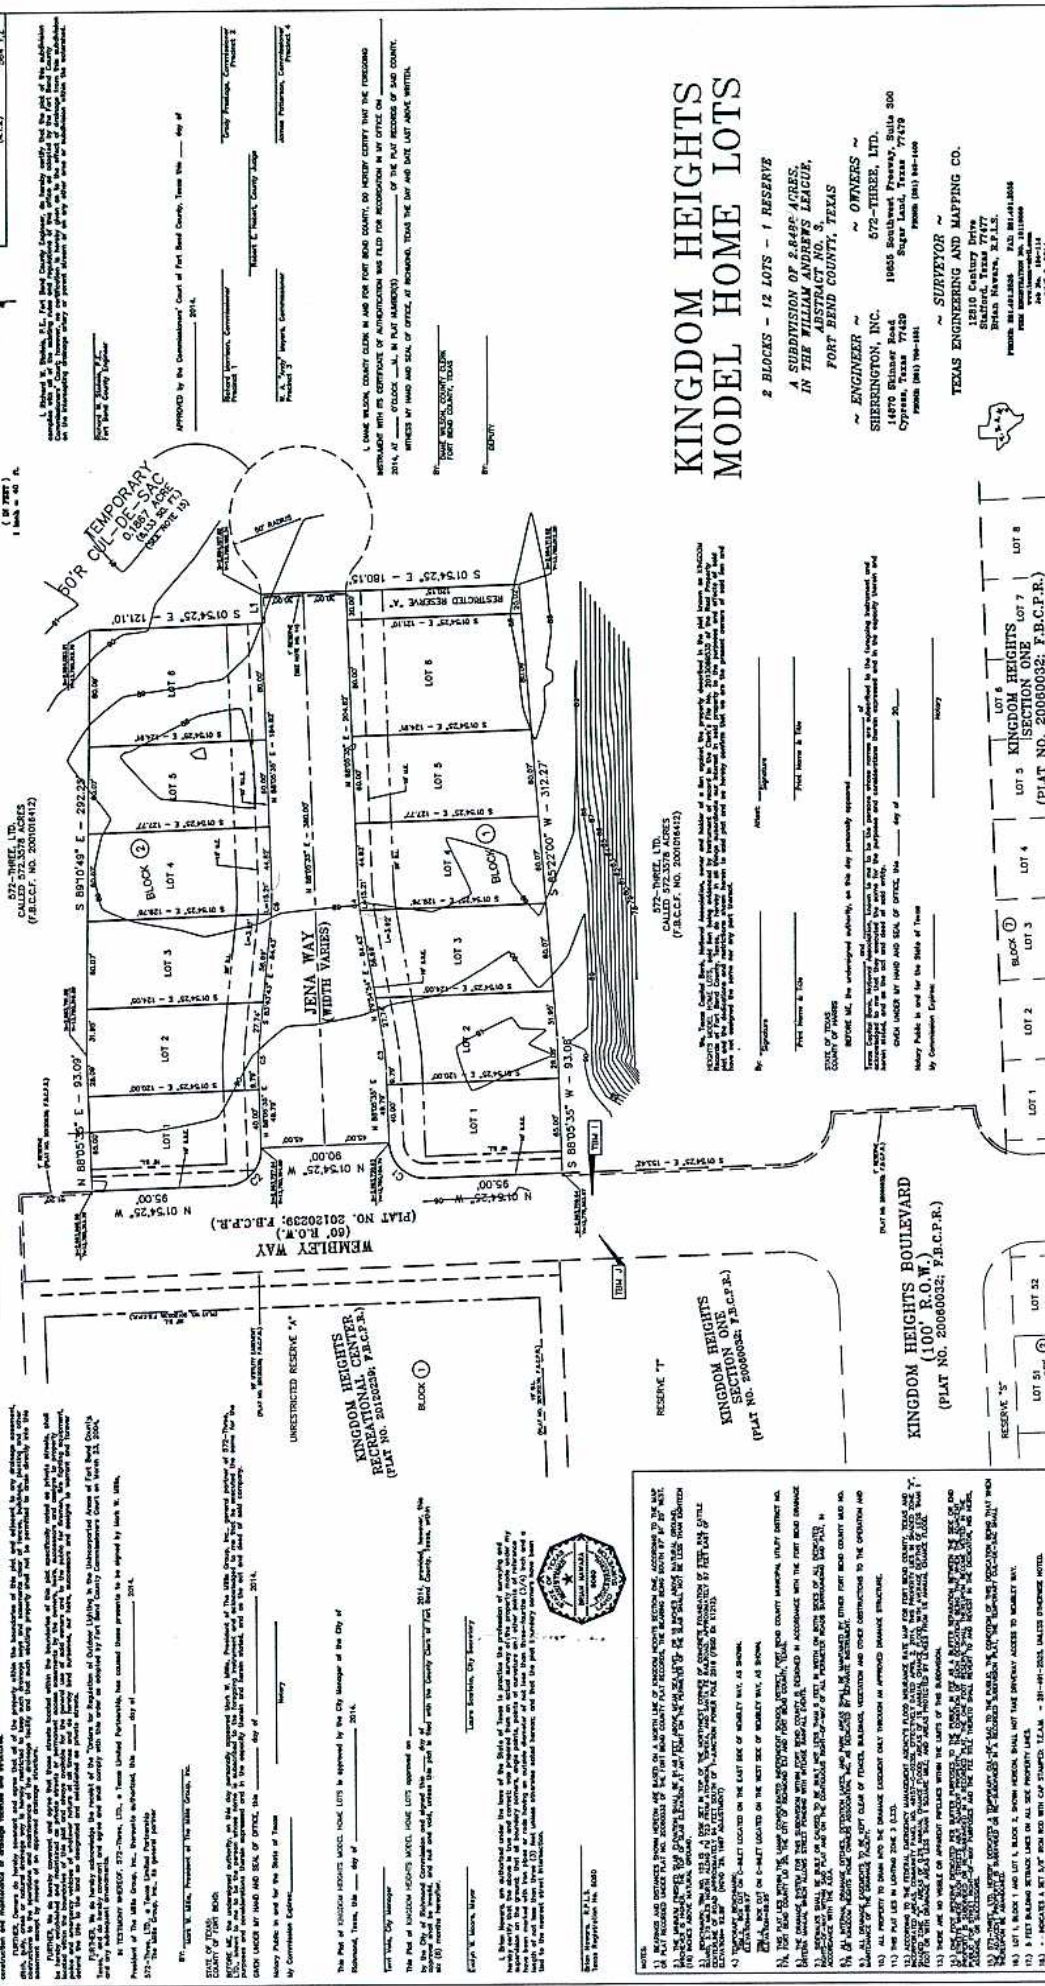

KINGDOM HEIGHTS MODEL HOME LOTS

2 BLOCKS - 12 LOTS - 1 RESERVE
A SUBDIVISION OF 2.486 ACRES
IN THE WILLIAM ANDREWS LEAGUE
ABSTRACT NO. 3
PORT BEND COUNTY, TEXAS

ENGINEER ~
SHERINGTON, INC.

OWNERS ~




