

PLAT RECORDING SHEET

PLAT NAME: West Avalon Drive Phase 1 at Riverstone

PLAT NO: _____

ACREAGE: 3.5535

LEAGUE: William Little Survey

ABSTRACT NUMBER: 54


NUMBER OF BLOCKS: 0

NUMBER OF LOTS: 0

NUMBER OF RESERVES: 0

OWNERS: Taylor Morrison of Texas Inc.

(DEPUTY CLERK)

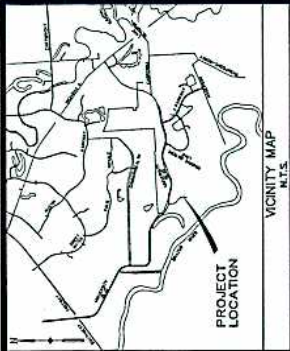

APPROVED BY THE COMMISSIONERS COURT OF FORT BEND COUNTY, TEXAS
DATE: _____

COMMISSIONER, DISTRICT 1
COMMISSIONER, DISTRICT 2

BEING 35535 ACRES
OF LAND IN
WILLIAM LITTLE SURVEY, A-54,
FORT BEND COUNTY, TEXAS
SUGAR LAND E.T.J.

0 LOTS 0 RESERVES 0 BLOCKS
RIVERSTONE DEVELOPMENT

SCALE: 1"=100' DATE: APRIL 2014

OWNER: TAYLOR MORRISON OF TEXAS INC.

PREPARED BY:


DATE: APRIL 2014
JOB NO: 2013-001-008
SHEET 1 OF 2

STATE OF TEXAS

COUNTY OF FORT BEND
I, _____, CLERK OF THE COUNTY OF FORT BEND, TEXAS, do hereby certify that the foregoing is a true and correct copy of the original as the same appears in the records of the County of Fort Bend, Texas.

WITNESS MY HAND AND SEAL OF OFFICE, THIS _____ DAY OF _____, 2014.

NOTARY PUBLIC AND FOR THE STATE OF TEXAS
My Commission Expires: _____

NOTARY PUBLIC AND FOR THE STATE OF TEXAS
My Commission Expires: _____

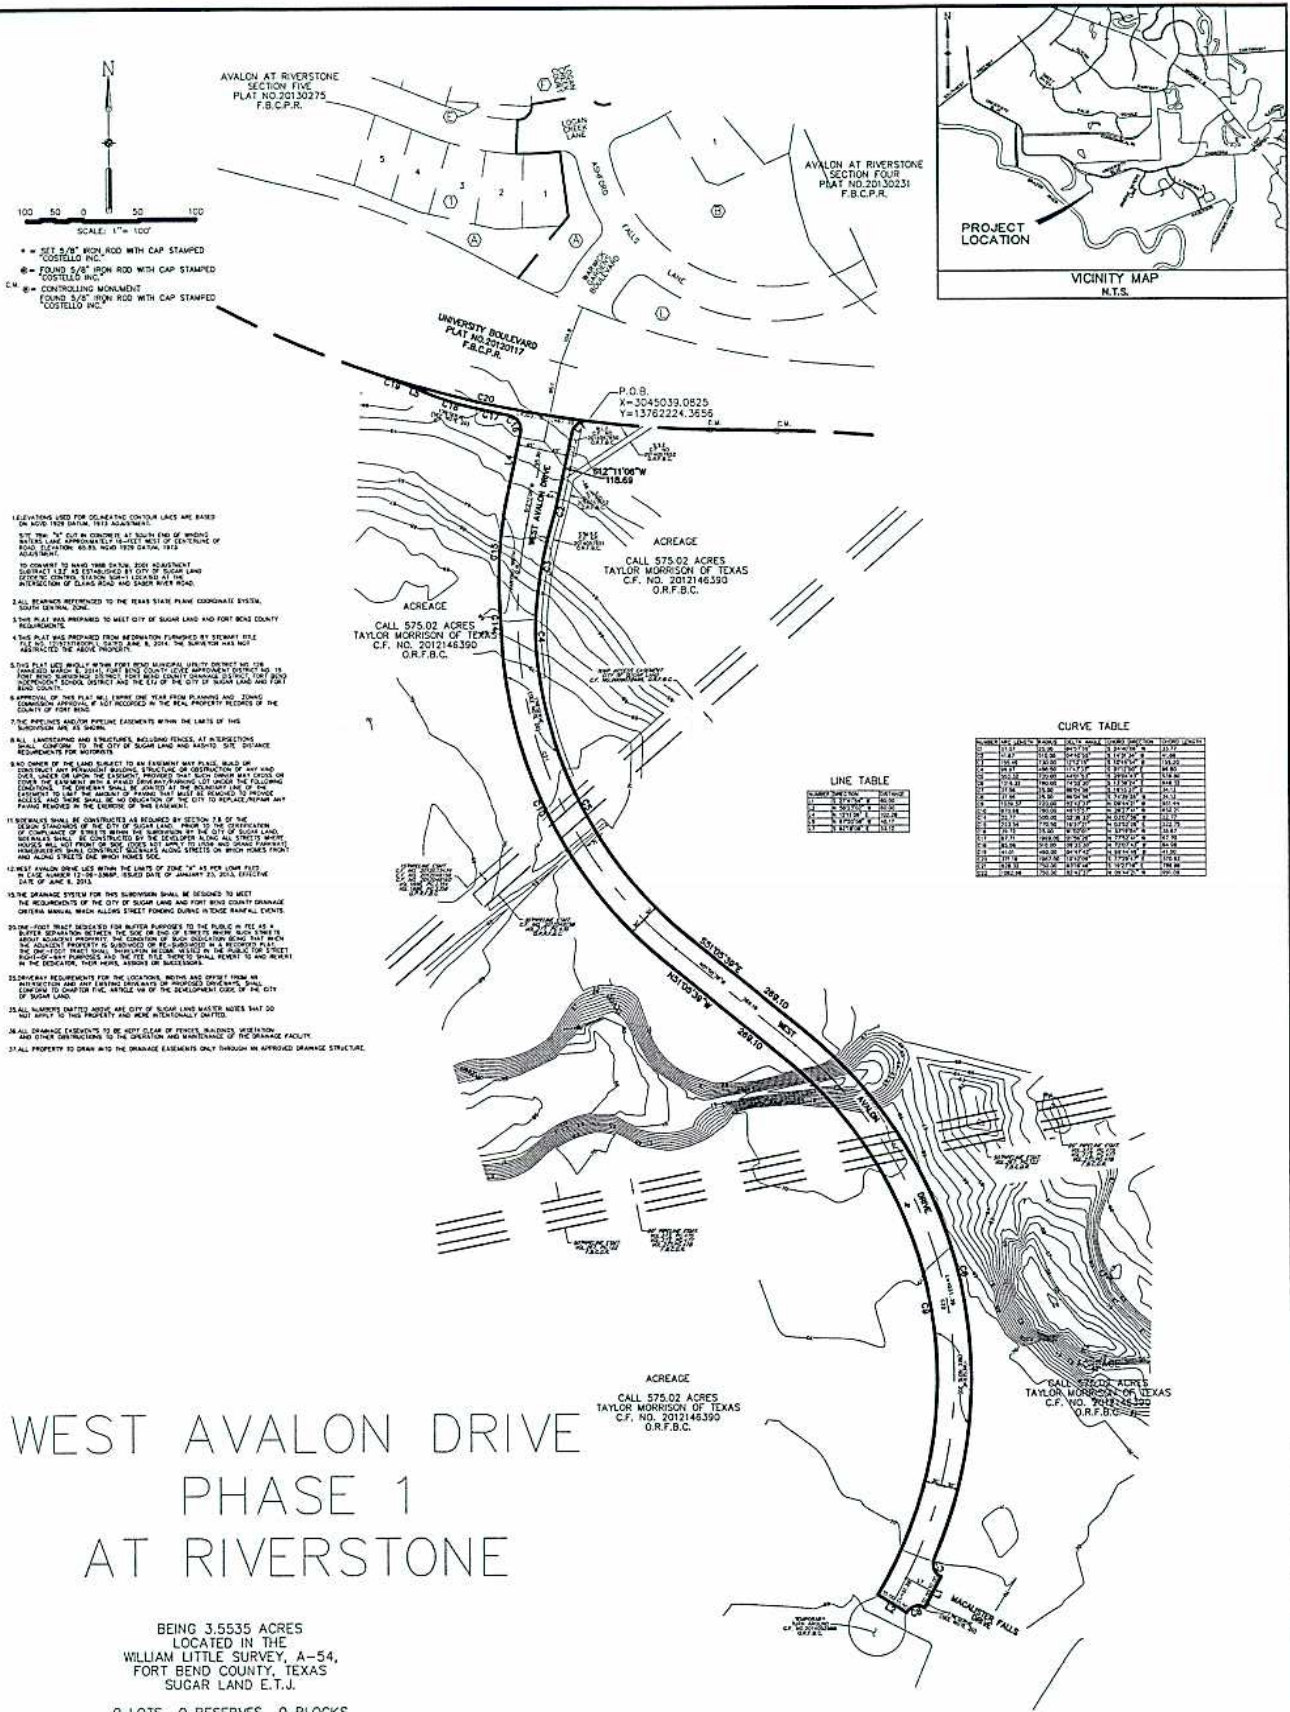

WEST AVALON DRIVE PHASE 1 AT RIVERSTONE

BEING 3.5535 ACRES
LOCATED IN THE
WILLIAM LITTLE SURVEY, A-54,
FORT BEND COUNTY, TEXAS
SUGAR LAND E.T.J.

0 LOTS 0 RESERVES 0 BLOCKS
RIVERSTONE DEVELOPMENT
SCALE: 1"=100' DATE: APRIL, 2014

OWNER/DEVELOPER:
TAYLOR MORRISON OF TEXAS INC.
GRANT OWENS, VICE PRESIDENT
5333 N. 34th HOUSTON PARKWAY N., STE. 190
HOUSTON, TEXAS 77041
PHONE: 281-558-3323

PLANNER:
KERRY R. GILBERT & ASSOCIATES, INC.
Land Planning Consultants
2350 CHANDLER BLVD., SUITE 4-250
KATY, TEXAS 77454
(281) 574-2540

PREPARED BY:
ENGINEER/SURVEYOR:
Engineering and Surveying
9990 Riverchase Avenue, Suite 150
North Houston, TX 77057
(713) 763-7788, (713) 763-3245 FAX

ABBREVIATION LEGEND	
VOL. PG.	VOLUME AND PAGE
ESTMT.	EASEMENT
P.O.B.	POINT OF BEGINNING
