



Fort Bend County Engineering
FORT BEND COUNTY, TEXAS

Richard W. Stolleis, P.E.
County Engineer

December 1, 2014

Commissioner Grady Prestage
Fort Bend County Precinct 2
3030 Texas Parkway, Suite 213
Missouri City, Texas 77459

RE: Sienna Springs Boulevard West Street Ded. – Traffic Control Plan

Dear Commissioner:

Fort Bend County Engineering has completed and recommends approval of the traffic control plan for the above referenced subdivision. The public hearing date for acceptance of the plan is being scheduled.

A copy of the traffic control plan is attached for your review. If you should have any questions, please give me a call.

Sincerely,


Steven L. Evans
Construction Coordinator

SLE/cb

cc: Judge Robert E. Hebert, County Judge
Marc Grant - FBC Road & Bridge
Brian Fields - Signage Department
File

[Office] 1124 Blume Road | Rosenberg, TX 77471 * [Mailing] 301 Jackson St. | Richmond, TX 77469
Phone 281-633-7500 * Fax 281-633-7545

I:\WPDATA\LETTERS\TRAFSTUD\071581214_t01.docx

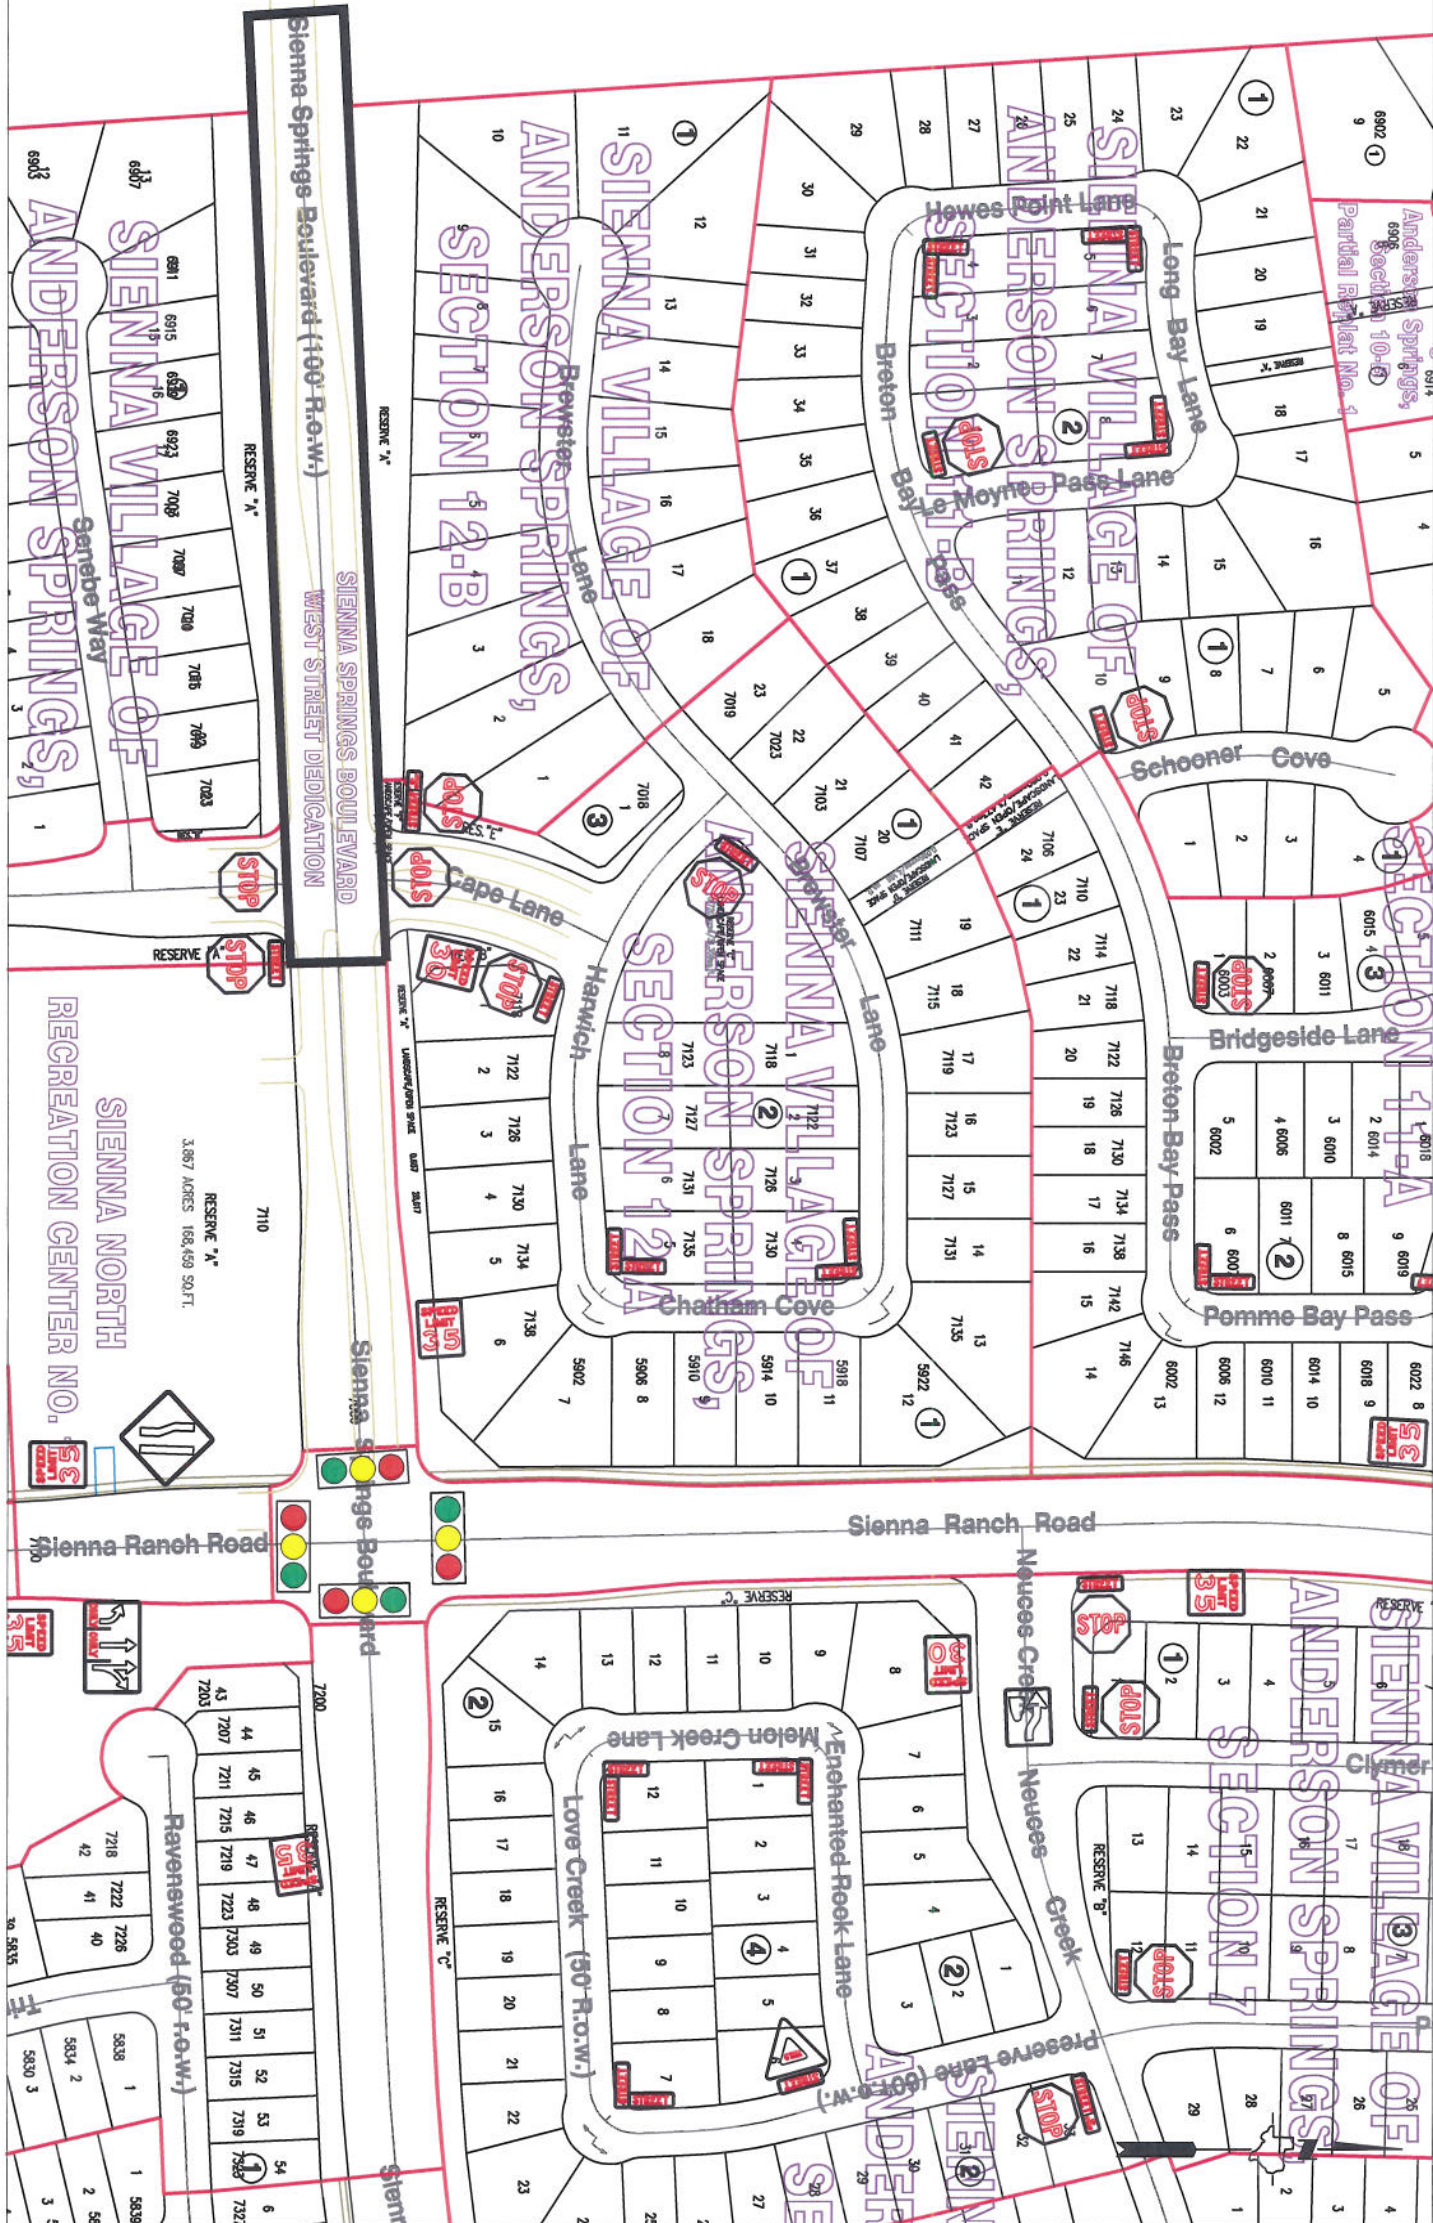

Note:

The purpose of this traffic control plan is to establish traffic control for Sienna Springs Boulevard Street Dedication as indicated on the drawing.

Drawn By: L. Brdecka

Date: 12-1-14

Approved By: Clay Forster, PE

Date: 01DEC14

Scale

1" = 200'-0"

Sienna Springs Boulevard West
Street Dedication
Control Map and
Traffic Sign Layout

Fort Bend County Engineering Dept.
1124 Blume Road
Rosenberg, Texas 77471