



Fort Bend County Engineering
FORT BEND COUNTY, TEXAS

Richard W. Stolleis, P.E.
County Engineer

January 7, 2015

Commissioner W. A. "Andy" Meyers
Fort Bend County Precinct 3
22333 Grand Corner Drive
Katy, Texas 77494

RE: Churchill Farms, Section 5 - Traffic Control Plan
Churchill Farms, Section 6
Churchill Farms, Section 8

Dear Commissioner:

Fort Bend County Engineering has completed and recommends approval of the traffic control plans for the above referenced subdivisions. The public hearing date for acceptance of the plans is being scheduled.

A copy of the traffic control plans are attached for your review. If you should have any questions, please give me a call.



Sincerely,

A handwritten signature in dark ink, appearing to read "Jorge Salgado", is written over a horizontal line.

Jorge Salgado
Construction Inspector
Engineer Technician I

JS/mjs

cc: Judge Robert E. Hebert, County Judge
Marc Grant - FBC Road & Bridge
Brian Fields - Signage Department
File

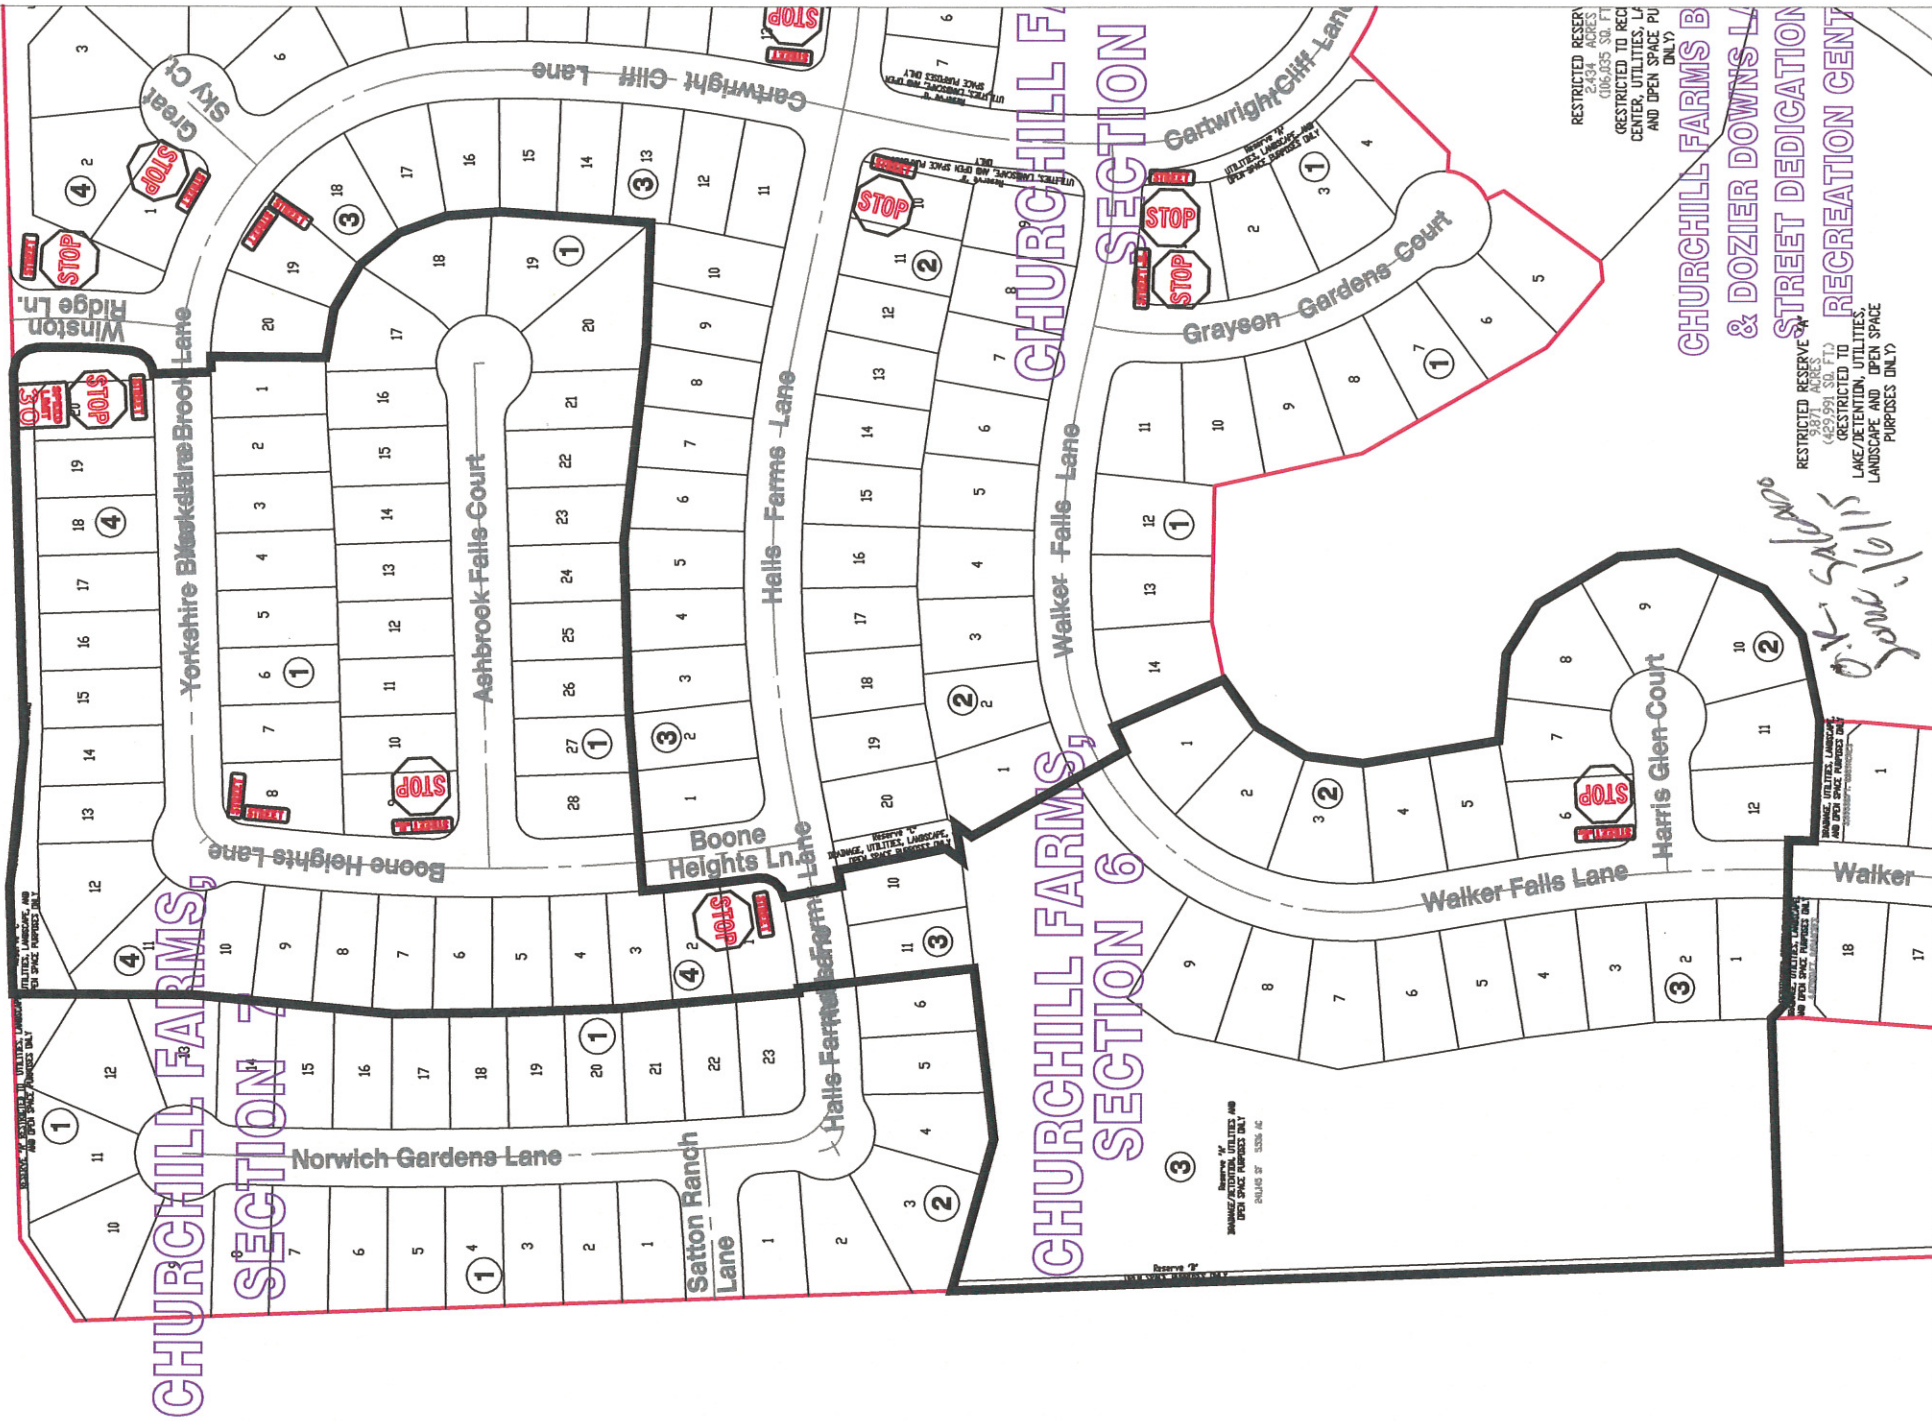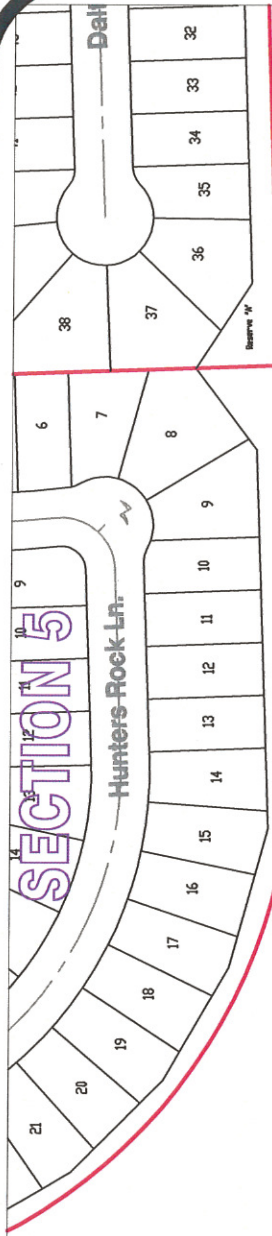

Note:

The purpose of this traffic control plan is to establish traffic control for Churchill Farms, Section 6.

Drawn By: L. Brdecka

Date: 1-6-15

Approved By: Clay Forister, PE *CAF*

Date: *06/20/15*


Scale

1" = 200'-0"

Churchill Farms, Section 6

**Control Map and
Traffic Sign Layout**

Fort Bend County Engineering Dept.
1124 Blume Road
Rosenberg, Texas 77471

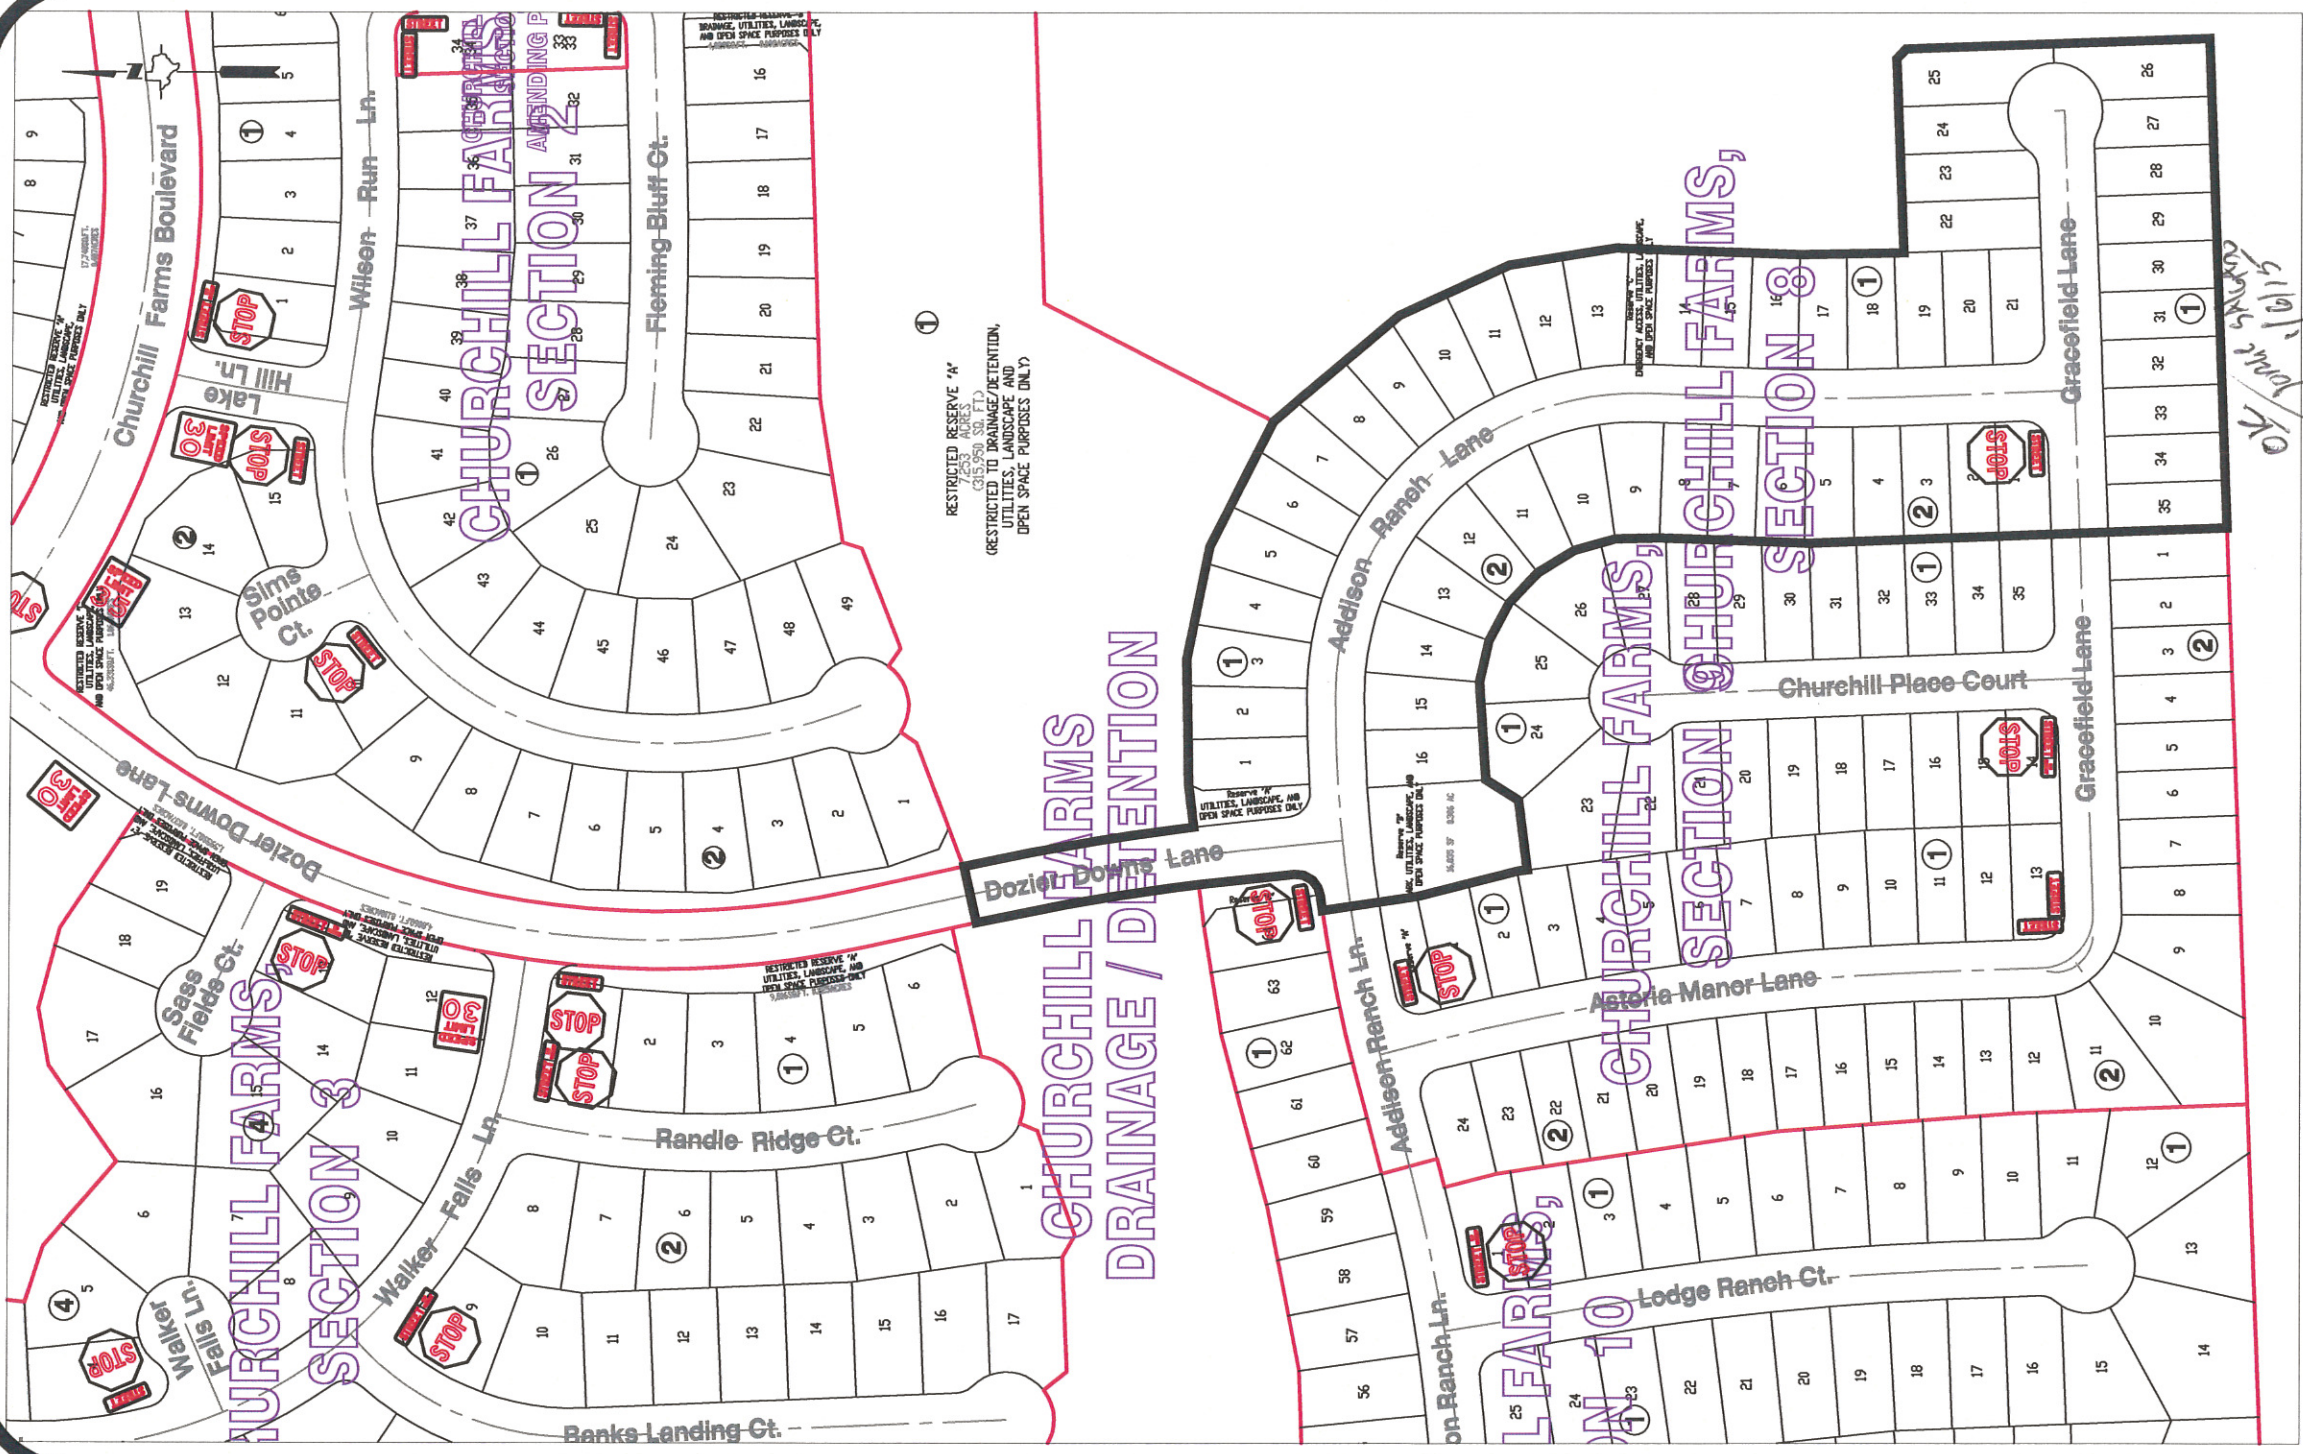

Note:

The purpose of this traffic control plan is to establish traffic control for Churchill Farms, Section 8.

Drawn By: L. Brdecka

Date: 1-8-15

Approved By: Clay Forister, PE *CAF*

Date: 06 JAN 15

Scale 1" = 200'-0"

Churchill Farms, Section 8

Control Map and
Traffic Sign Layout

Fort Bend County Engineering Dept.
1124 Blume Road
Rosenberg, Texas 77471