



NOT TO SCALE

PROPOSED SIGNS

GOLFVIEW DR

ROAD CLOSED AHEAD

CW20-3D
48"x 48"
A

GOLFVIEW DR

DETOUR AHEAD

CW20-2D
48"x 48"
B

ROAD CLOSED TO THRU TRAFFIC

R11-4
60"x 30"
C

GOLFVIEW DR

NORTH

DETOUR

M4-9N
36"x 12"
M3-1
24"x 12"
M4-9S
30"x 24"
D

GOLFVIEW DR

NORTH

DETOUR

M4-9N
36"x 12"
M3-1
24"x 12"
M4-9L
30"x 24"
E

GOLFVIEW DR

NORTH

DETOUR

M4-9N
36"x 12"
M3-1
24"x 12"
M4-9R
30"x 24"
F

END DETOUR

M4-8a
24"x 18"
G

GOLFVIEW DR

NORTH

DETOUR

M4-9N
36"x 12"
M3-1
24"x 12"
M4-9R
30"x 24"
H

ROAD CLOSED

R11-2
48"x 30"
J

GOLFVIEW DR

SOUTH

DETOUR

M4-9N
36"x 12"
M3-3
24"x 12"
M4-9R
30"x 24"
K

GOLFVIEW DR

SOUTH

DETOUR

M4-9N
36"x 12"
M3-3
24"x 12"
M4-9S
30"x 24"
L

GOLFVIEW DR


SOUTH

DETOUR

M4-9N
36"x 12"
M3-3
24"x 12"
M4-9L
30"x 24"
M

LEGEND


- WORK AREA
- PROPOSED TEMPORARY PAVEMENT
(6" BLACK BASE)
- PROPOSED TYPE III BARRICADE
- PROPOSED TUBULAR MARKERS OR DRUMS
- PROPOSED STRIPE
- PROPOSED SIGN
- OPEN TRAFFIC LANES

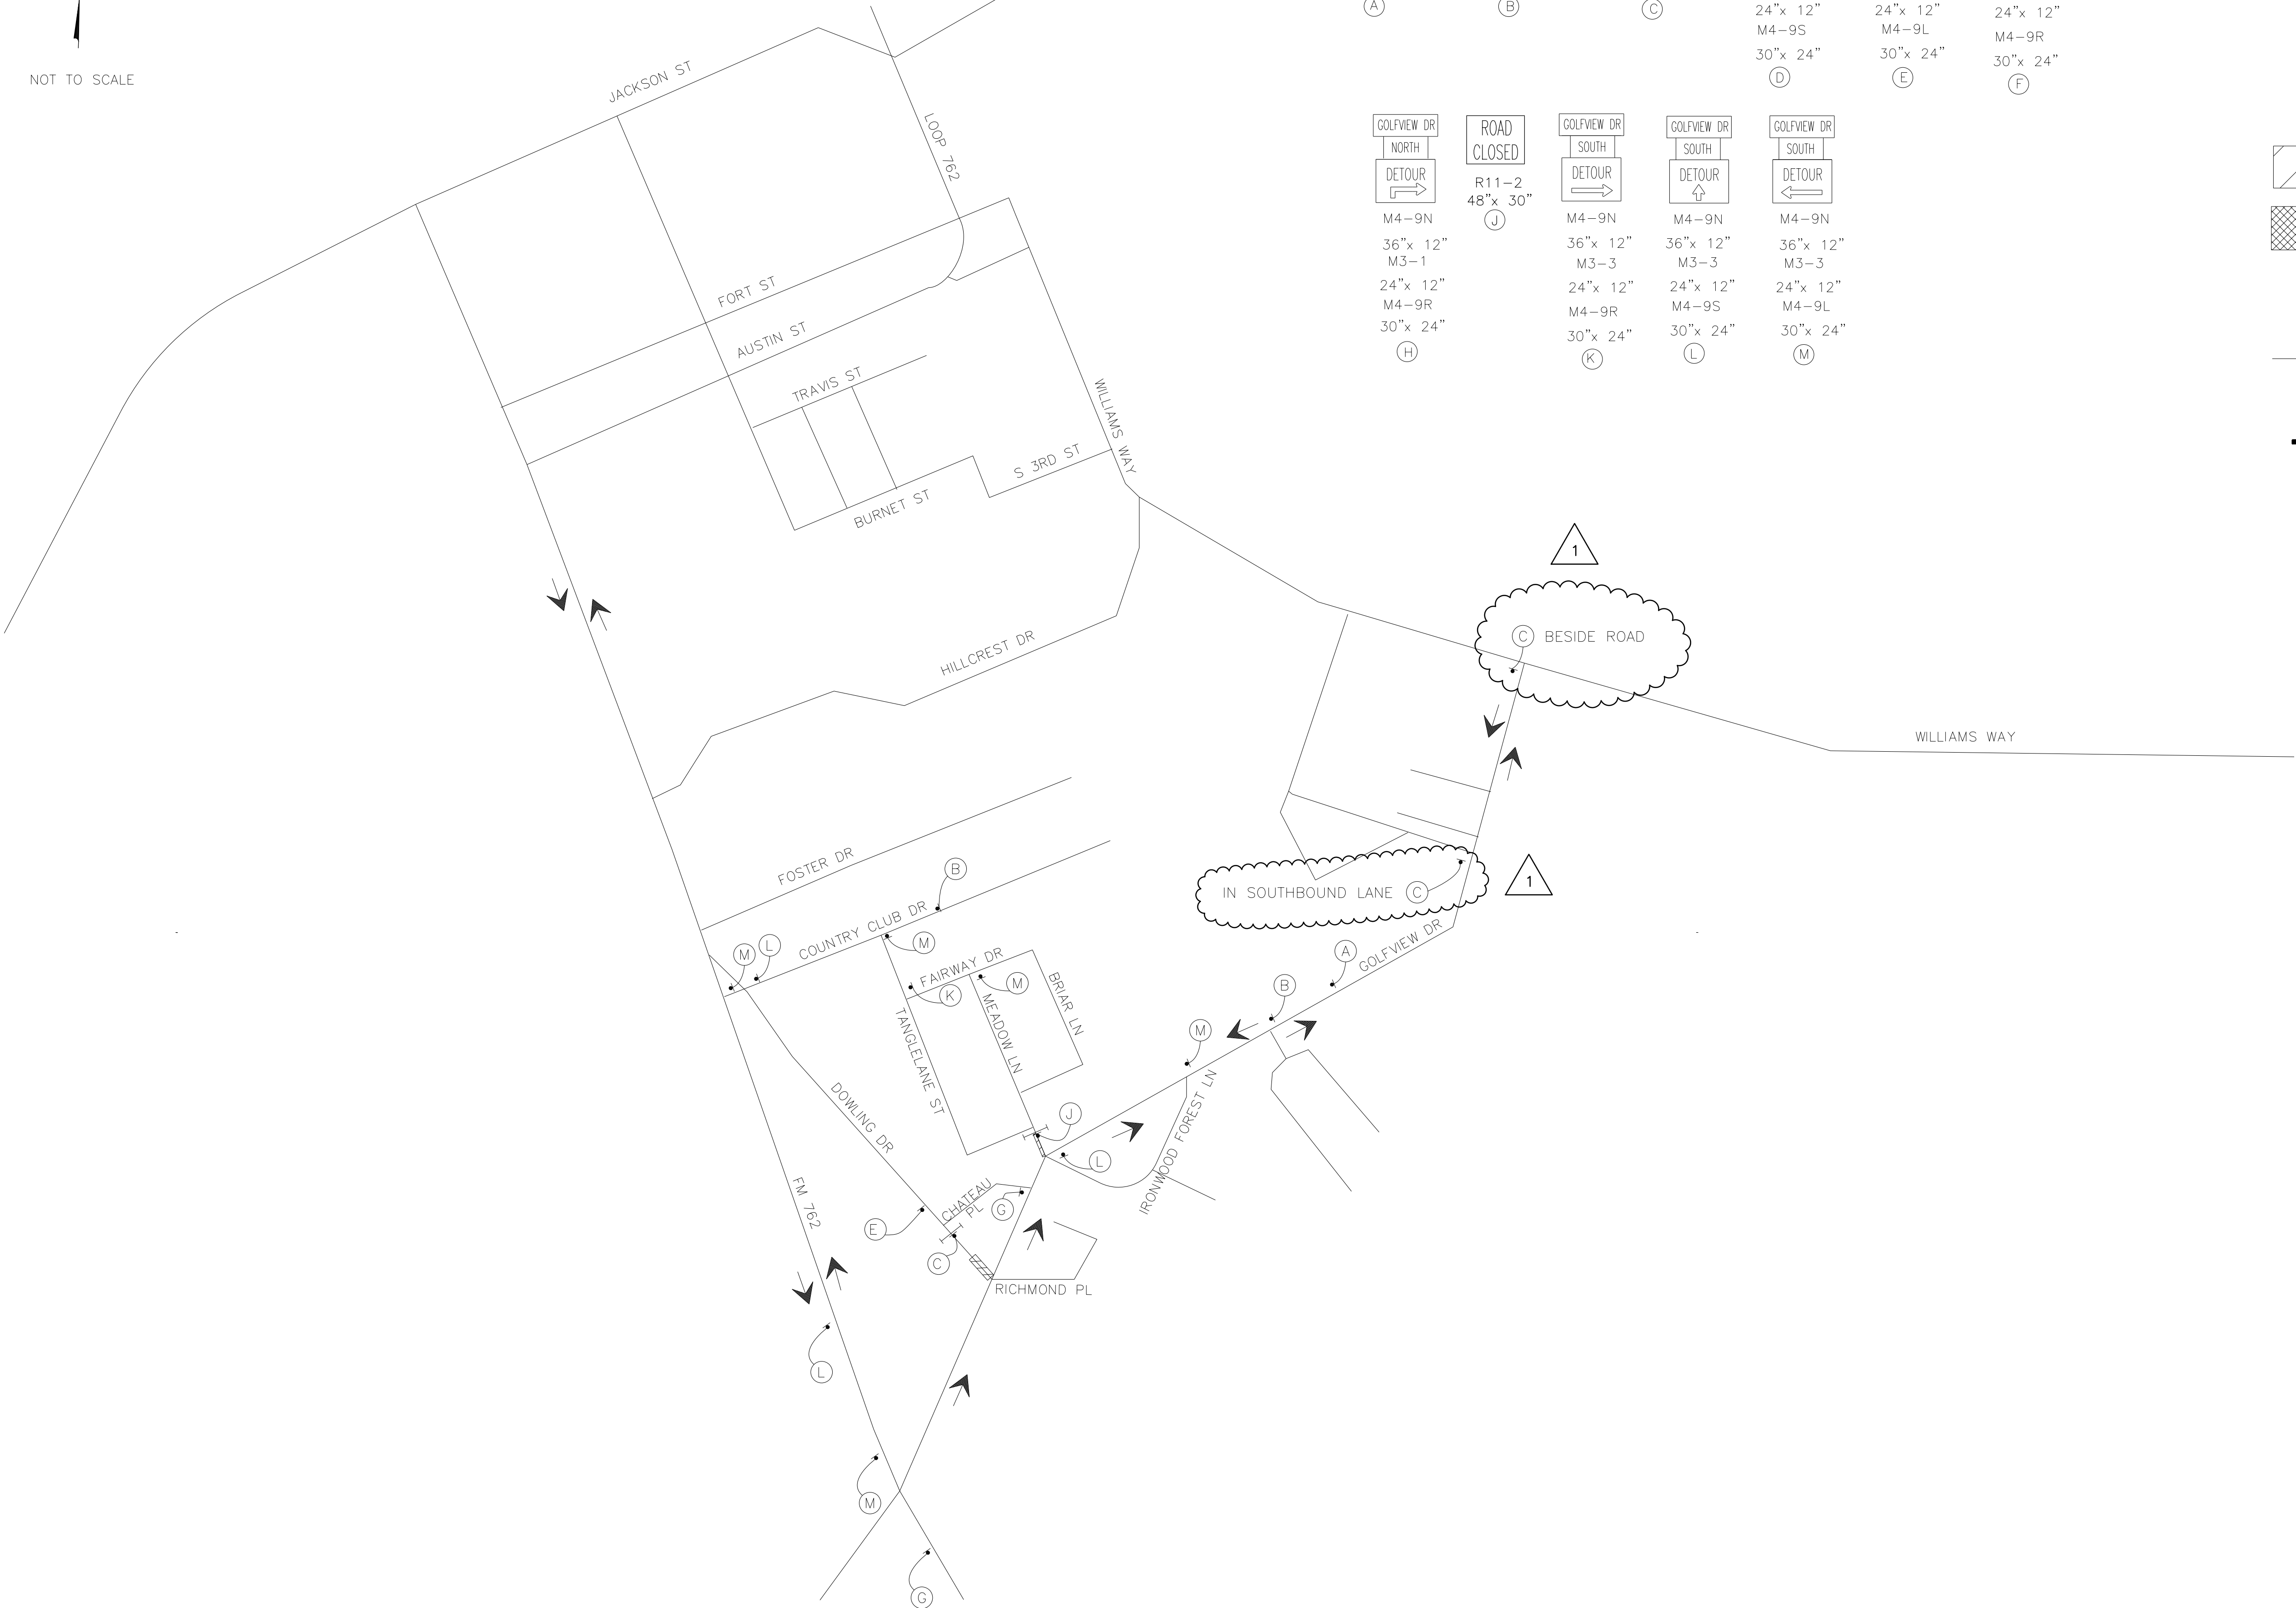

GOLFVIEW DRIVE
PAVING, DRAINAGE,
WATER & SEWER
IMPROVEMENTS
CITY OF RICHMOND
FORT BEND COUNTY, TX

TRAFFIC CONTROL PLAN
DETOUR PLAN
DOWLING DRIVE
AND MEADOW LANE

Kelly R. Kaluza
& Associates, Inc.
CONSULTING ENGINEERS & SURVEYORS
ENGINEERING FIRM No. F-1339
3014 AVENUE I
ROSENBERG, TEXAS 77471
PH.281.341.0808 FAX.281.341.6333

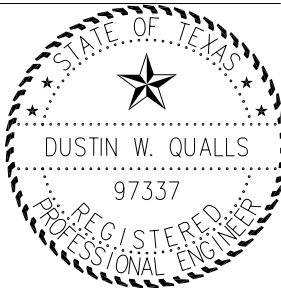

The seal
appearing on
this document
was authorized
by Dustin W.
Qualls, P.E.
97337 on
January 29, 2015

SCALE: HORIZ.: N/A	DRAWN BY: JJ
VERT.: N/A	APP. BY: DL
DATE: 1/29/2015	AB./COUNTY: 83/FORT BEND