



Fort Bend County Engineering  
FORT BEND COUNTY, TEXAS

Richard W. Stolleis, P.E.  
County Engineer

March 2, 2015

Commissioner W. A. "Andy" Meyers  
Fort Bend County Precinct 3  
22333 Grand Corner Drive  
Katy, Texas 77494

**RE: Silver Ranch, Section 8 - Traffic Control Plan  
Silver Ranch, Section 9**

Dear Commissioner Meyers:

Fort Bend County Engineering has completed and recommends approval of the traffic control plan for the above referenced subdivision. The public hearing date for acceptance of the plan is being scheduled.

A copy of the traffic control plan is attached for your review. If you should have any questions, please give me a call.

Sincerely,

Jorge Salgado  
Construction Inspector  
Engineer Technician I

JS/clg

cc: Judge Robert E. Hebert, County Judge  
Marc Grant - FBC Road & Bridge  
Brian Fields - Signage Department  
File

301 Jackson St., Suite 401 | Richmond, TX 77469  
Phone 281-633-7500 \* Fax 281-633-7545

I:\Sandy Garza\New folder\TCP Letter\_SilverRanchSec 8 and 9.docx



**Note:**

The purpose of this traffic control plan is to establish traffic control for Silver Ranch, Section 8.

Drawn By: L. Brdecka

Date: 2-27-15

Approved By: Clay A. Forister, PE

Date: 02 MAR 15



Scale

1" = 200'-0"

**Silver Ranch, Section 8**

**Control Map and  
Traffic Sign Layout**

Fort Bend County Engineering Dept.  
1124 Blume Road  
Rosenberg, Texas 77471

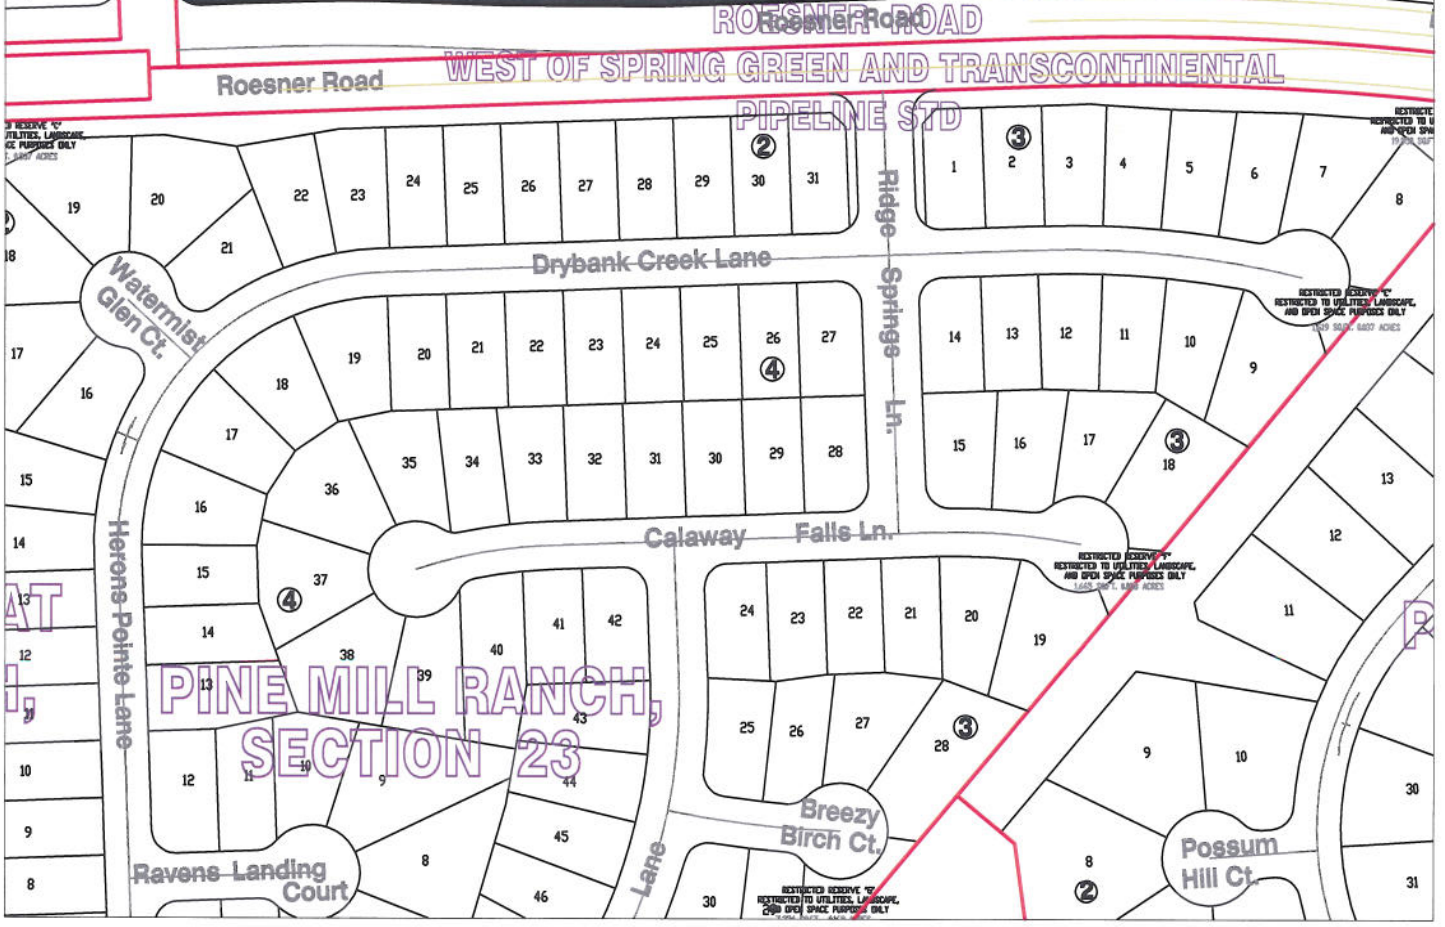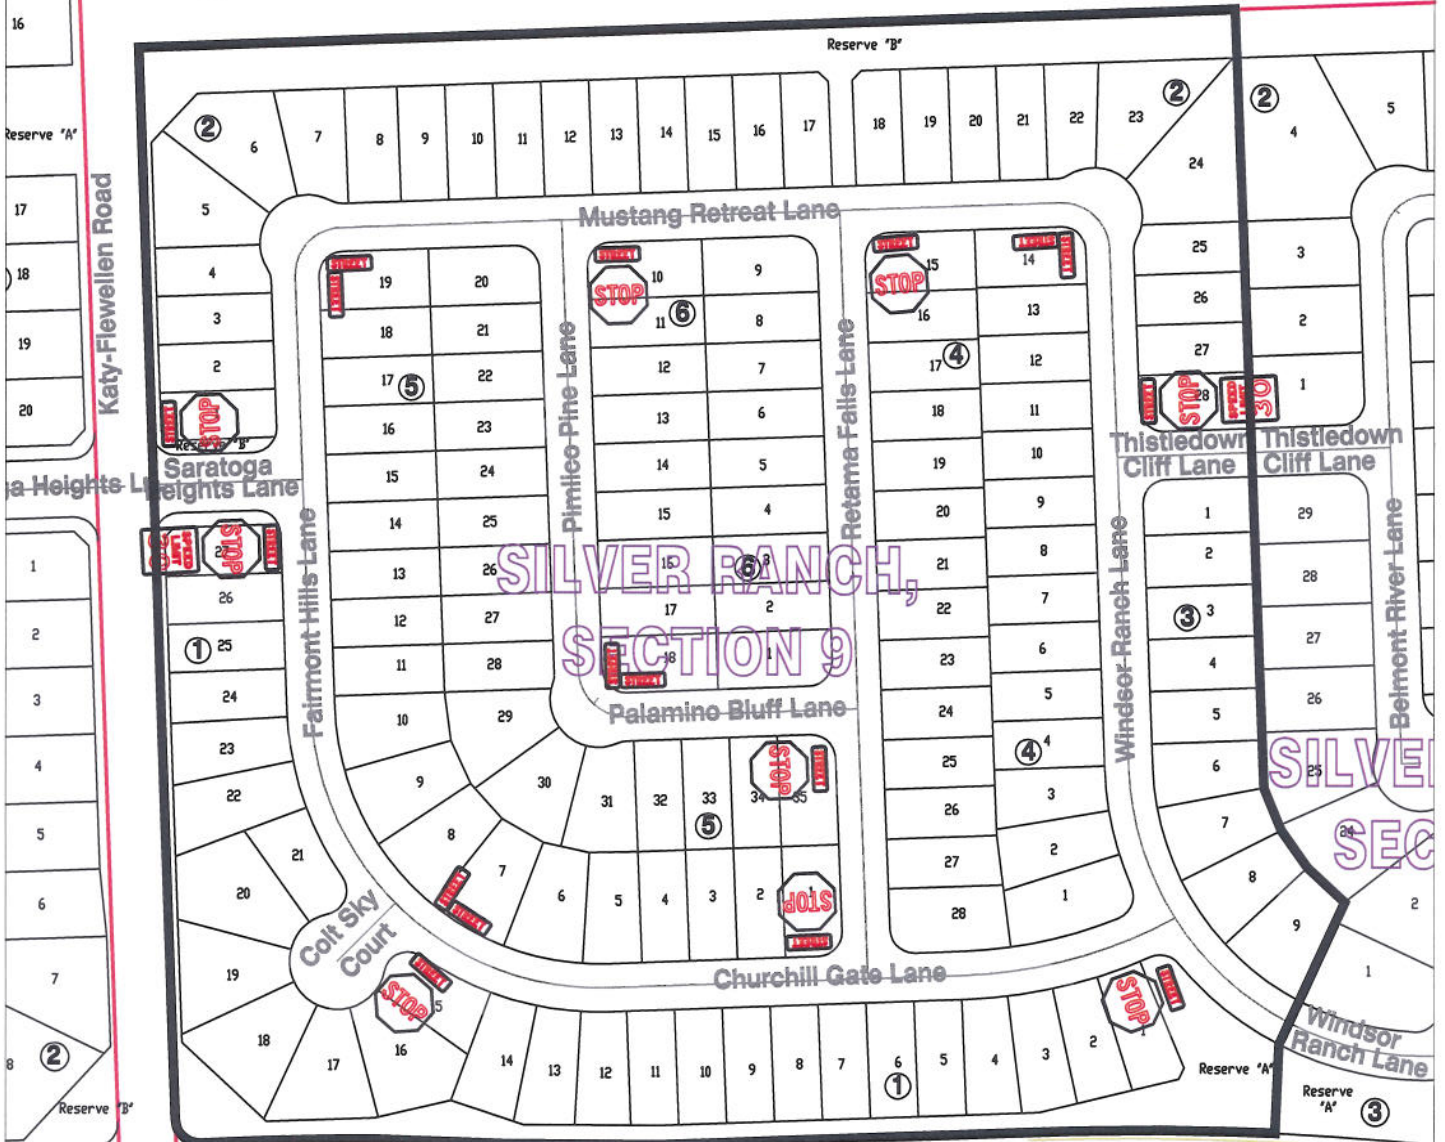

**Note:**

The purpose of this traffic control plan is to establish traffic control for Silver Ranch, Section 9.

Drawn By: L. Brdecka  
 Date: 2-27-15  
 Approved By: Clay A. Forister, PE  
 Date: 02 MAR 15  
 Scale  
 1" = 200'-0"

**Silver Ranch, Section 9  
 Control Map and  
 Traffic Sign Layout**

Fort Bend County Engineering Dept.  
 1124 Blume Road  
 Rosenberg, Texas 77471