



Fort Bend County Engineering
FORT BEND COUNTY, TEXAS

Richard W. Stolleis, P.E.
County Engineer

March 12, 2015

Commissioner W. A. "Andy" Meyers
Fort Bend County Precinct 3
22333 Grand Corner Drive
Katy, Texas 77494

RE: Canyon Village at Westheimer Lakes, Section 4 – Traffic Control Plan

Dear Commissioner Meyers:

Fort Bend County Engineering has completed and recommends approval of the traffic control plan for the above referenced subdivision. The public hearing date for acceptance of the plan is being scheduled.

A copy of the traffic control plan is attached for your review. If you should have any questions, please give me a call.

Sincerely,




Jorge Salgado
Construction Inspector
Engineer Technician I

JS/clg

cc: Judge Robert E. Hebert, County Judge
Marc Grant - FBC Road & Bridge
Brian Fields - Signage Department
File

301 Jackson St., Suite 401 | Richmond, TX 77469
Phone 281-633-7500 * Fax 281-633-7545

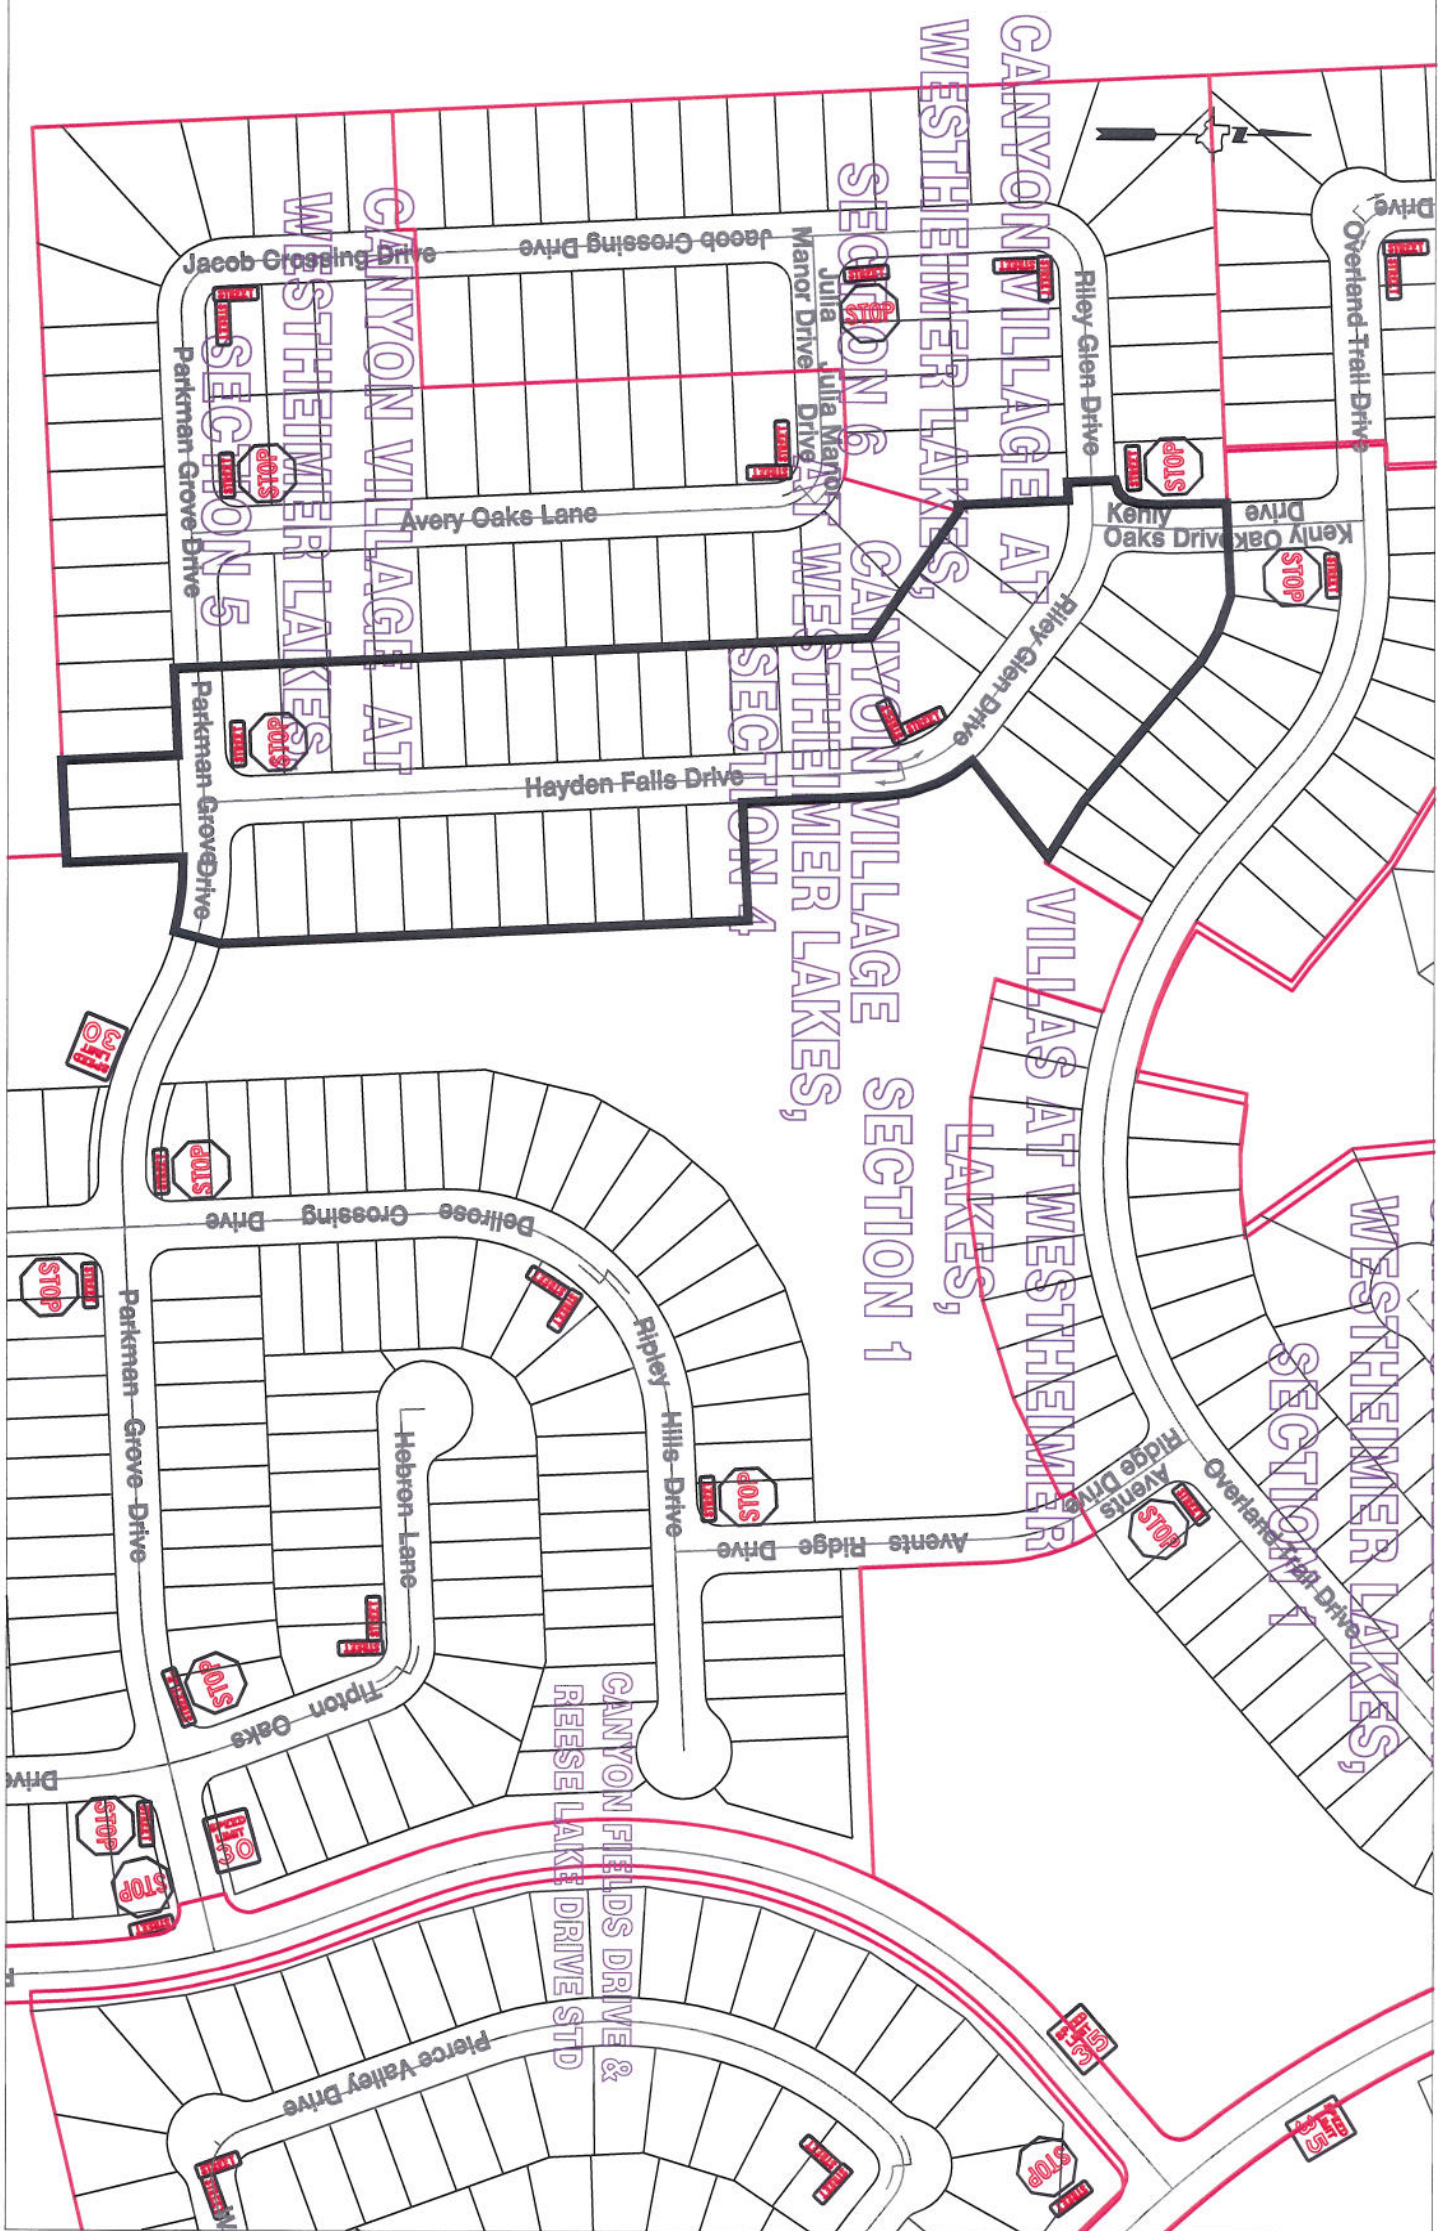

Note:
 The purpose of this traffic control plan is to establish traffic control for Canyon Village at Westheimer Lakes, Section 4.

Drawn By: L. Brdecka
 Date: 9-22-14
 Approved By: Clay Forster, PE *CF*
 Date: 22 SEP 14
 Scale
 1" = 200'-0"

**Canyon Village at Westheimer Lakes,
 Section 4
 Control Map and Traffic Sign Layout**

Fort Bend County Engineering Dept.
 1124 Blume Road
 Rosenberg, Texas 77471