



Fort Bend County Engineering
FORT BEND COUNTY, TEXAS

Richard W. Stolleis, P.E.
County Engineer

May 12, 2015

Commissioner W. A. "Andy" Meyers
Fort Bend County Precinct 3
22333 Grand Corner Drive
Katy, Texas 77494

RE: Red Canyon Park Dr. and Wooded Canyon Dr. STD – Traffic Control Plan

Dear Commissioner Meyers:

Fort Bend County Engineering has completed and recommends approval of the traffic control plan for the above referenced subdivision. The public hearing date for acceptance of the plan is being scheduled.

A copy of the traffic control plan is attached for your review. If you should have any questions, please give me a call.


Sincerely,



Jorge Salgado
Construction Inspector
Engineer Technician I

JS/clg

cc: Judge Robert E. Hebert, County Judge
Marc Grant - FBC Road & Bridge
Brian Fields - Signage Department
File

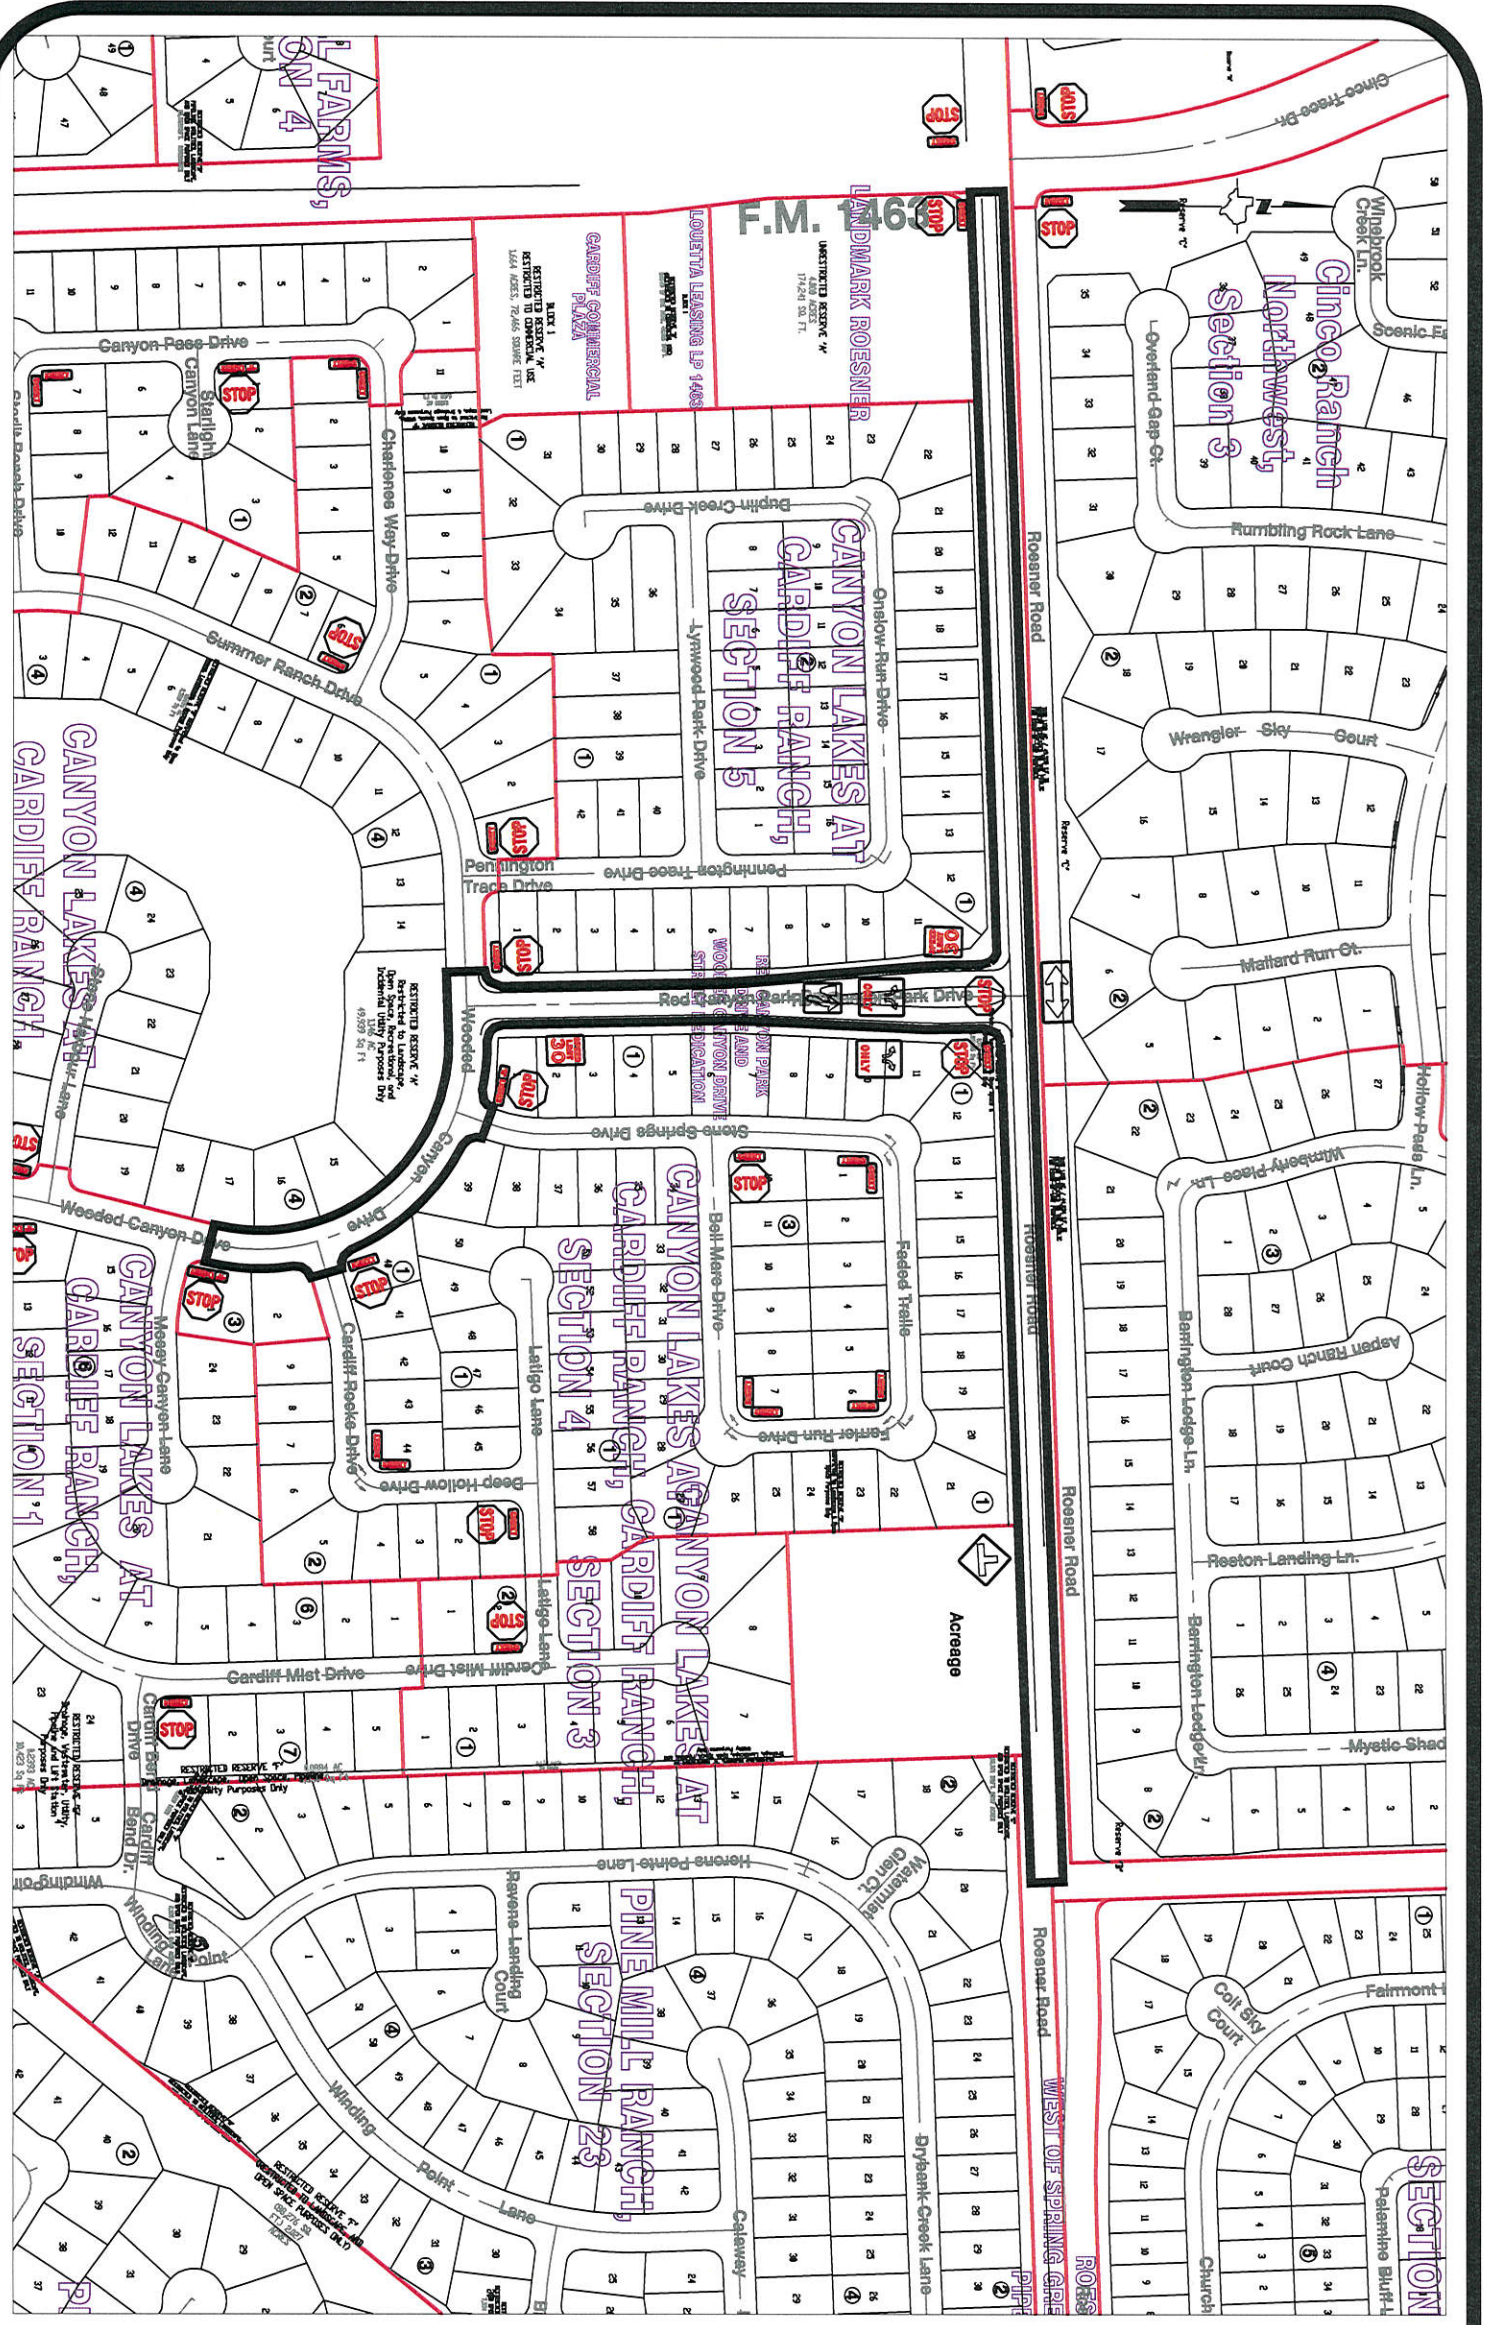

Note:
 The purpose of this traffic control plan is to establish traffic control for Red Canyon Park Drive and Wooded Canyon Drive Street Dedication.

Drawn By: L. Brdecka
 Date: 5-11-15
 Approved By: Clay A. Forster, PE
 Date: 11 MAY 15
 Scale: 1" = 300'-0"

Red Canyon Park Drive and Wooded Canyon Drive Street Dedication Control Map and Traffic Sign Layout
 Fort Bend County Engineering Dept.
 301 Jackson Street
 Richmond, Texas 77469