



Fort Bend County Engineering
FORT BEND COUNTY, TEXAS

Richard W. Stolleis, P.E.
County Engineer

June 12, 2015

Commissioner W. A. "Andy" Meyers
Fort Bend County Precinct 3
22333 Grand Corner Drive
Katy, Texas 77494


RE: Cinco Ranch Southwest, Section 64 - Traffic Control Plan

Dear Commissioner:

Fort Bend County Engineering has completed and recommends approval of the traffic control plan for the above referenced subdivision. The public hearing date for acceptance of the plan is being scheduled.

A copy of the traffic control plan is attached for your review. If you should have any questions, please give me a call.


Sincerely,



Jorge Salgado
Construction Inspector
Engineer Technician I

JS/clg

cc: Judge Robert E. Hebert, County Judge
Marc Grant - FBC Road & Bridge
Brian Fields - Signage Department
File

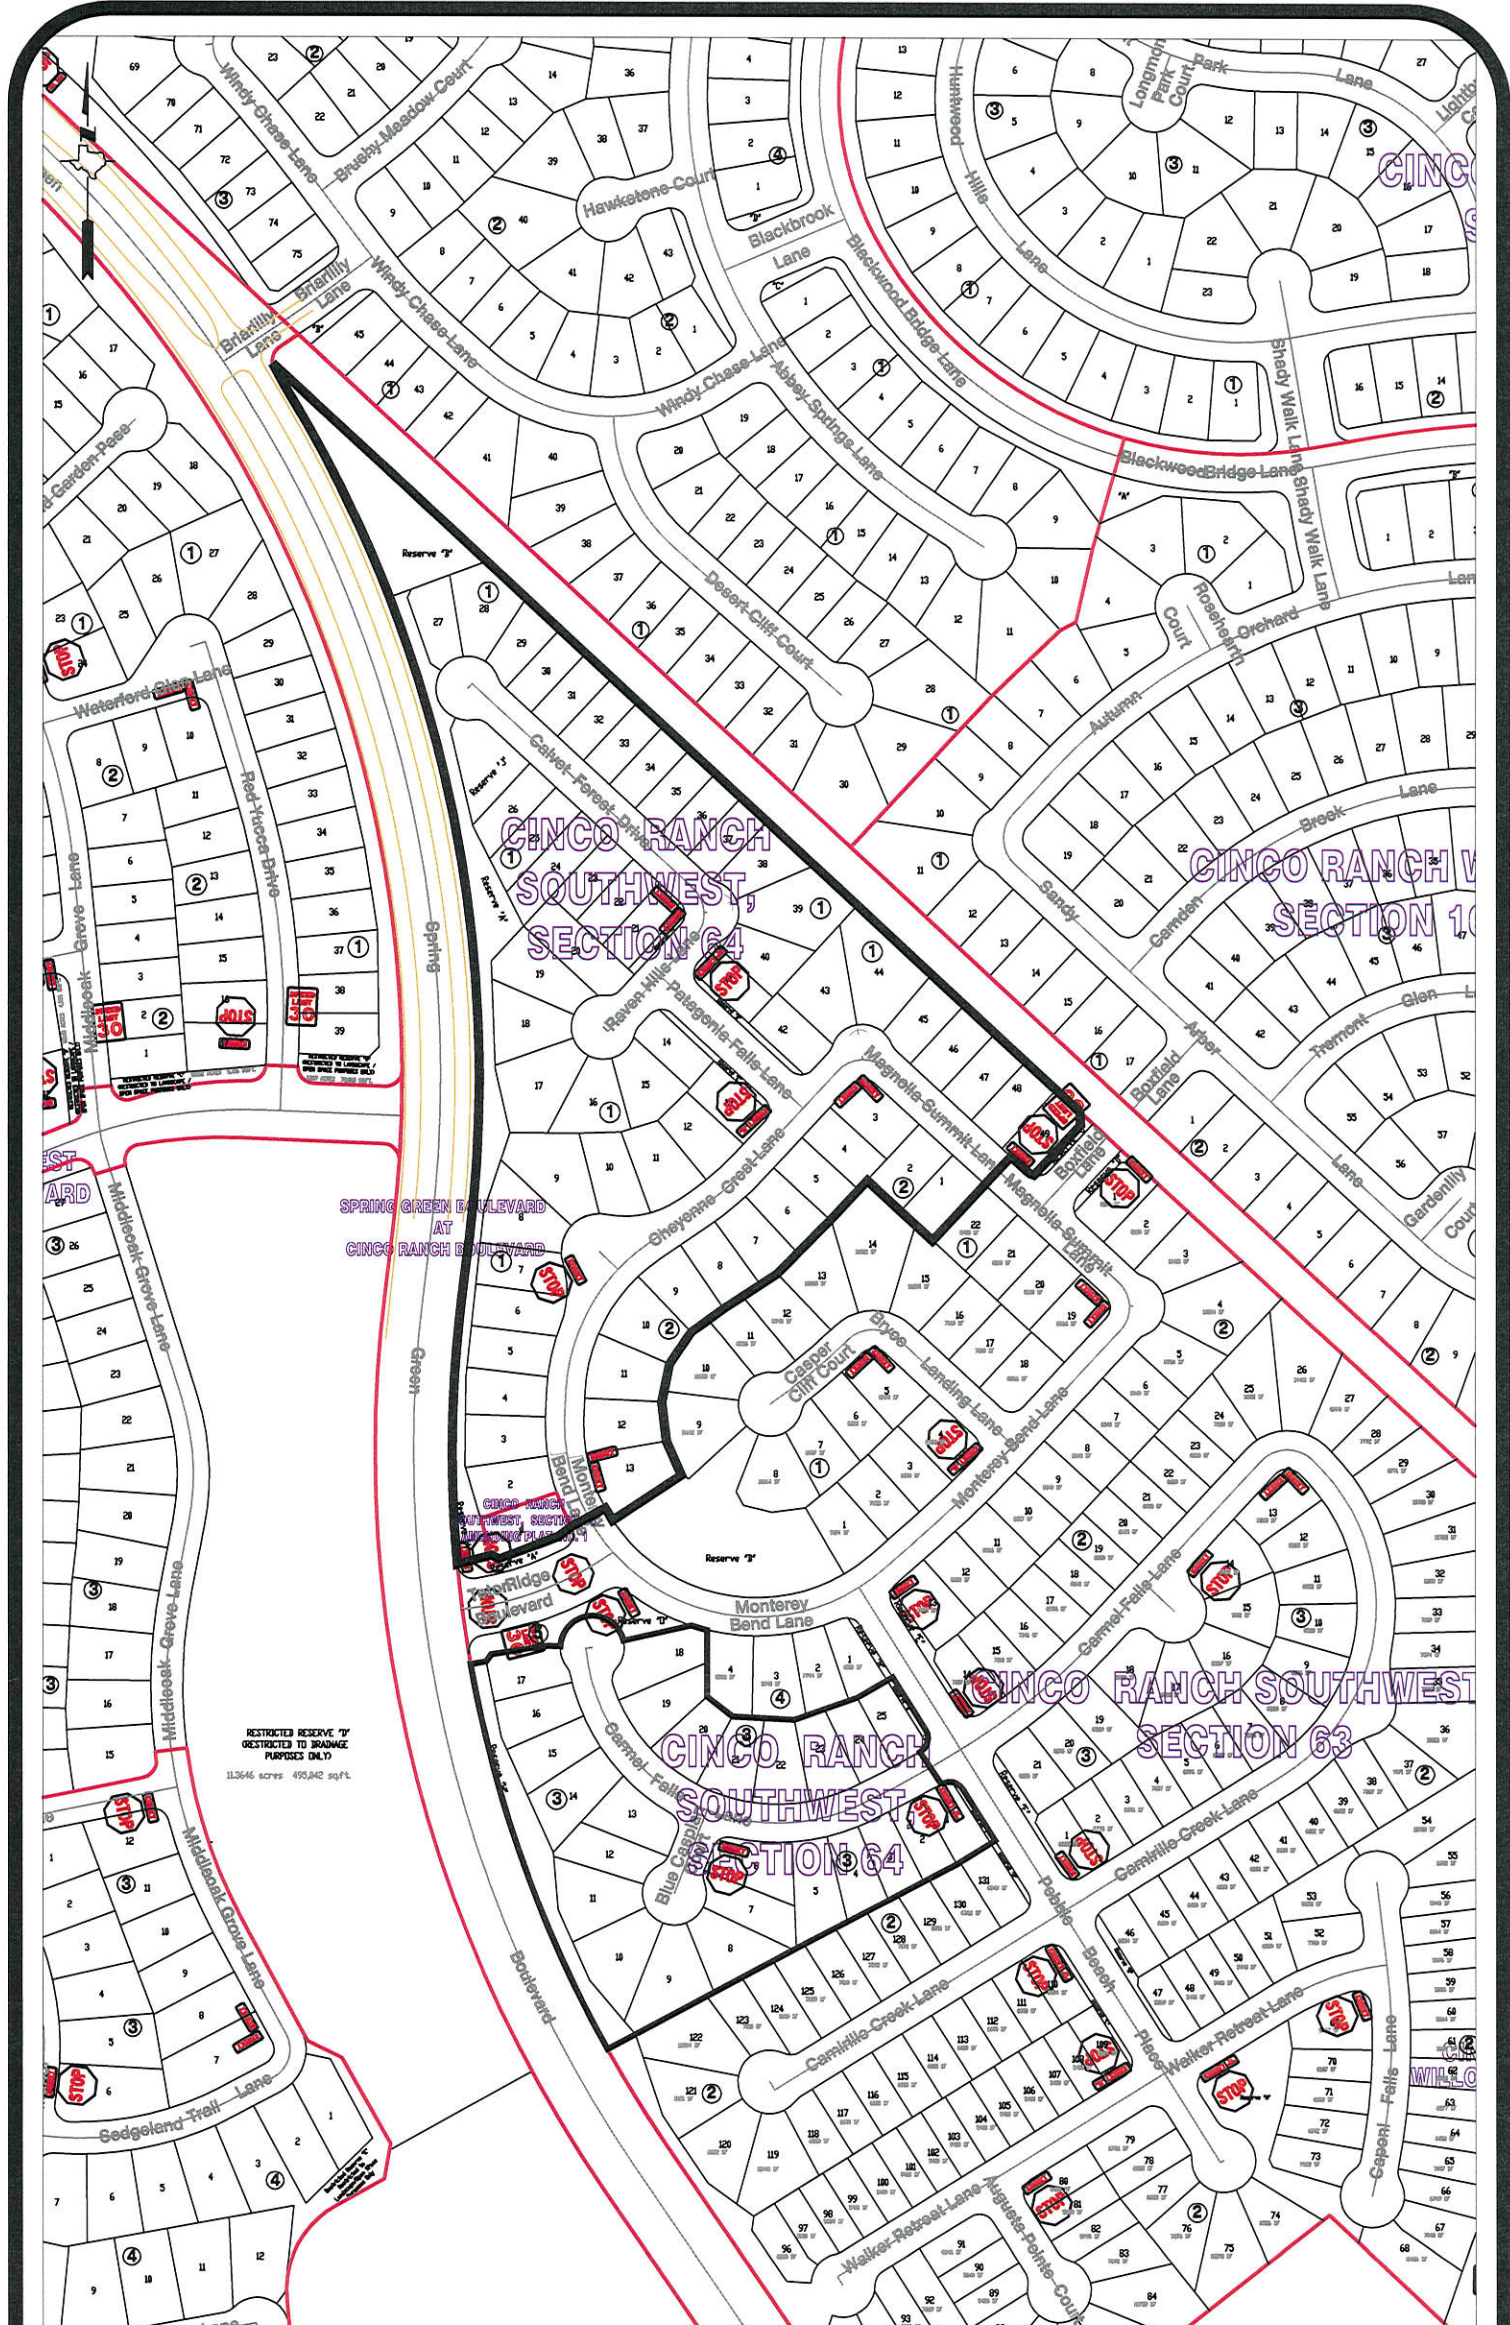

Note:
 The purpose of this traffic control plan is to establish traffic control for Cinco Ranch Southwest, Section 64.

Drawn By: L. Brdecka
 Date: 6-11-15
 Approved By: Clay A. Forister, PE
 Date: 12/01/15
 Scale: 1" = 300'-0"

**Cinco Ranch Southwest,
 Section 64
 Control Map and
 Traffic Sign Layout**
 Fort Bend County Engineering Dept.
 301 Jackson Street
 Richmond, Texas 77469